
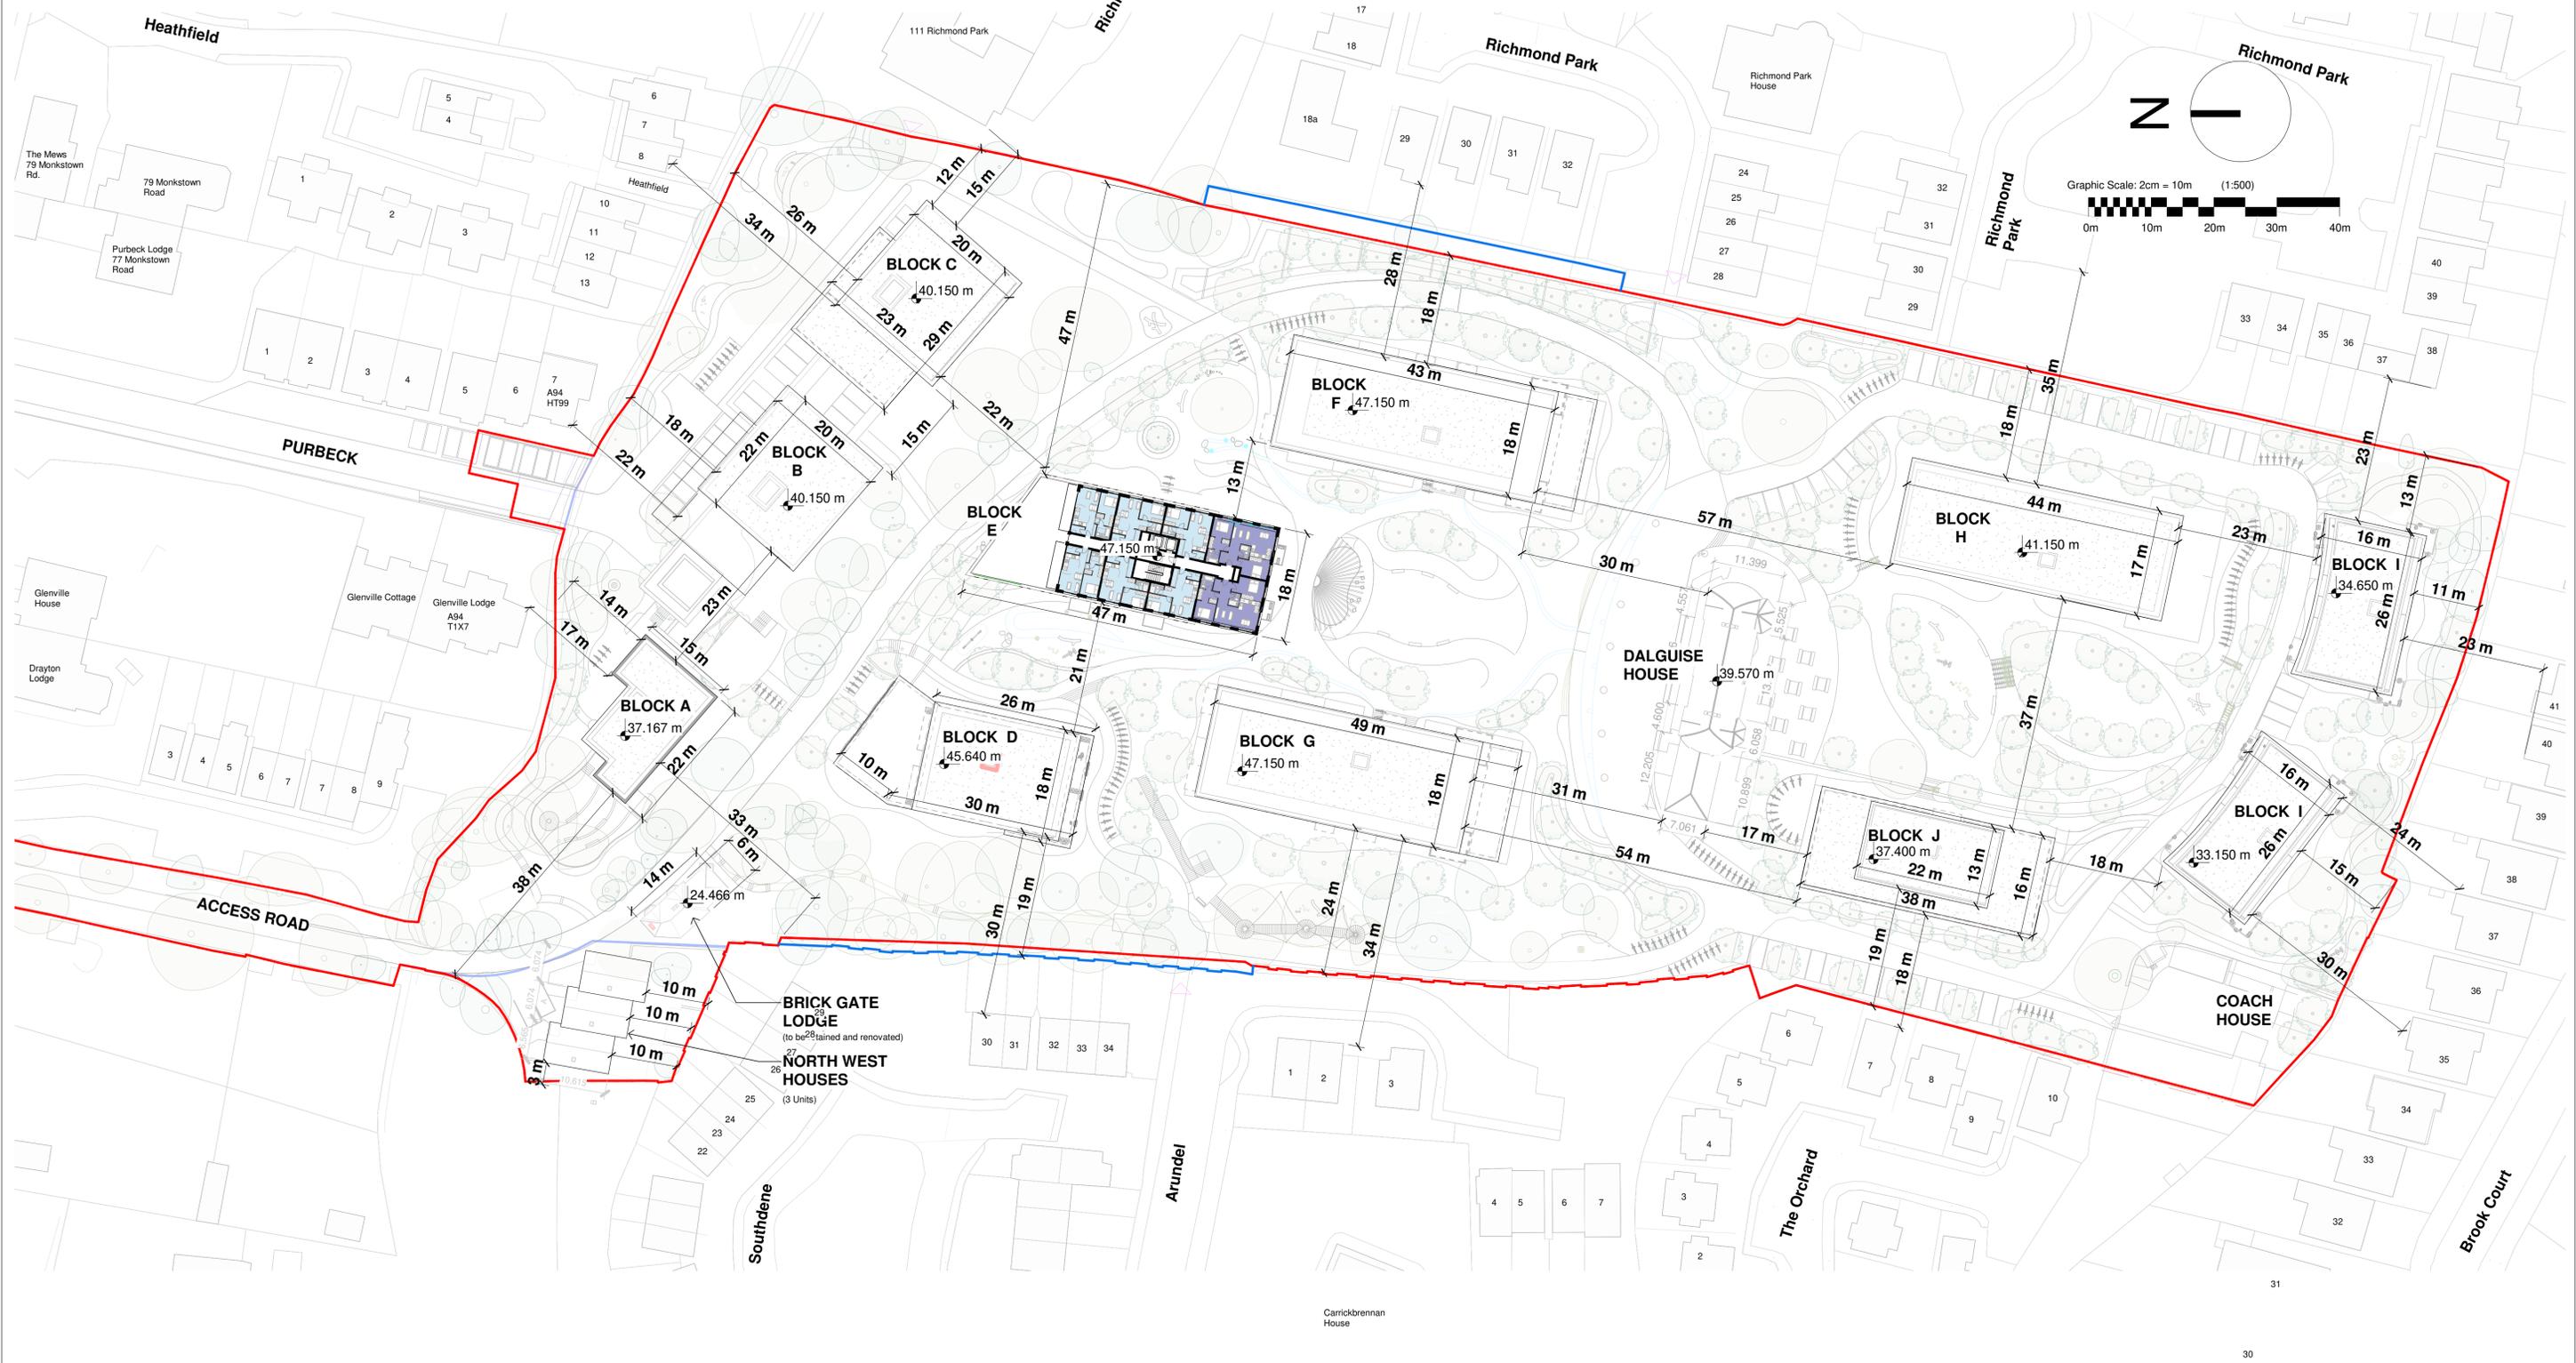


****NOTE : THE FOOTPRINTS OF ADJOINING PROPERTIES ARE TAKEN FROM THE MOST CURRENT OS MAP PROVIDED TO THE ARCHITECT****

**OSi Licence No.: CYAL50273835
© Copyright Ordnance Survey Ireland/Government of Ireland**

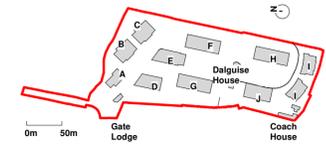

Notes:
- Do not scale from this drawing. Use figured dimensions in all cases.
- Verify dimensions on site and report any discrepancies to the Architect immediately.
- This drawing to be read in conjunction with the Architect's Specification.
- © This drawing is copyright and may only be reproduced with the Architect's permission.

Drawing Notes:
COPYRIGHT:
OSi Licence No.: CYAL50273835
© Copyright Ordnance Survey Ireland/Government of Ireland

- = Indicates Extent of Application
- = Site Area within Application = 35267.1 m²
- = Indicates Adjacent Site in Ownership of Applicant
- = Wayleave
- = Part V allocation
- = Waste Storage Area
- = Access / Connection to surrounding Neighbourhoods.
- ▲ = Site Access

Issues & Revisions			
Revision Number	Date	Drawn	Details of Issue / Revision
P01	12.10.22		Issued for Planning



Client Details:
GEDV Monkstown Owner Limited, 3rd Floor
Kilmore House, Park Lane, Spencer Dock,
Dublin 1.

Project Details				Drawing Title	
Dalguise Monkstown		GA-Site-Proposed Seventh Floor Plan			
Job No: P21-066D	Sheet Size: A1_	Scale @A1: 1:500	Status: P01	Purpose of Issue: PLANNING PERMISSION	
Issue Date: 18/10/22	Drawn By: MG	Reviewed By: EOB	MKS-RAU-ZZ-07-DR-AR-107		Revision: P01