

DISCLAIMER
 1. This drawing is the property of Cameo & Partners Ltd.
 2. It must not be copied or reproduced without written consent.
 3. Do not scale from this drawing.
 4. Check all dimensions on site before setting out.



KEY		PROPOSED HARD LANDSCAPE		PROPOSED SOFT LANDSCAPE	
[Symbol]	Site Boundary	[Symbol]	Paving Type 16: Granite Flags Size/Colour: 300x200x20/Black/Grey Supplier: Stonepave or Similar Approved	[Symbol]	Proposed Marginal/Emergent/Aquatics Product: Refer to DAS Supplier: TBC or Similar Approved
[Symbol]	Ownership Boundary	[Symbol]	Paving Type 17: Pebbles with concrete haunching Size/Colour: Mixed - SD-100mm / Silver Grey Granite Cobble and Pebbles. Supplier: CED Stone or Equal Approved	[Symbol]	Proposed Woodland Native Planting Product: Refer to DAS Supplier: TBC or Similar Approved
[Symbol]	Paving To Match Existing: Path, Road and Parking Bays to be redesigned and re-surfaced to match existing materials on Parkbeck	[Symbol]	Paving Type 18: No Dip permeable Resinbound Size/Colour: Brown Mix, recycled plastic cellular paver filled with 75mm angular aggregate 4/20. Overfill with clean angular stone 4/20. Supplier: KBI Flexpave or Similar Approved	[Symbol]	Proposed Ornamental Planting Product: Refer to DAS Supplier: TBC or Similar Approved
[Symbol]	Paving Type 1: Resin Bound Gravel Size/Colour: 3-6mm/Aggregat Supplier: Clearstone or Similar Approved	[Symbol]	Paving Type 19: Granite Tactile Paving Size/Colour: 40x40x40. Contrasting colour to adjacent surface. 19 Blister and 19a Hazard Supplier: Iobornore or Similar Approved	[Symbol]	Proposed Bulb Planting Product: Refer to DAS Supplier: TBC or Similar Approved
[Symbol]	Paving Type 2: Wide Concrete Slab Paving Supplier: Marshalls or Similar Approved	[Symbol]	Edge Type 1: Granite Raised Kerb - Galvalume Flamed, upstand 100mm Finish. Flange finished to all visible surfaces. Silver Grey Size/Colour: 300 x 215 x 91.5mm, 15mm pencil round leading edge, light grey Supplier: Marshalls or Similar Approved	[Symbol]	Proposed Long Meadow Mix Product: Refer to DAS Supplier: TBC or Similar Approved
[Symbol]	Paving Type 3: Timber Decking Size/Colour: 120x20x16/Natural Supplier: Abbey Woods or Similar Approved	[Symbol]	Edge Type 2: Granite Self Edging Size/Colour: 255x155x50/Dark Grey Supplier: Marshalls or Similar Approved	[Symbol]	Proposed Food Forest Planting Product: Refer to Planting Schedule Supplier: TBC or Similar Approved
[Symbol]	Paving Type 4: Concrete Permeable Block Size/Colour: 240x160x80/Cream Supplier: Marshalls or Similar Approved	[Symbol]	Edge Type 3: Aluminium Edging Size/Colour: 150x35/Black Supplier: Kinley or Similar Approved	[Symbol]	Proposed Biodiverse Roof Planting Product: Refer to Planting Schedule Supplier: TBC or Similar Approved
[Symbol]	Paving Type 5: Concrete Permeable Block Size/Colour: 240x160x80 & 160x160x80/Charcoal and white. Herringbone with a single course border.	[Symbol]	Edge Type 4: Aluminium Edging Size/Colour: 150x35/Black Supplier: Kinley or Similar Approved	[Symbol]	Proposed Lawn / Short Meadow Mix Product: Refer to DAS Supplier: TBC or Similar Approved
[Symbol]	Paving Type 6: Mixed Granite Cobble Size/Colour: 300mm x 200mm x 32mm Supplier: Existing Cobble Retail	[Symbol]	Edge Type 5: Granite Flush Kerb - Galvalume Flamed Size/Colour: 300(W)x200(H)mmx500(L). Bond: 6mm joints Size/Colour: 150x35/Black Supplier: Kinley or Similar Approved	[Symbol]	Proposed Dry Swale Planting Product: Refer to Planting Schedule Supplier: TBC or Similar Approved
[Symbol]	Paving Type 7: Loose Bark Chip Size/Colour: 40-60mm/Chips Supplier: Woodside Garden Products or Similar Approved	[Symbol]	Edge Type 6: Timber Edging Size/Colour: 30x50x250/Black Supplier: -	[Symbol]	Proposed Wet Meadow Mix Product: Refer to DAS Supplier: TBC or Similar Approved
[Symbol]	Paving Type 8: Macadam Size/Colour: 30mm x 20mm / Buff Supplier: Tarmac or Similar Approved	[Symbol]	Edge Type 7: Raised Steel Planer Edging Size/Colour: 900 high / RAL TBC Supplier: Kinley or Similar Approved	[Symbol]	Proposed Hedges Product: Refer to DAS Supplier: TBC or Similar Approved
[Symbol]	Paving Type 9: Bonded Rubber Mulch Size/Colour: 30mm x 20mm / Buff Supplier: Tarmac or Similar Approved	[Symbol]	Edge Type 8: Raised Steel Planer Edging Size/Colour: 900 high / RAL TBC Supplier: Kinley or Similar Approved	[Symbol]	Proposed Woodland Meadow Product: Refer to DAS Supplier: TBC or Similar Approved
[Symbol]	Paving Type 10: Composite Decking Size/Colour: 100x100x100/Light Grey Supplier: Reclaimed Brick Co or Similar Approved	[Symbol]	Boundary Type 1: Recycled Cast Iron Railings Size/Colour: Existing. Supplier: Existing	[Symbol]	Proposed Sedum planting Product: Refer to DAS Supplier: TBC or Similar Approved
[Symbol]	Paving Type 11: Reinforced Grass System Supplier: Nelson Advanced Turf System	[Symbol]	Boundary Type 2: Existing Stone Wall Size/Colour: Existing. Supplier: Existing	[Symbol]	Existing Tree Refer to Arboricultural Survey and Topographical Survey (Category A&B&C Category C)
[Symbol]	Paving Type 12: Porcelain Tiles Size/Colour: 600mm (W) x 1200mm (L) x 20mm (H) / F&A. Supplier: RAVAT or Similar Approved	[Symbol]	Boundary Type 3: Existing Concrete Wall Size/Colour: Existing. Supplier: Existing	[Symbol]	PROPOSED PLAY EQUIPMENT
[Symbol]	Paving Type 13: Porcelain Decking (Farrino) Size/Colour: 142mm (W) x 122mm (L) x 20mm (H) / F&A. Supplier: RAVAT or Similar Approved	[Symbol]	Boundary Type 4: Wire Mesh Fence Supplier: IAE Fencing or similar approved	[Symbol]	Play Equipment Type 1: Jumping Discs Supplier: Durcan or Similar Approved. Size/Material: H350mm x D1000mm/Mountain Larch
[Symbol]	Paving Type 14: Crushed Plastic cellular paver filled with 7-10mm angular aggregate. Supplier: AEG or Similar Approved	[Symbol]	Boundary Type 5: Closeboard Wooded Fence Supplier: Lawson's or similar approved	[Symbol]	Play Equipment Type 2: Existing Fallen Logs (5-11+ yrs) Supplier: Rukins or Similar Approved. Size/Material: Varies based on existing trees/Timber
[Symbol]		[Symbol]		[Symbol]	Play Equipment Type 3: Climbing Net Supplier: Durcan & Grove or Similar Approved. Size/Material: 19700mm x 4900mm/Robina, Steel Flange, Wire Reinforced Ropes
[Symbol]		[Symbol]		[Symbol]	Play Equipment Type 4: Log Climbing Frame (5-11+ yrs) Supplier: Durcan & Grove or Similar Approved. Size/Material: 11000mm x 10000mm/Timber
[Symbol]		[Symbol]		[Symbol]	Play Equipment Type 5: Climbing Ramp Supplier: Durcan & Grove or Similar Approved. Size/Material: 6000mm x 4900mm/Robina Cladding, Polypropylene Rope
[Symbol]		[Symbol]		[Symbol]	Play Equipment Type 6: Silled Balance Beam Supplier: Durcan & Grove or Similar Approved. Size/Material: 7500mm x 6300mm/Robina, Stainless Steel Fixings
[Symbol]		[Symbol]		[Symbol]	Play Equipment Type 7: Play Boulders Supplier: Durcan & Grove or Similar Approved. Size/Material: Varies/Robina, edges smoothed
[Symbol]		[Symbol]		[Symbol]	Play Equipment Type 8: Stepping Stumps Supplier: Durcan & Grove or Similar Approved. Size/Material: Varies/Robina
[Symbol]		[Symbol]		[Symbol]	Play Equipment Type 9: Turning Stone Supplier: Timberplay or Similar Approved. Size/Material: H1000-2000mm x D650-1500mm/Stone, Steel Foundation
[Symbol]		[Symbol]		[Symbol]	Play Equipment Type 10: Basket Swing (5-11+ yrs) Supplier: Durcan & Grove or Similar Approved. Size/Material: H3000mm x D700mm/Harwood Beams, Stainless Steel Fixings
[Symbol]		[Symbol]		[Symbol]	Play Equipment Type 11: Tree stump climber (5-11+ yrs) Supplier: Bespoke. Size/Material: H1500mm x D900mm/Reclaimed Timber
[Symbol]		[Symbol]		[Symbol]	Play Equipment Type 12: Tree stump climber (5-11+ yrs) Supplier: Bespoke. Size/Material: H1500mm x D900mm/Reclaimed Timber

Furniture Type 7: Chair and Small Table
Supplier: Vases & Wares or Similar Approved
Size/Material: L: 1600mm x D: 800mm x H: 787mm for Chair L: 600mm x D: 500mm x H: 446mm for Table
Supplier: Bespoke or Similar Approved
Size/Material: L: 1900mm x H: 800mm/Timber+Steel

Furniture Type 8: Linear Picnic Table
Supplier: Bespoke or Similar Approved
Size/Material: L: 2040mm x D: 1900mm x H: 800mm/Timber+Steel

Furniture Type 9: Litterbin
Supplier: Matisa Rowland or Similar Approved
Size/Material: L: 1005mm x D: 517mm x H: 400mm/Timber+Steel

Furniture Type 10: Removable Bollard
Supplier: Bespoke or Similar Approved
Size/Material: L: 750mm x D: 150mm x H: 150mm/Timber+Steel

Furniture Type 11: Bee Hive
Supplier: Sarah Raven or Similar Approved
Size/Material: L: 1600mm x D: 1600mm x H: 180mm/Timber+Steel

Furniture Type 12: Bird Boxes (for variety of species - 600mm high, swift, songbirds)
Supplier: Bespoke or Similar Approved
Size/Material: Varies

Furniture Type 13: Ball Boxes, mix of crevice and cavity type Woodcrete. Supplier: Schwepeler 2F or 1F or Similar Approved.
Size/Material: Varies

Furniture Type 14: Insect House
Supplier: Bespoke

Furniture Type 15: Elevated Boardwalks / platforms / railings. Supplier: Bespoke. Size/Material: Varies / Composite Timber

Furniture Type 16: Fruit Tunnel Longer Pergola. Supplier: Arch Outdoor or Similar Approved. Size/Material: L: 2000mm x W: 3000mm x H: 4500mm/Steel frame

Furniture Type 17: Archway with Edible Climbers. Supplier: Nola or Similar Approved
Supplier: Frizbitrak Woolmer Design & Publishing or Similar Approved. Size/Material: L: 3300mm x D: 2500mm/Timber

Furniture Type 18: Terraced Dams
Supplier: xx or similar approved. Size/Material: Varies in with 300mm to 940mm

Furniture Type 19: Blanked with Sedum
Supplier: Bespoke or similar approved
Size/Material: 916x110x152/Aluminium and Timber

Furniture Type 20: Bicycle Stand
Supplier: Landscapesforms or similar approved
Size/Material: 916x110x152/Aluminium and Timber

Furniture Type 21: Bicycle Stand
Single level ladder stand to match Architectural specification to basement

Furniture Type 22: Bespoke Timber Archway
Supplier: Bespoke or Similar Approved
Size/Material: 3192mm x 3133mm/Timber

Furniture Type 23: Elevated Tree Walkway
Supplier: Bespoke or Similar Approved
Size/Material: 1500mm W, 4000mm high/Timber

Furniture Type 24: Sculpture
Supplier: Bespoke or Similar Approved
Size/Material: Varies

Furniture Type 25: Cantilevered Yoga Platform
Supplier: Bespoke or Similar Approved
Size/Material: See plan/Timber

Furniture Type 26: Bird Hides
Supplier: Bespoke or Similar Approved
Size/Material: 300mm x W400mm x L500mm/Timber

Furniture Type 27: Natural Archway: Semi-Mature Clear Stem Trees grown to create overlapping canopy
Product: Refer to DAS
Supplier: Van den Berk or Similar Approved
Size: 30-35cm girth, Clear stem 2-2.5m high, RB

Bespoke Water Feature Type 1: Nola water basin and water sheds
Supplier: Bespoke
Size/Material: 300mm W, 150mm depth / Pebbles with Concrete haunching and Steel Pumps

Bespoke Water Feature Type 2: Rills
Supplier: Bespoke
Size/Material: 300mm W, 150mm depth / Pebbles with Concrete haunching

Bespoke Water Feature Type 3: Play Water
Supplier: Bespoke
Size/Material: Varies L & W, max 170mm depth / Pebbles with Concrete haunching and Steel Pumps

Bespoke Water Feature Type 4: Permanent Pond
Supplier: Bespoke
Size/Material: Varies, max depth 300mm, 300mm standing water/ Impenetrable Liner

Bioattribution tree pits: Engineers location of bioattribution tree pits. See designers pack for details.


Ecospots: Category R Trees retained as Ecospots, max 0m high without canopy, see ecospots pack for details.

04 Issued for Planning RFI HM 06.07.2022
 03 Issued for Planning with Proposed Levels HM 31.10.2022
 02 Issued for Planning with Ecology, Wind & Drainage updates HM 22.09.2022
 01 Issued for Planning with legend and tree updates VS 31.08.2022
 00 Issued for Planning VS 24.08.2022
 rev Details by date

Scale 1:200@A0
 Drawing No. C0135 L100
 Purpose of Issue. P
 Design Information: / P = planning / T = tender / C = construction / B = as built
 Drawing sheet size - A0

Project: Dalguise House, Monkstown
 Checked By: MM VS
 Drawing: Landscape General Arrangement Ground Floor - Sheet 1

Scale 1:200@A0 Date 24.08.22
 Drawing No. C0135 L100
 Purpose of Issue. P
 Design Information: / P = planning / T = tender / C = construction / B = as built
 Drawing sheet size - A0

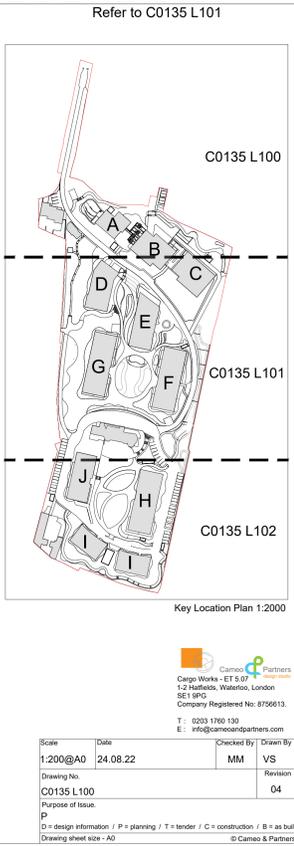

Refer to C0135 L101
 C0135 L100
 C0135 L101
 C0135 L102
 Key Location Plan 1:2000