


DISCLAIMER
 1. This drawing is the property of Cameo & Partners Ltd.
 2. It must not be copied or reproduced without written consent.
 3. Do not scale from this drawing.
 4. Check all dimensions on site before setting out.



Refer to C0135 L301


KEY

Proposed Marginal/Emergent/Aquatics Product: Refer to DAS Supplier: TBC or Similar Approved	Proposed Mature Feature Clear Stem Tree Product: Refer to DAS Supplier: Van den Berk or Similar Approved Size: 45-45/60-70 girth, 9m high, Clear stem 2.5-3m high, RB
Proposed Woodland Native Planting Product: Refer to DAS Supplier: TBC or Similar Approved	Proposed Semi-mature Clear Stem Tree Product: Refer to DAS Supplier: Van den Berk or Similar Approved Size: 30-35cm girth, Clear stem 2-2.5m high, RB
Proposed Ornamental Planting Product: Refer to DAS Supplier: TBC or Similar Approved	Proposed Semi-mature Multi-stem Tree Product: Refer to DAS Supplier: Van den Berk or Similar Approved Size: 5m high, canopy filled by at least 1m, RB
Proposed Bulb Planting Product: Refer to DAS Supplier: TBC or Similar Approved	Proposed Espalier Tree Product: Refer to DAS Supplier: Van den Berk or Similar Approved Size: 3-4m high RB
Proposed Long Meadow Mix Product: Refer to DAS Supplier: TBC or Similar Approved	Existing Tree Refer to Arboricultural Survey and Topographical Survey (Category A&B/ Category C)
Proposed Food Forest Planting Product: Refer to Planting Schedule Supplier: TBC or Similar Approved	
Proposed Bioiverse Roof Planting Product: Refer to Planting Schedule Supplier: TBC or Similar Approved	
Proposed Lawn / Short Meadow Mix Product: Refer to Planting Schedule Supplier: Emongate EL1 or Similar Approved	
Proposed Dry Swale Planting Product: Refer to Planting Schedule Supplier: TBC or Similar Approved	
Proposed Wet Meadow Mix Product: Refer to DAS Supplier: TBC or Similar Approved	
Proposed Hedges Product: Refer to DAS Supplier: TBC or Similar Approved	
Climbers Product: Refer to DAS Supplier: TBC or Similar Approved	
Proposed Woodland Meadow Product: Refer to DAS Supplier: TBC or Similar Approved	
Existing Woodland Understorey To be retained and managed as required	
Sedum on roof of bike shed	

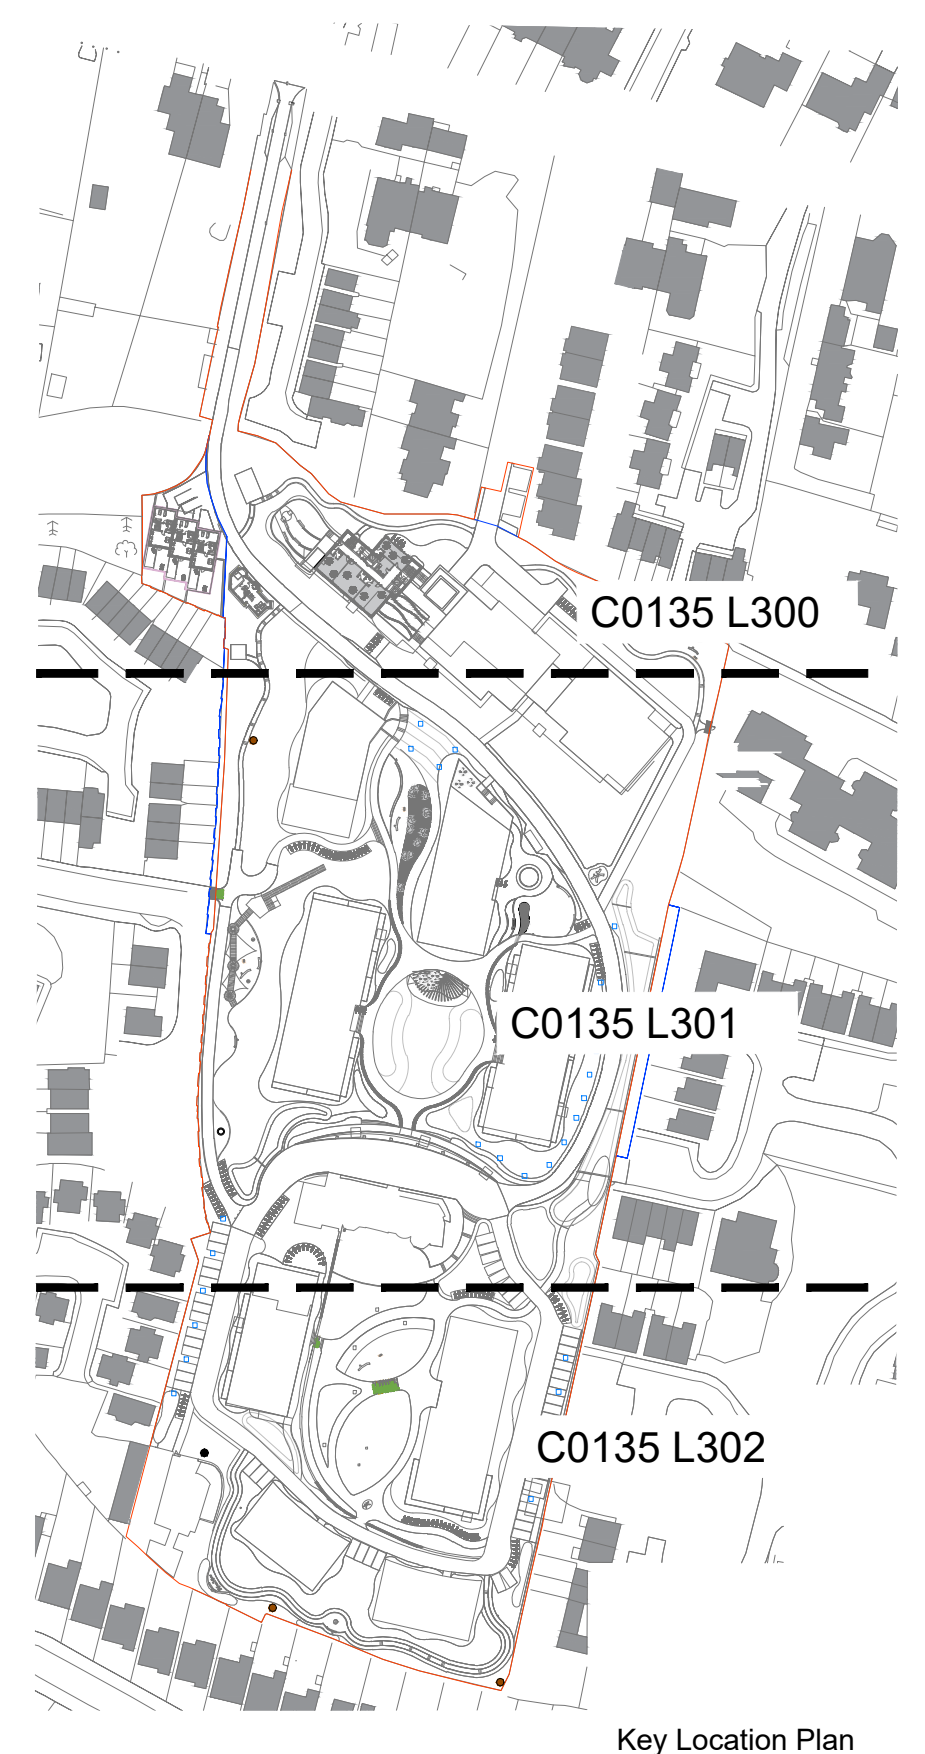

Key Location Plan

01 Issued for Planning - updates to legend / trees	VS 31.08.2022
00 Issued for Planning	VS 24.08.2022
rev details	By date

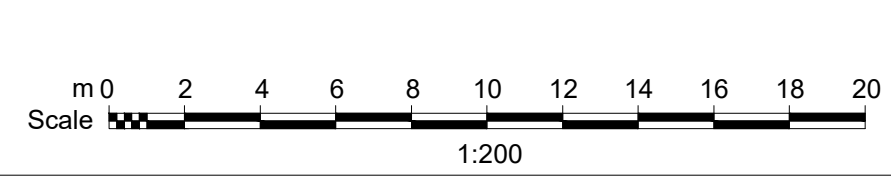

1:200@A0	24.08.22	MM	VS
Drawing No.	Revision		
C0135 L300	00		
Purpose of Issue:			
D = design information / P = planning / T = tender / C = construction / B = as built			
Drawing sheet size - A0			