


\*\*NOTE : THE FOOTPRINTS OF ADJOINING PROPERTIES ARE TAKEN FROM THE MOST CURRENT OS MAP PROVIDED TO THE ARCHITECT\*\*

OSi Licence No.: CYAL50273835  
© Copyright Ordnance Survey Ireland/Government of Ireland

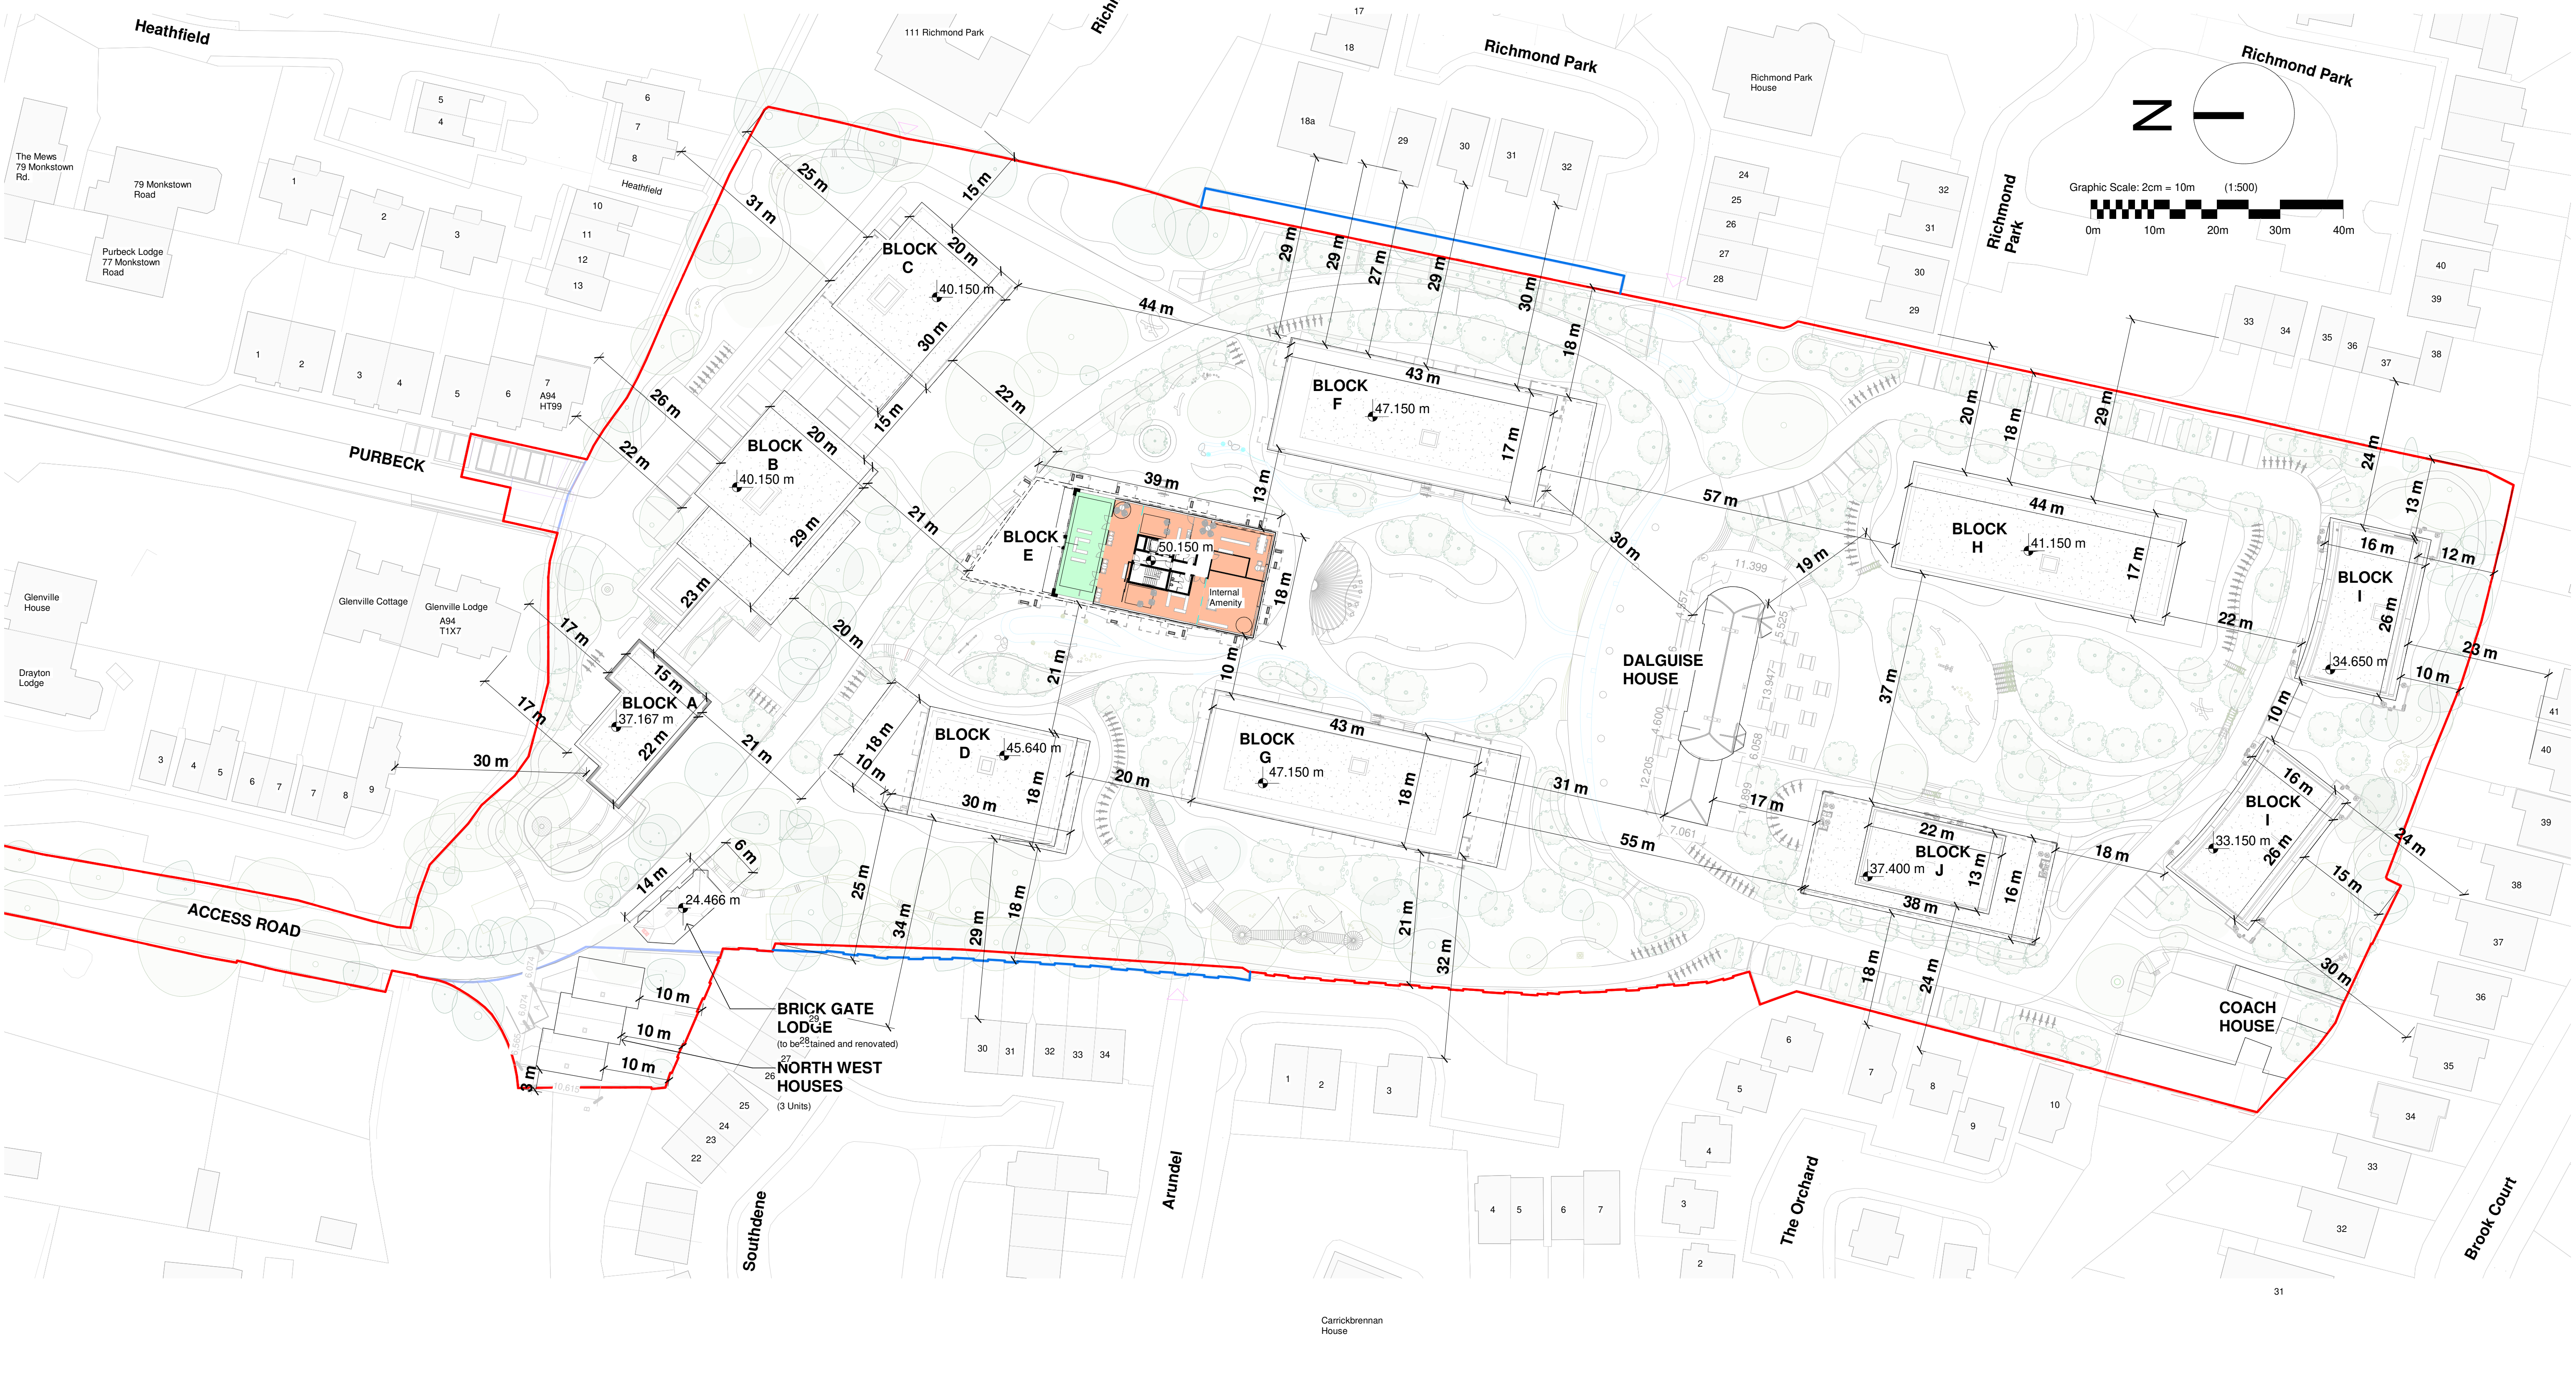

**Notes:**

- Do not scale from this drawing. Use figured dimensions in all cases.
- Verify dimensions on site and report any discrepancies to the Architect immediately.
- This drawing to be read in conjunction with the Architect's Specification.
- © This drawing is copyright and may only be reproduced with the Architect's permission.

**Drawing Notes:**

COPYRIGHT:  
OSi Licence No.: CYAL50273835  
© Copyright Ordnance Survey Ireland/Government of Ireland

- Indicates Extent of Application
- Site Area within Application = 35,262.7 m<sup>2</sup>
- Indicates Adjacent Site in Ownership of Applicant
- Wayleave
- Part V Allocation
- Waste Storage Area
- Access / Connection to surrounding Neighbourhoods.
- Site Access

| Issues & Revisions |          |       |                             |
|--------------------|----------|-------|-----------------------------|
| Revision Number    | Date     | Drawn | Details of Issue / Revision |
| P01                | 12.10.22 |       | Issued for Planning         |



W: [www.reddyarchitecture.com](http://www.reddyarchitecture.com)  
E: [info@reddyarchitecture.com](mailto:info@reddyarchitecture.com)

Client Details:  
GEDV Monks town Owner Limited, 3rd Floor  
Kilmore House, Park Lane, Spencer Dock,  
Dublin 1.

Project Details:  
Dalguise  
Monks town

Job No:  
P21-066D  
Issue Date:  
18/10/22

Sheet Size:  
A1\_  
Drawn By:  
MG

Scale @A1:  
1:500  
Reviewed By:  
EOB

Drawing Title:  
GA-Site-Proposed Eighth Floor Plan

Status:  
P01  
Purpose of Issue:  
PLANNING PERMISSION

MKS-RAU-ZZ-08-DR-AR-108

Revision:  
P01