



BLOCK E

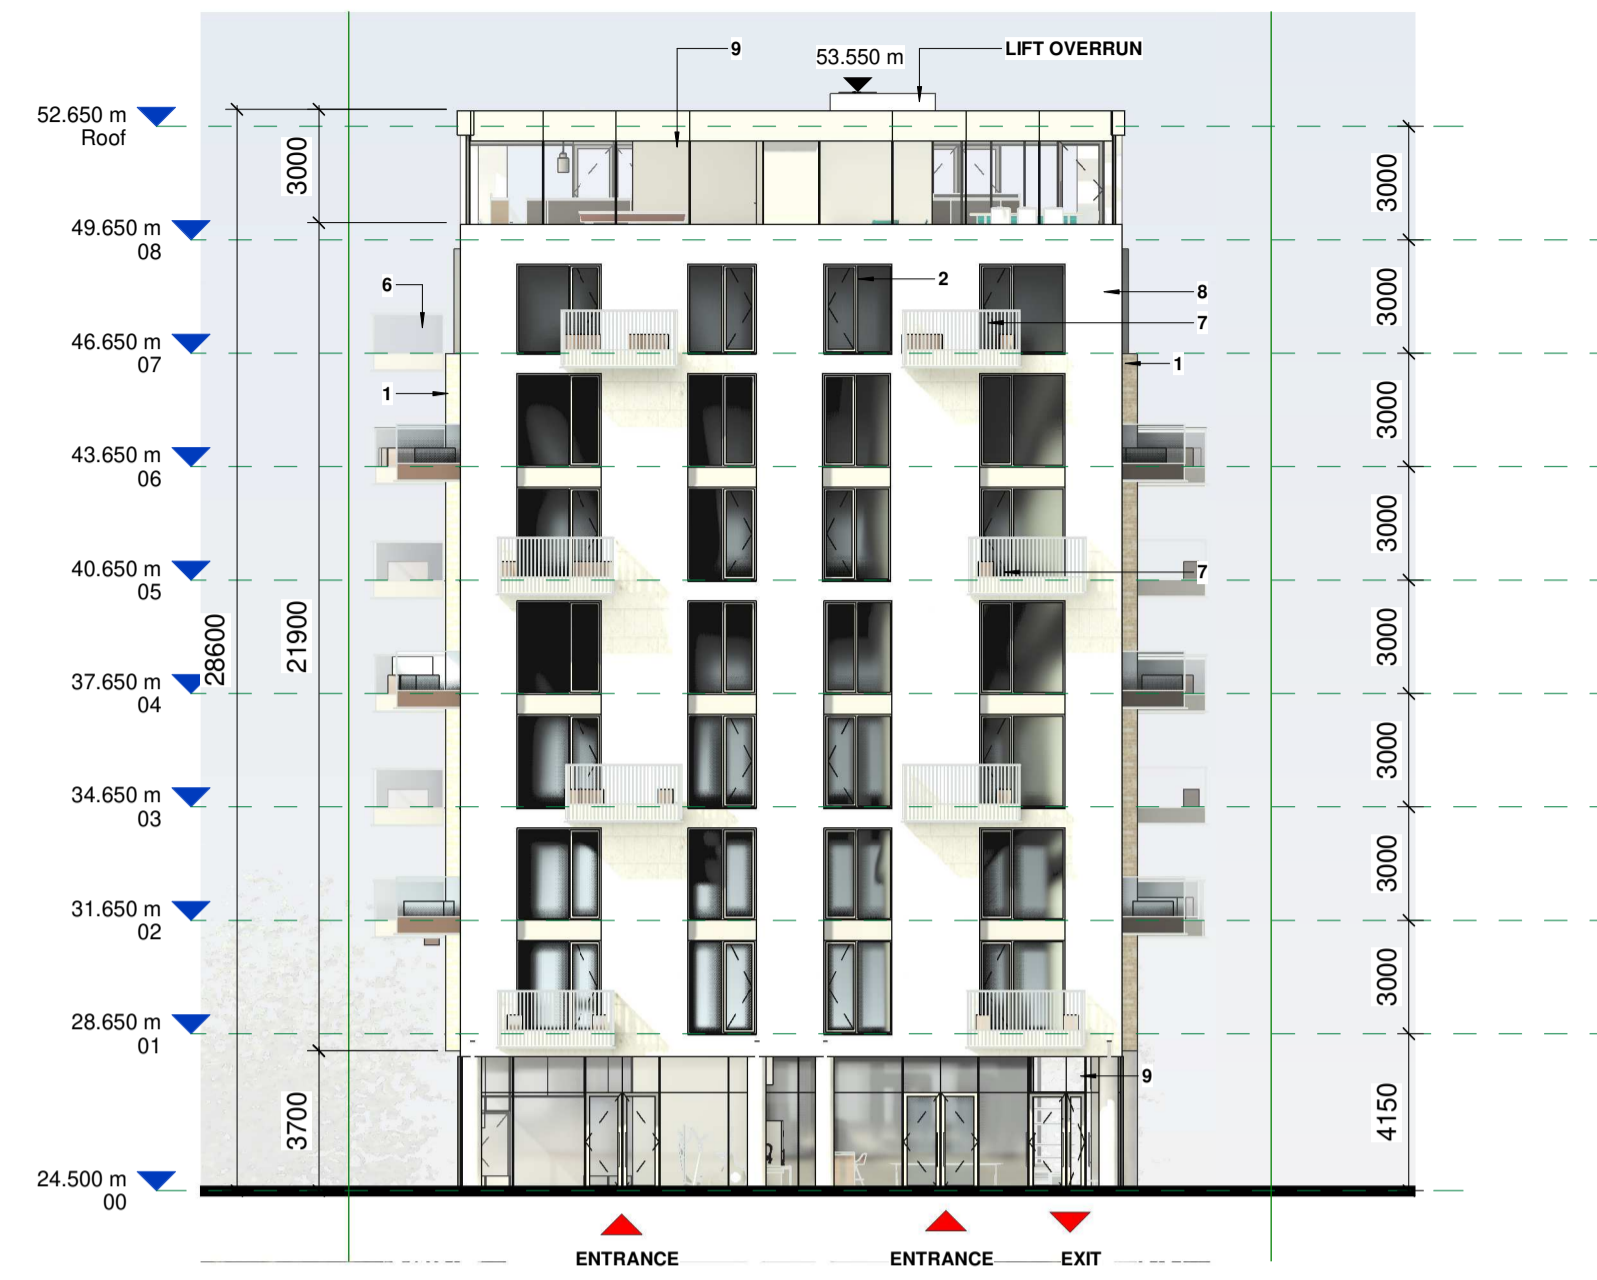

South Elevation
1 : 200

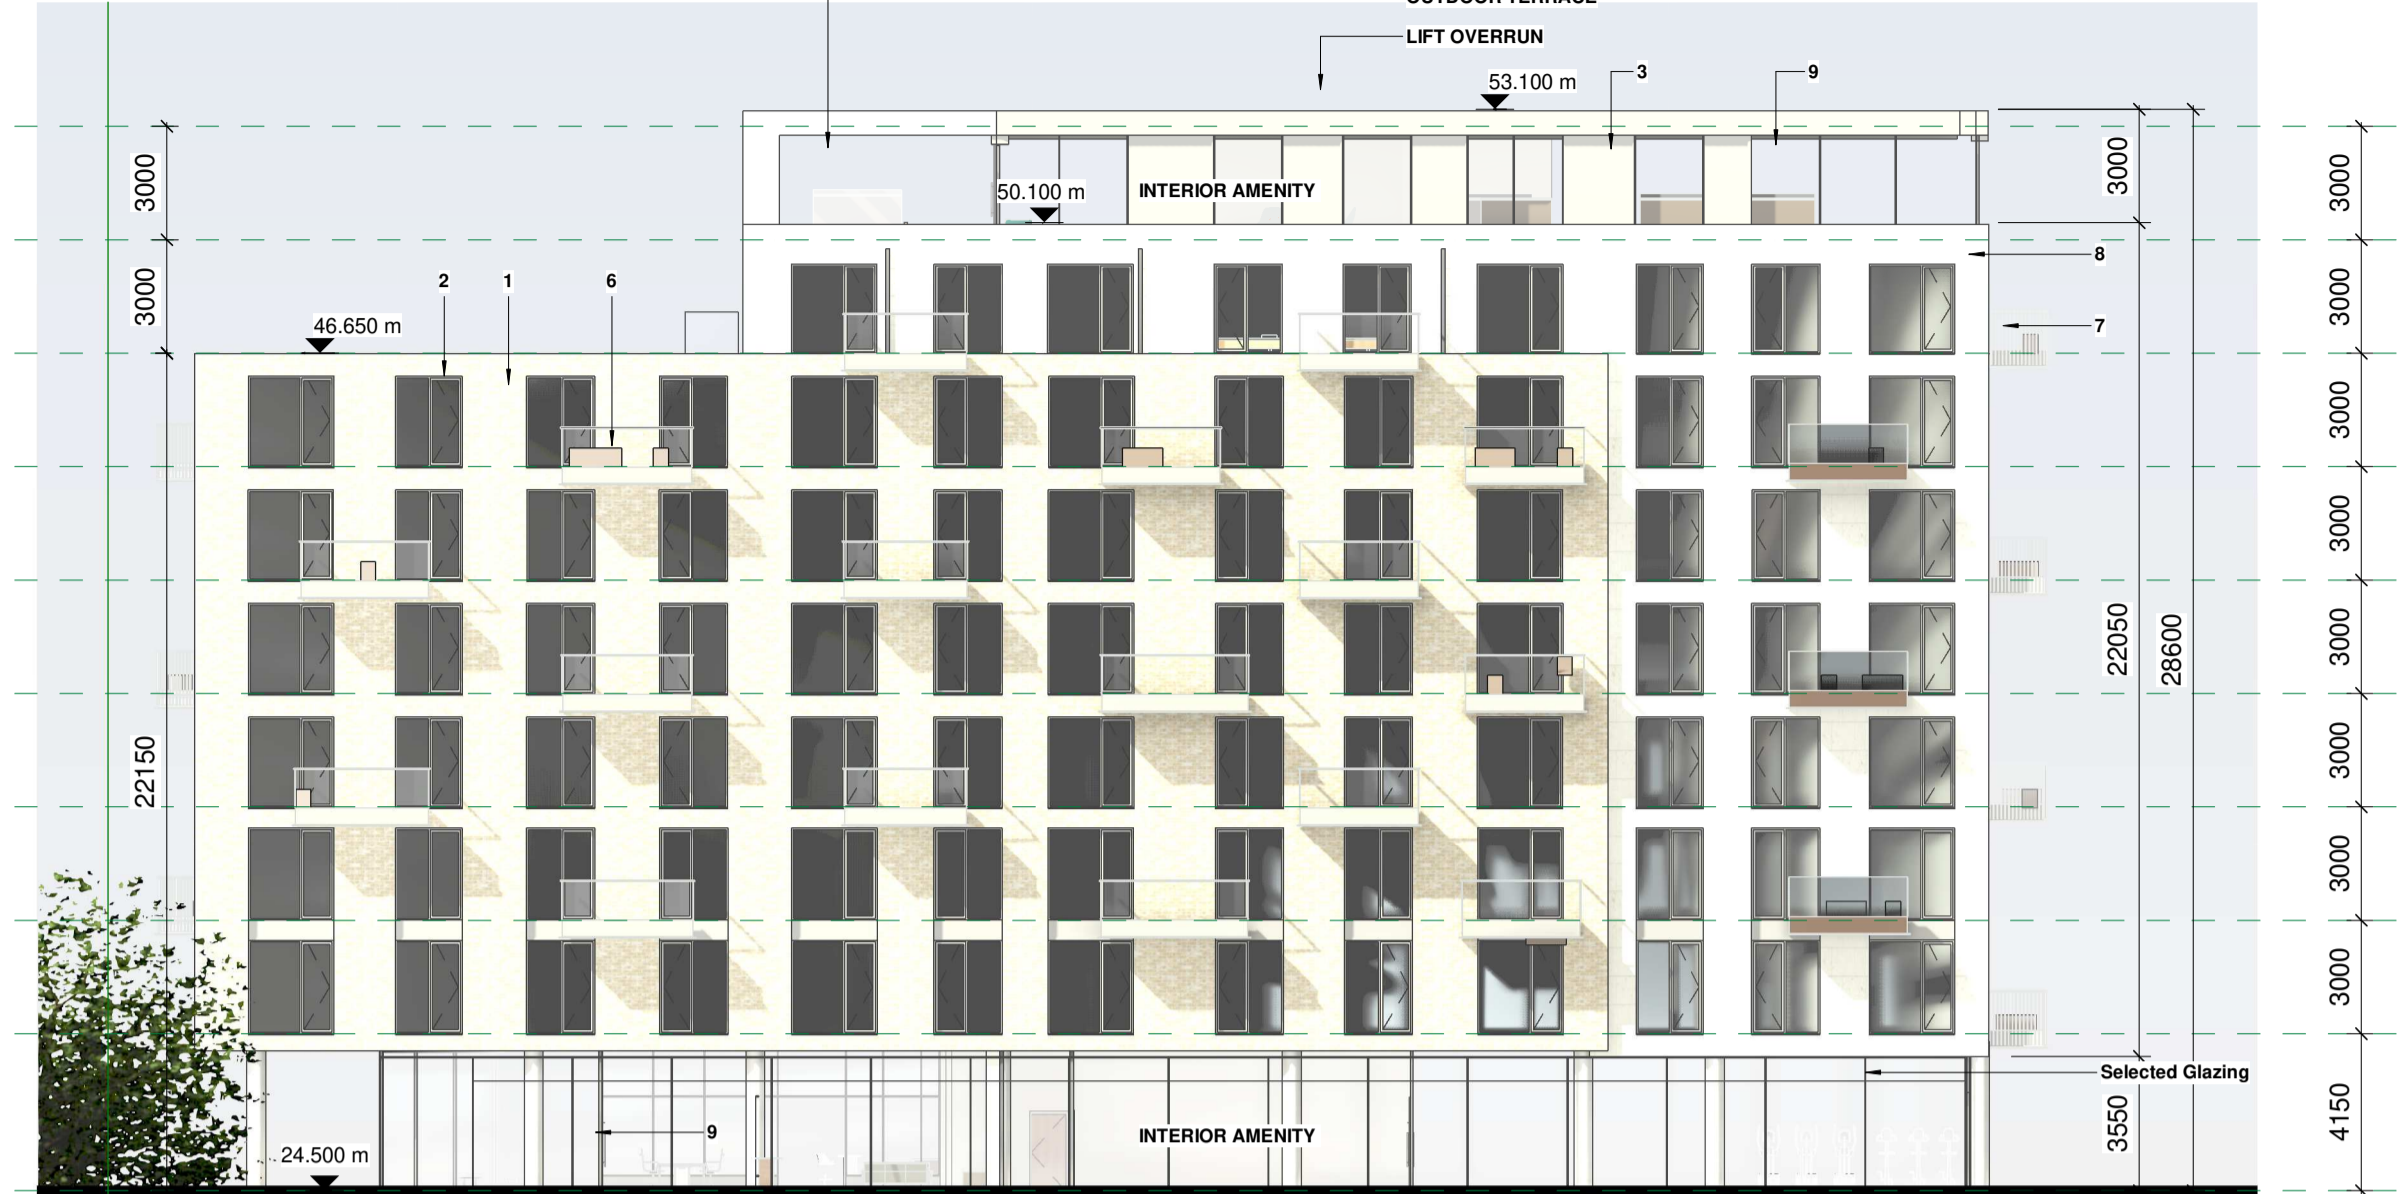


West Elevation
1 : 200




East Elevation
1 : 200



North Elevation
1 : 200

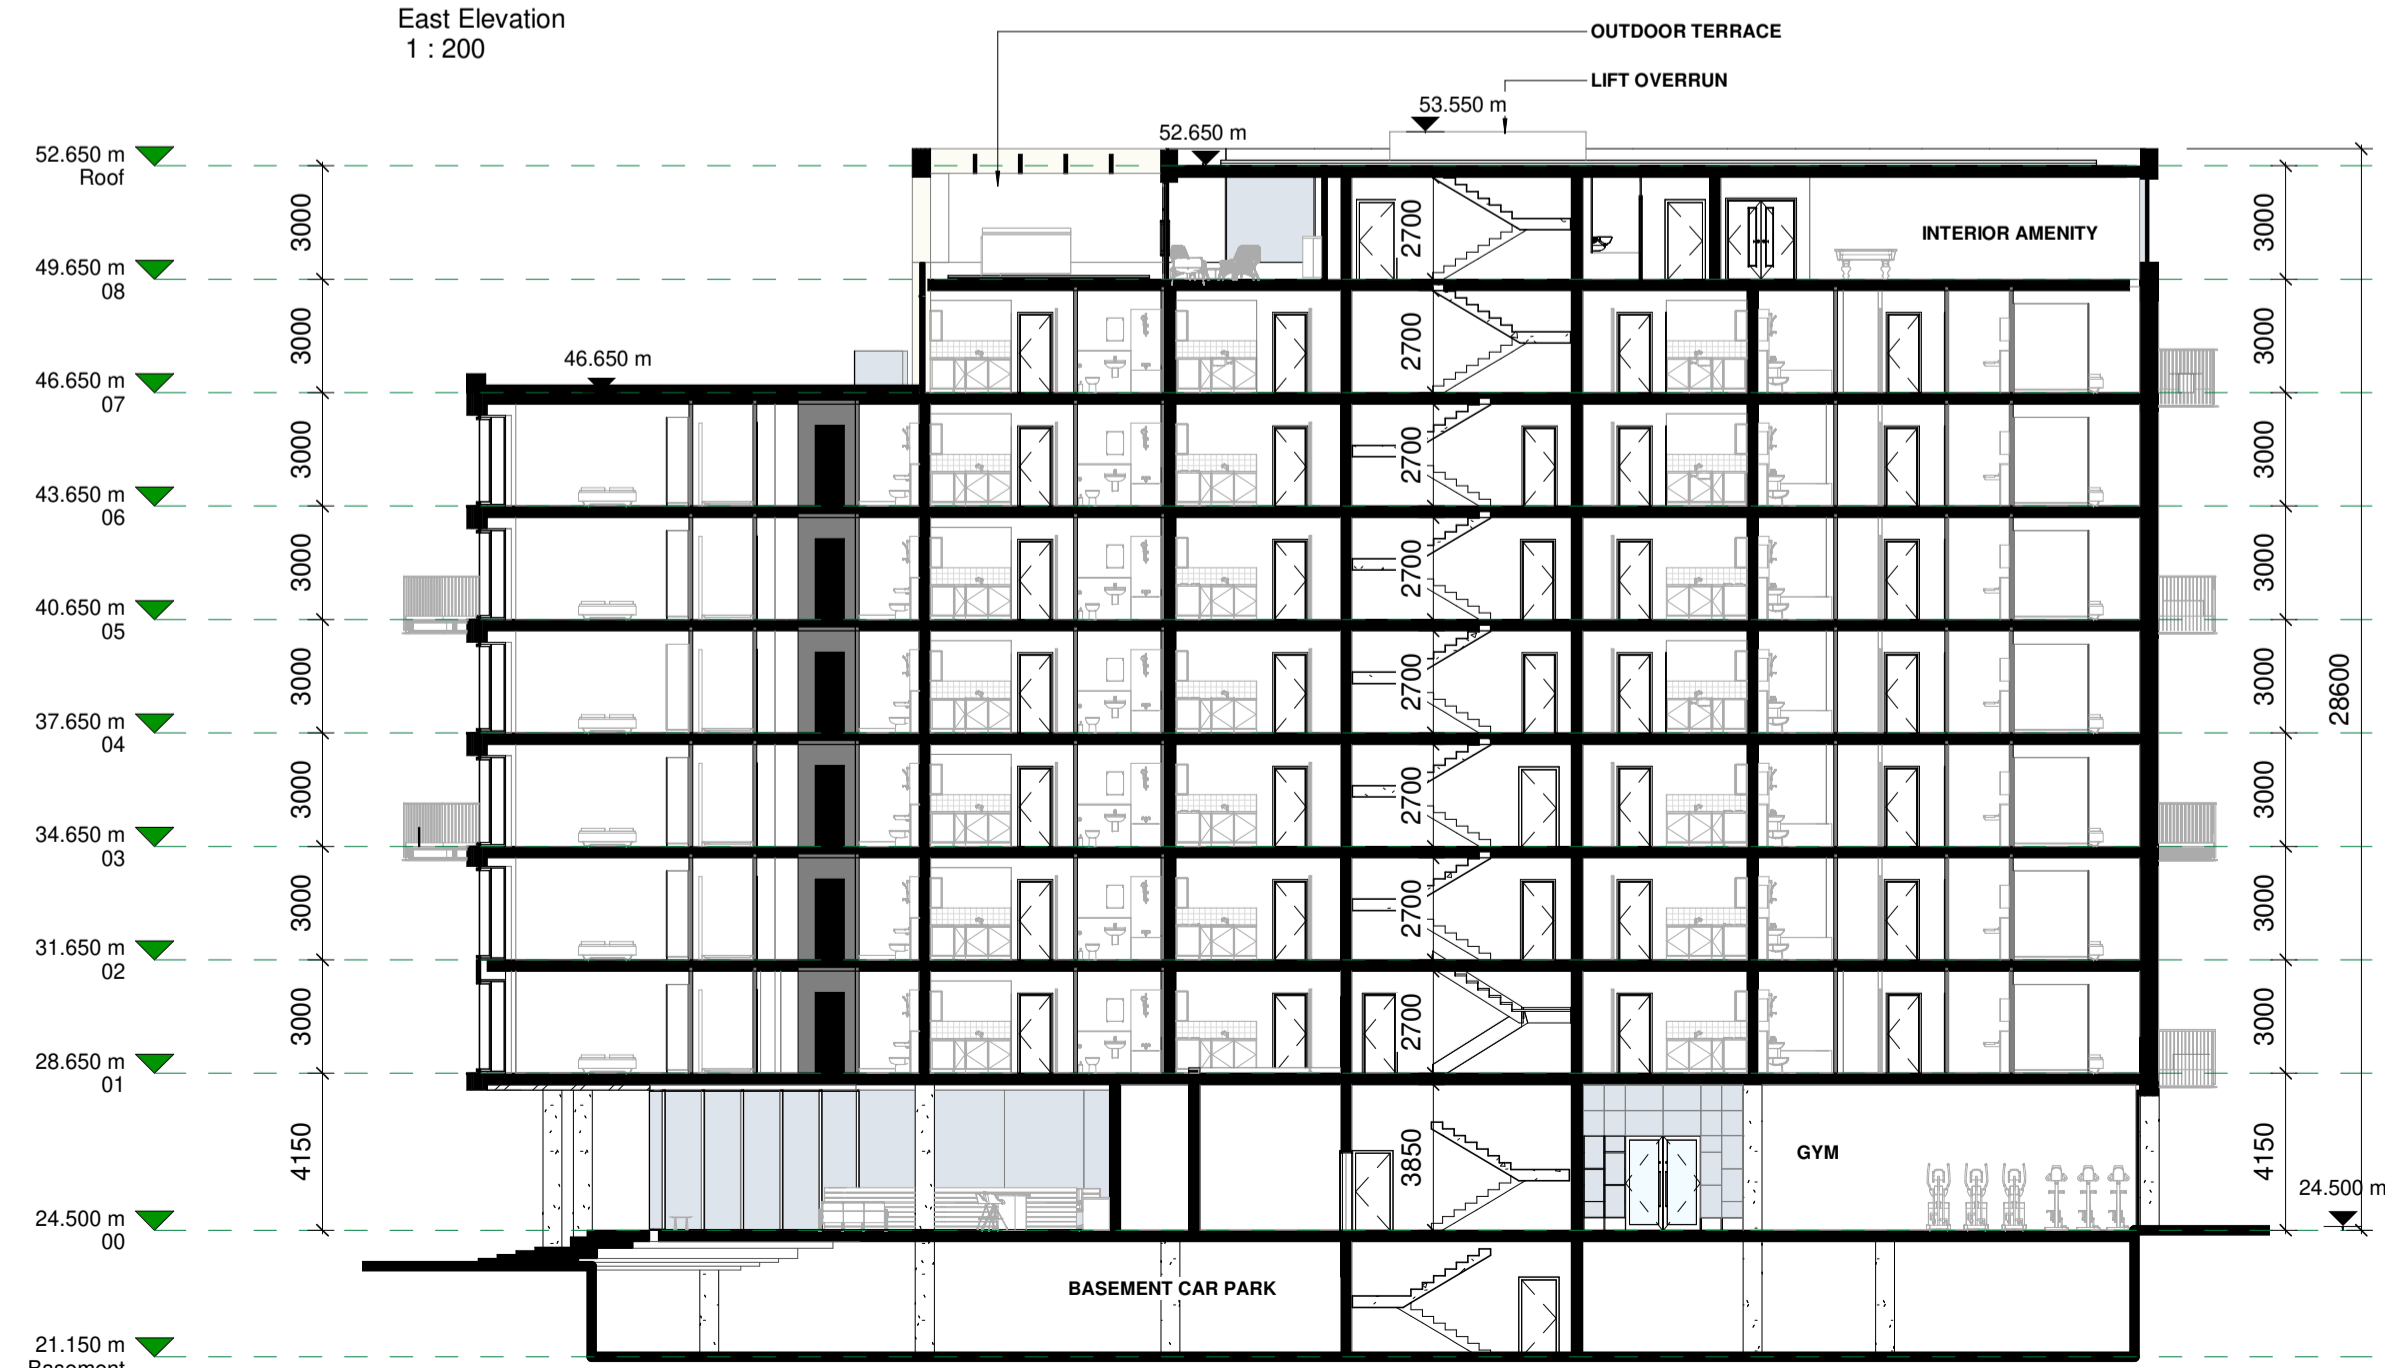


Section 1-1
1 : 200

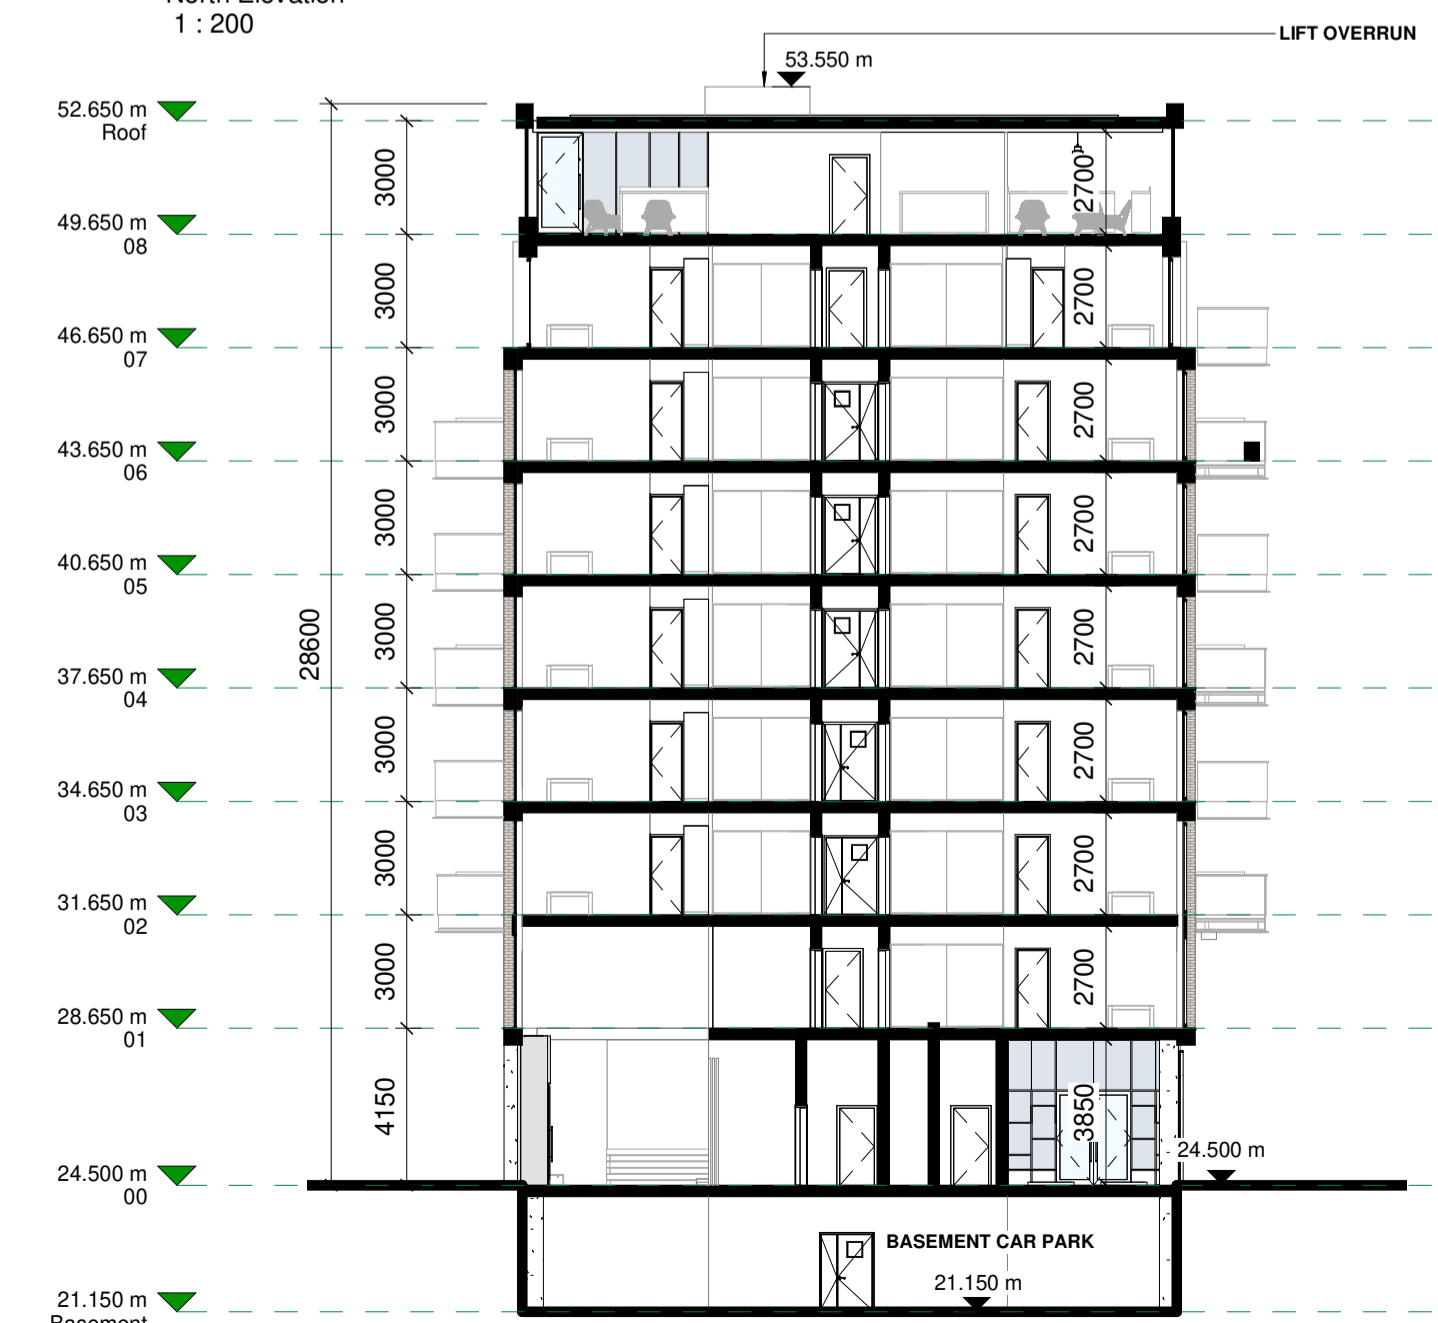

Section 2-2
1 : 200

Notes:
 - Do not scale from this drawing. Use figured dimensions in all cases.
 - Verify dimensions on site and report any discrepancies to the Architect immediately.
 - This drawing is to be read in conjunction with the Architect's Specification.
 - © This drawing is copyright and may only be reproduced with the Architect's permission.


Drawing Notes:

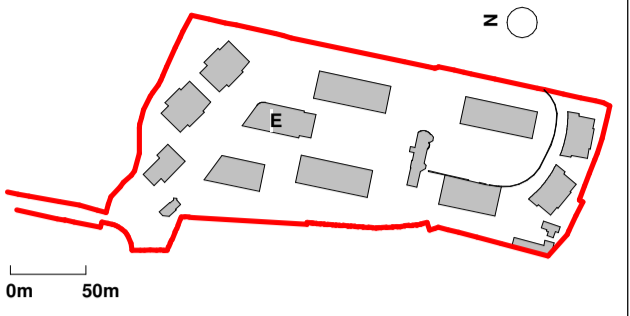

— Indicates Extent of Application
 — Site Area within Application = 32727.1 m²
 — Indicates Adjacent Site in Ownership of Applicant
 — Wayleave

▲ Site Access

1. Selected Cream Brick
2. Aluminium Windows
3. Dark Render Panels
4. Selected Render
5. Ventilated Grills
6. Glass Balcony
7. Powder Coated Metal Balcony
8. Selected Stone
9. Selected Glazing
10. Light Render Panel

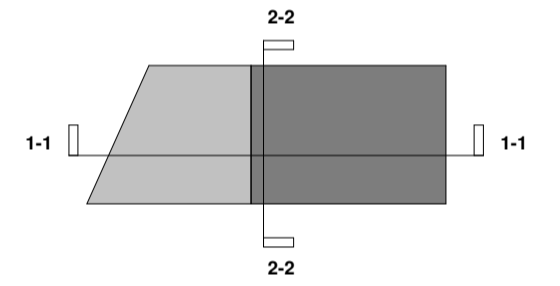

Section Key Plan
1 : 50

Revision Number	Date	Drawn	Issued For Planning
P01	29/04/22		Issues & Revisions



Client Details:
 GEDV Monkstown Owner Limited, 3rd Floor
 Kilmore House, Park Lane, Spencer Dock,
 Dublin 1.

Project Details:
 Dalguise
 Monkstown

Drawing Title:
 Proposed Elevations + Section - Block E

Job No.	Sheet Size	Scale @A1:
P21-066D	A1	1:200
Issue Date:	Drawn By:	Reviewed By:
24/10/2022	MG	EOB

Status: P01 Purpose of Issue: PLANNING PERMISSION

Revision
P01

MKS-RAU-E-ZZ-DR-AR-200