

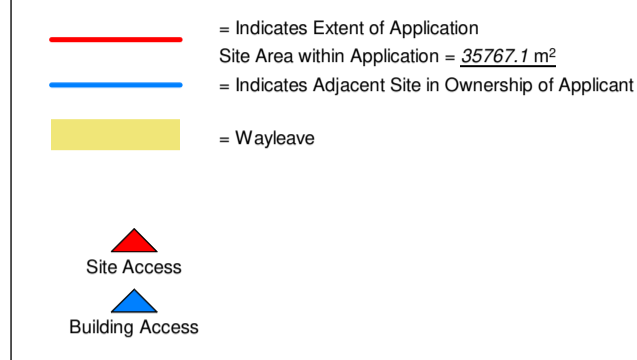


# BLOCK H

**Notes:**  
 - Do not scale from this drawing. Use figured dimensions in all cases.  
 - Verify dimensions on site and report any discrepancies to the Architect immediately.  
 - This drawing is to be read in conjunction with the Architect's Specification.  
 - © This drawing is copyright and may only be reproduced with the Architect's permission.

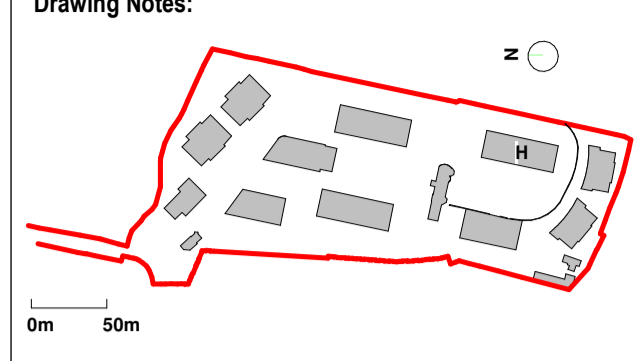

1. Selected Cream Brick
2. Selected Windows
3. Dark Render Panels
4. Selected Render
5. Ventilated Grills
6. Glass Balcony
7. Powder Coated Metal Balcony
8. Selected Stone
9. Selected Glazing
10. Light Render Panel

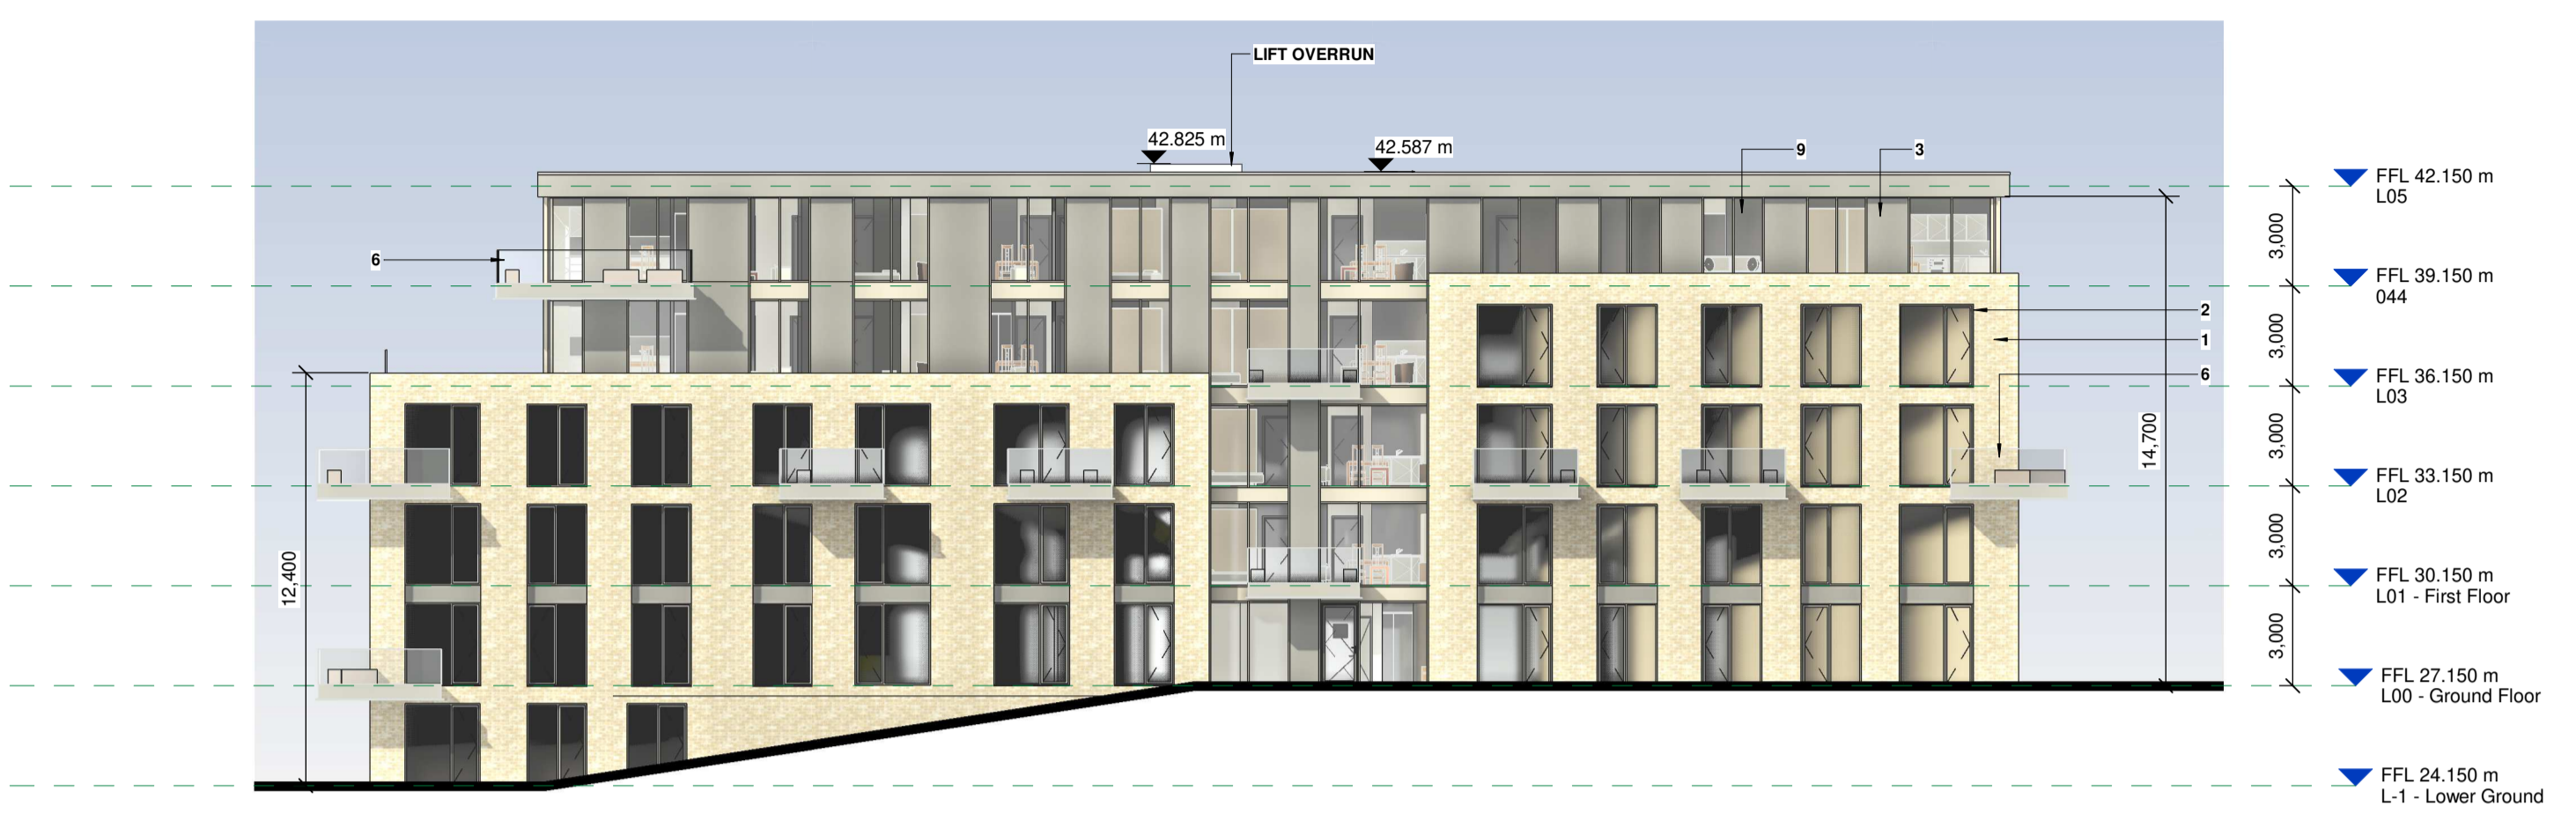


East Elevation  
1 : 200




South Elevation  
1 : 200



West Elevation  
1 : 200

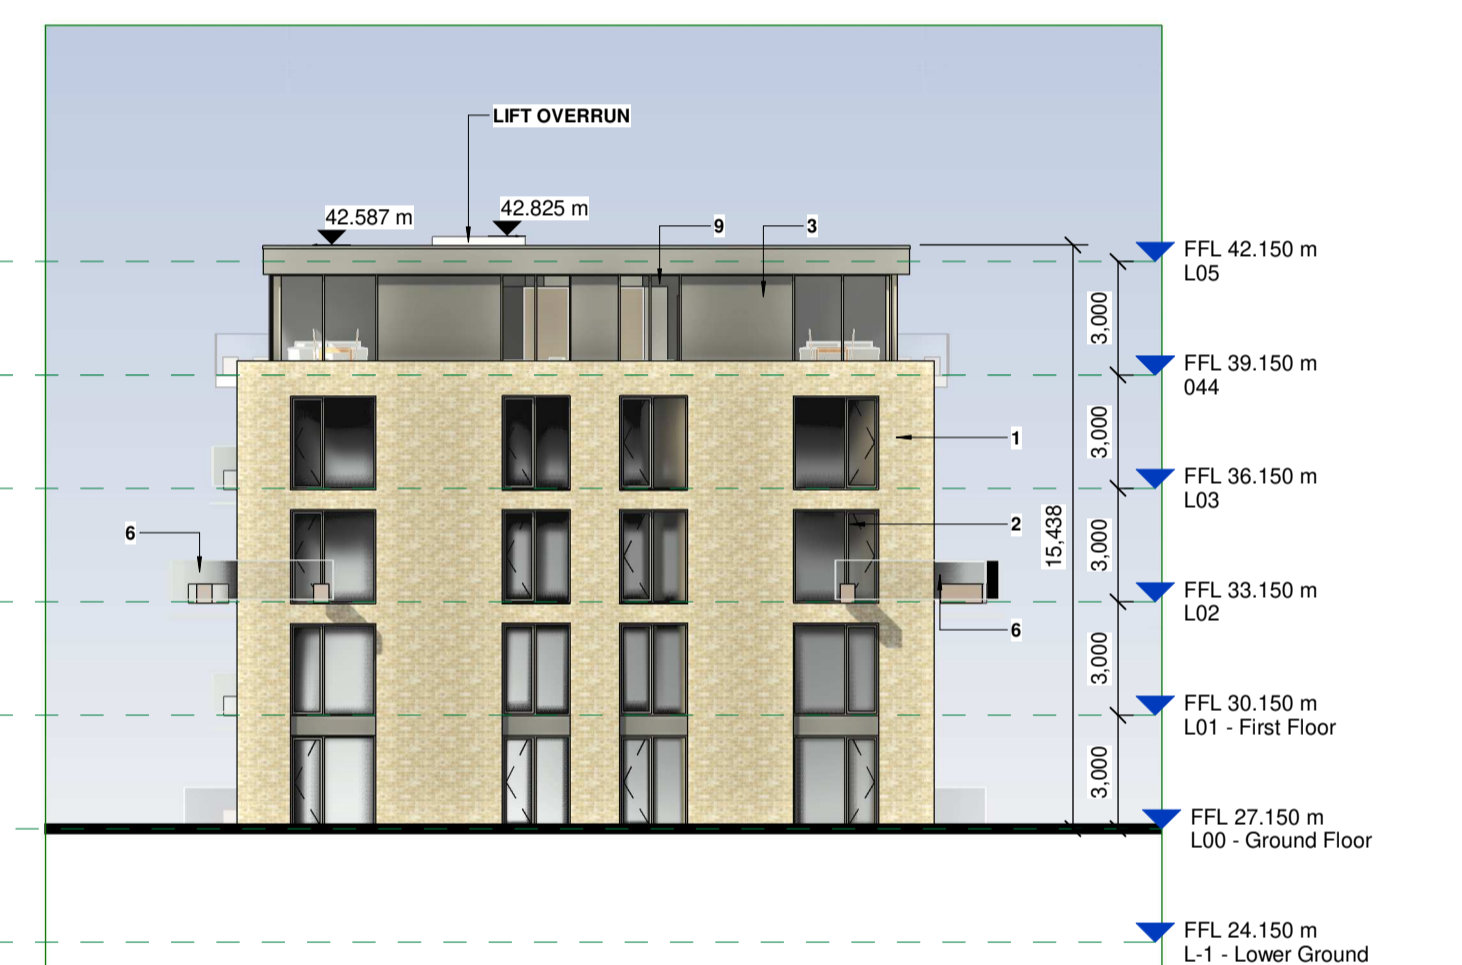

North Elevation  
1 : 200

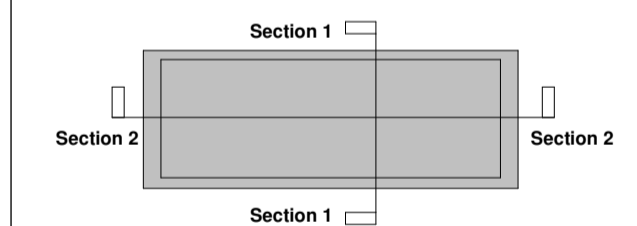

Section Key Plan  
1 : 50

Revision Number	Date	Drawn	Details of Issue / Revision
P01	29/04/22		Issued For Planning
Issues & Revisions			




**Client Details:**  
 GEDV Monkstown Owner Limited, 3rd Floor  
 Kimmore House, Park Lane, Spencer Dock,  
 Dublin 1.

**Project Details:**  
 Dalguise  
 Monkstown


**Drawing Title:**  
 Proposed Elevations + Sections Block H

Job No. <b>P21-066D</b>	Sheet Size: <b>A1</b>	Scale @A1: 1:200
Issue Date: 24/10/2022	Drawn By: MG	Reviewed By: EOB

Status <b>P01</b>	Purpose of Issue <b>PLANNING PERMISSION</b>	Revision <b>P01</b>
MKS-RAU-H-ZZ-DR-AR-200		

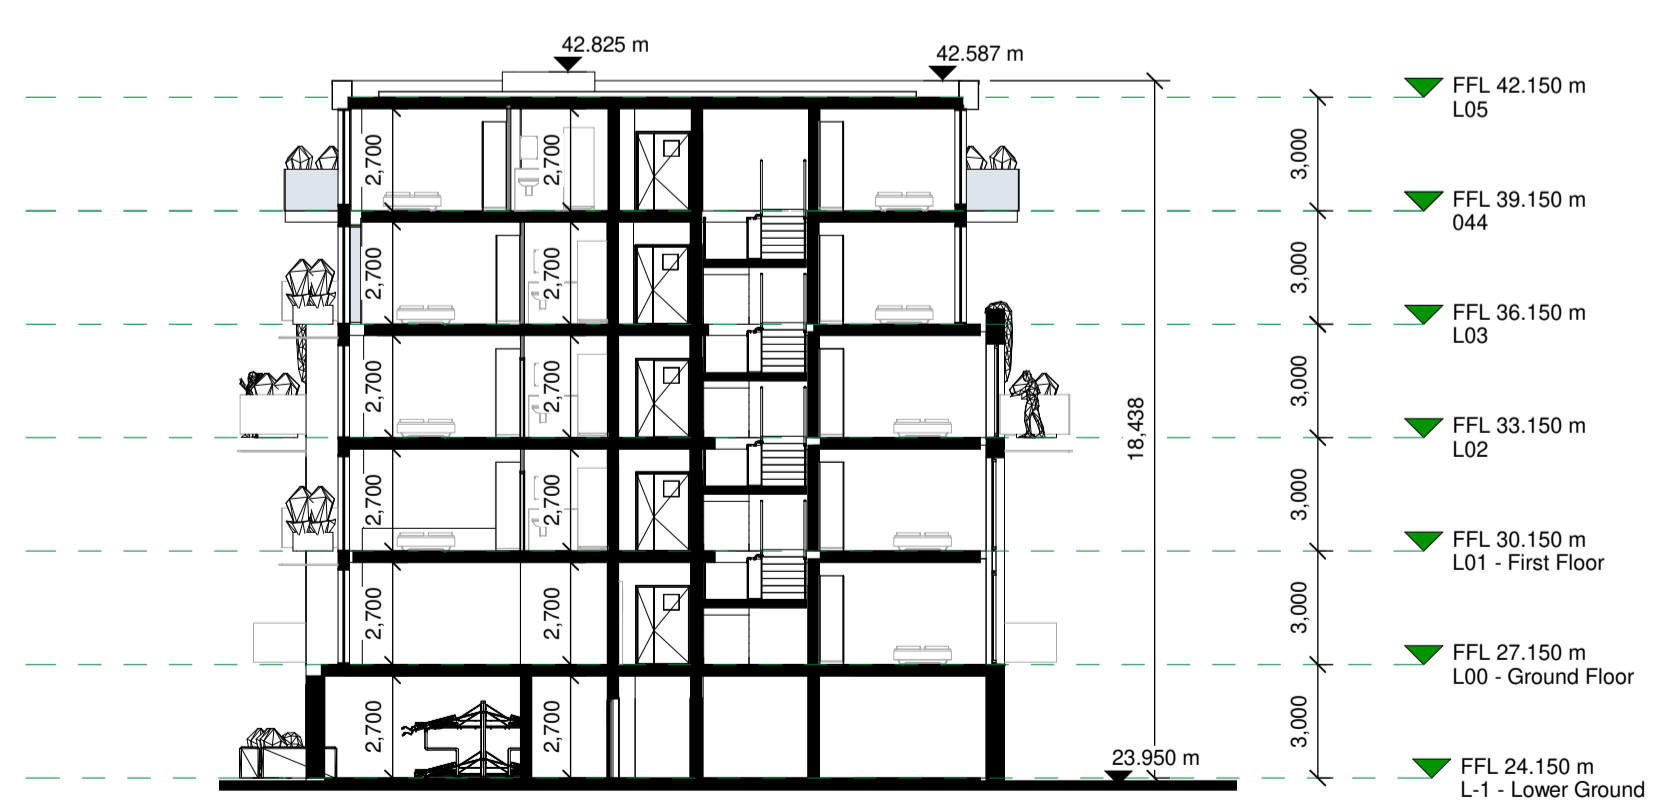

Section 1  
1 : 200

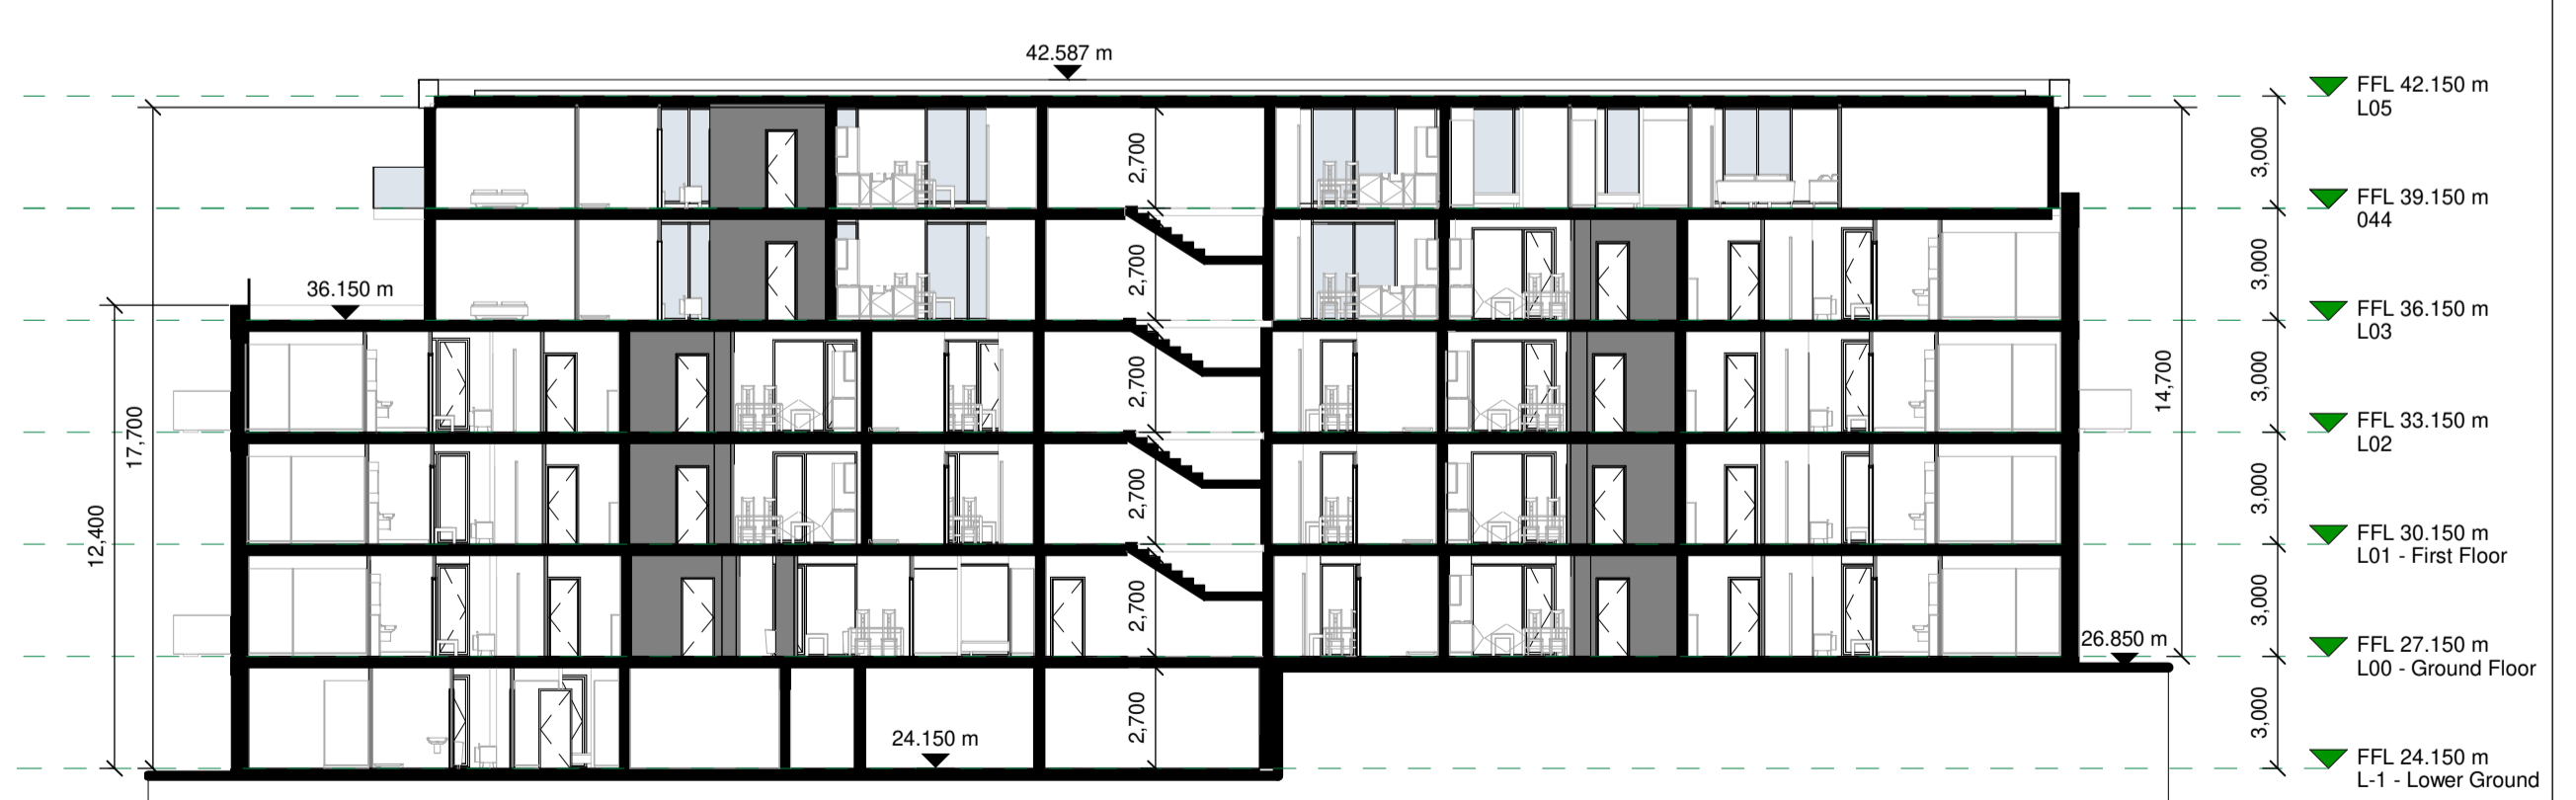

Section 2.  
1 : 200