

DISCLAIMER
 1. This drawing is the property of Cameo & Partners Ltd.
 2. It must not be copied or reproduced without written consent.
 3. Do not scale from this drawing.
 4. Check all dimensions on site before setting out.




Refer to C0135 L201

KEY


	Site Boundary
	Ownership Boundary
	Paving Type 1: Resin Bound Gravel Size/Colour: 3-6mm/Aggregate Supplier: Cleanstone or Similar Approved
	Paving Type 2: Wide Concrete Slab Paving Size/Colour: 600x900x80/Concrete Supplier: Marshalls or Similar Approved
	Paving Type 3: Timber Decking Size/Colour: 120x200x18/Natural Supplier: Abbey Woods or Similar Approved
	Paving Type 4: Concrete Permeable Block Size/Colour: 240x160/Buffer Supplier: Marshalls or Similar Approved
	Paving Type 5: Existing Cobble Size/Colour: 100x100x100/Light Grey/Granite Supplier: Existing Cobble Retail
	Paving Type 6: Mixed Granite Cobble to match PT5 Size/Colour: 100x100x100/Light Grey/Granite. Supplier: Redamed Brick Co or Similar Approved
	Paving Type 7: Loose Bark Chip Size/Colour: 40-80mm/Chip Size/Natural Supplier: Woodside Garden Products or Similar Approved
	Paving Type 8: Macadam Size/Colour: 6mm dense grade / Buff Supplier: Tarmac or Similar Approved
	Paving Type 9: Bonded Rubber Mulch Size/Colour: Red & Brown. Supplier: Safeplay Surfacing Ltd or Similar Approved
	Paving Type 10: Composite Decking Size/Colour: 300mm x 200mm x 32mm Board/Bassal Grey. Supplier: Millboard or Similar Approved
	Paving Type 11: Reinforced Grass System Newton Advanced Turf System Size/Colour: N/A. Supplier: ABG-geosynthetics or Similar Approved
	Paving Type 12: Porcelain Tiles Size/Colour: 600mm(W)x600mm(D)20mm(H) / Siena Quartz grey. Supplier: Kerley or Similar approved
	Paving Type 13: Porcelain Decking (Farrino) Size/Colour: 140mm(W) x 120mm(L) x 20mm(H) / Flax. Supplier: RAAF or Similar approved
	Paving Type 14: Gravel Subbase Size/Colour: Gravel Fines/ recycled plastic cellular paver infilled with 7-10mm angular aggregate. Supplier: ABC or Similar Approved
	Paving Type 15: Artificial Grass Size/Colour: Belgavia, 40mm sward Supplier: Estegross or Similar Approved
	Paving Type 16: Granite Flags Size/Colour: 300x150x20/Medium Grey Supplier: Stonepave or Similar Approved
	Paving Type 17: Pebbles within concrete haunching Size/Colour: Mixed - 50-100mm / Silver Grey Granite Cobble and Pebbles. Supplier: CED Stone or Equal Approved

	Edge Type 1: Granite Raised Kerb - Galatea Flamed, standard 150mm Finish. Flame textured to all visible surfaces. Silver Grey Size/Colour: 300 x 215 x 915mm, 150mm pencil round leading edge, light grey Supplier: Marshalls or Similar Approved
	Edge Type 2: Granite Set Edging Size/Colour: 250x150x50/Dark Grey Supplier: Marshalls or Similar Approved
	Edge Type 3: Granite Flush Kerb - Galatea Flamed, standard 150mm Finish. Flame textured to all visible surfaces. Silver Grey Size/Colour: 300x215x915mm, 150mm pencil round leading edge, light grey Supplier: Marshalls or Similar Approved
	Edge Type 4: Aluminium Edging Size/Colour: 150x3/Silver Supplier: Kerley or Similar Approved
	Edge Type 5: Granite Flush Kerb - Galatea Flamed, standard 150mm Finish. Flame textured to all visible surfaces. Silver Grey Size/Colour: 300(W)x200(H)mmx500(L), Bond 6mm joints Supplier: Marshalls or Similar Approved
	Edge Type 6: Timber Edging Size/Colour: 30x200x200/Black Supplier: -
	Edge Type 7: Raised Steel Planter Edging Size/Colour: 900 high / RAL TBC Supplier: Kerley or Similar Approved
	Edge Type 8: Raised Steel Planter Edging Size/Colour: 550 high / RAL TBC Supplier: Kerley or Similar Approved

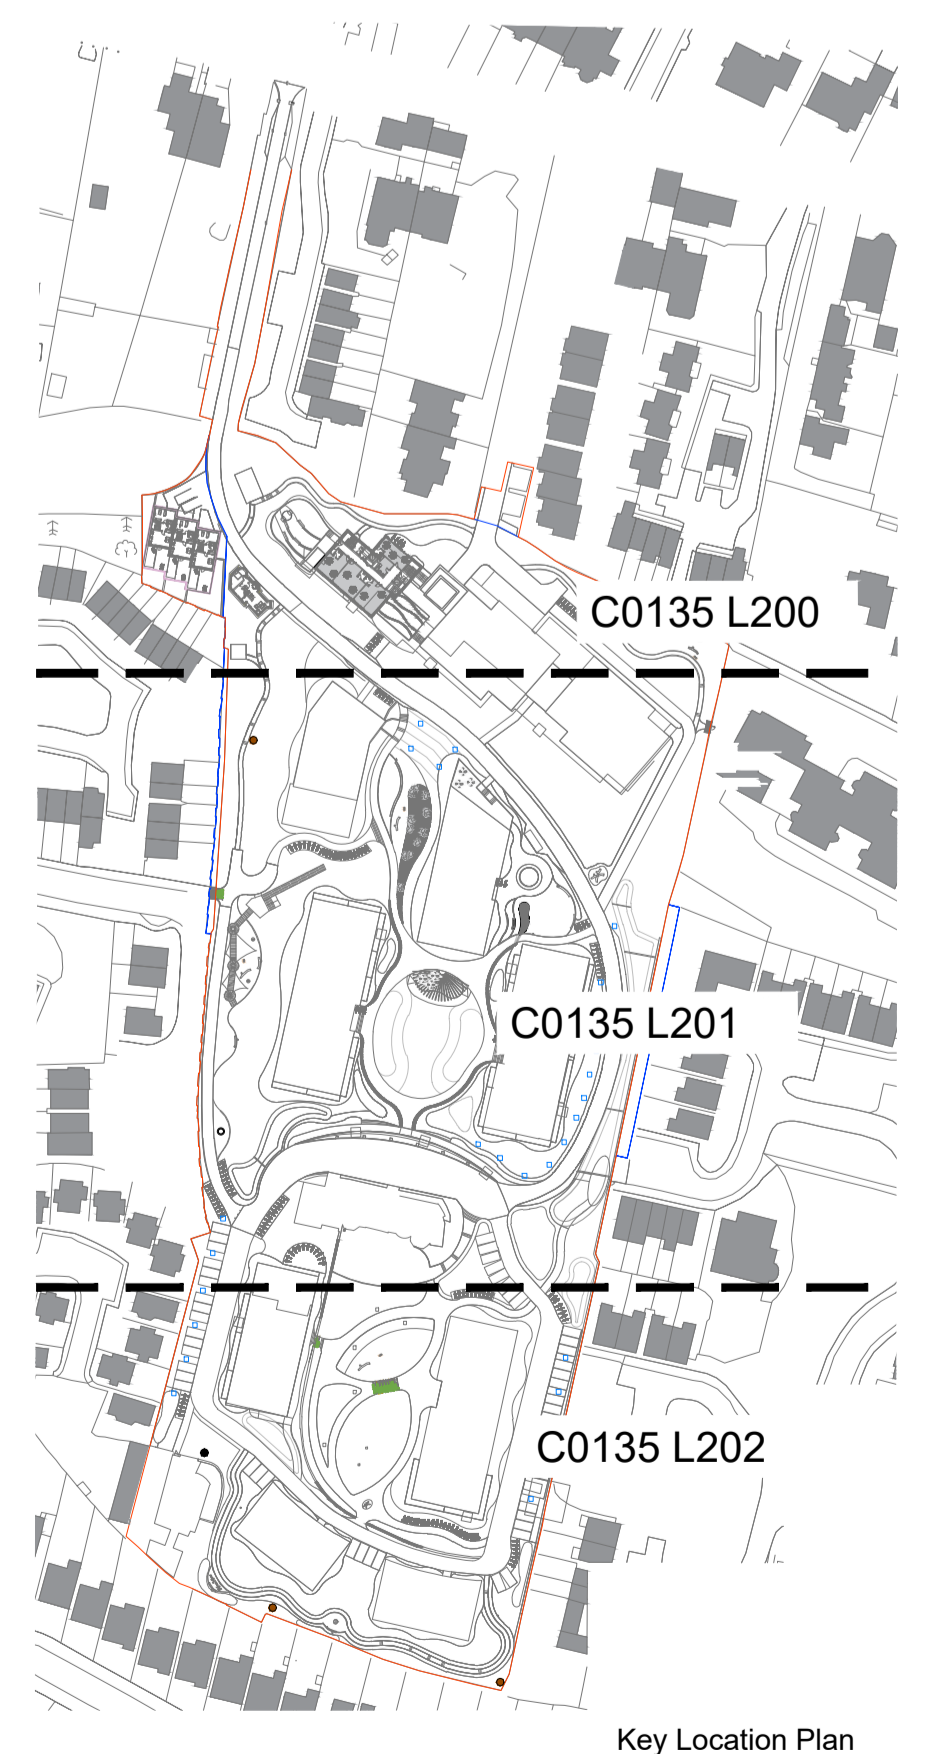

Cameo & Partners
 Cargo Works - ET 5.07
 1-2 Holford, Waterloo, London
 SE1 1PG
 Company Registered No: 8756613
 T: 0203 1790 130
 E: info@cameoandpartners.com

00 Issued for Planning	VS 24.08.2022
rev	by date

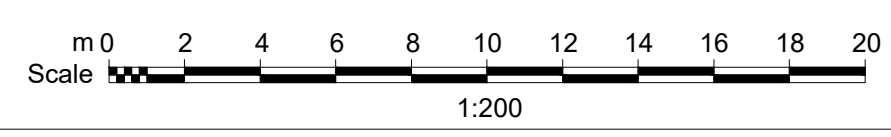

Dalguise House, Monkstown
 Drawing
Hardworks Plan - Ground Floor - Sheet 1

1:200@A0	24.08.22	MM	VS
Drawing No.			
C0135 L200			
Purpose of Issue.			
00			
D = design information / P = planning / T = tender / C = construction / B = as built			
Drawing sheet size - A0			

© Cameo & Partners