


Refer to C0135 L200

DISCLAIMER
1. This drawing is the property of Cameo & Partners Ltd.
2. It must not be copied or reproduced without written consent.
3. Do not scale from this drawing.
4. Check all dimensions on site before setting out.




Refer to C0135 L202

KEY		PROPOSED HARD LANDSCAPE	
	Site Boundary		Paving Type 15: Artificial Grass Size/Colour: Biogras, 40mm seed Supplier: Eastgrass or Similar Approved
	Ownership Boundary		Paving Type 16: Granite Flagg Size/Colour: 300x150x50/Medium Grey Supplier: Stonepave or Similar Approved
	Paving Type 1: Resin Bound Gravel Size/Colour: 3.4mm Aggregate Supplier: Clearstone or Similar Approved		Paving Type 17: Pebbles within concrete haunching Size/Colour: Mixed - 50-100mm / Silver Grey Granite Cobbles and Pebbles. Supplier: CED Stone or Equal Approved
	Paving Type 2: Wide Concrete Slab Paving Size/Colour: 600x900/80/80/80 Supplier: Marshalls or Similar Approved		Edge Type 1: Granite Raised Kerb - Galatea Flamed, upstand 150mm Finish: Flame textured to all visible surfaces Silver Grey Size/Colour: 300 x 215 x 915mm, 15mm perforated leading edge, light grey Supplier: Marshalls or Similar Approved
	Paving Type 3: Timber Decking Size/Colour: 1200x200x15/Natural Supplier: Abbey Woods or Similar Approved		Edge Type 3: Granite Set Edging Size/Colour: 25x15x50/Dark Grey Supplier: Marshalls or Similar Approved
	Paving Type 4: Concrete Permeable Block Size/Colour: 240x160x80/Bluff Supplier: Marshalls or Similar Approved		Edge Type 4: Aluminum Edging Size/Colour: 150x30/Silver Supplier: Kinley or Similar Approved
	Paving Type 5: Existing Cobble Size/Colour: 100x100x100/Light Grey/Granite Supplier: Existing Cobbles Retail		Edge Type 5: Granite Flush Kerb - Galatea Flamed Size/Colour: 300x150x150/9mm/50x11. Band, 6mm joints Finish: Flame textured to all visible surfaces Silver Grey. Supplier: Marshalls or Similar Approved
	Paving Type 6: Mixed Granite Cobble to match P15. Size/Colour: 100x100x100 Light Grey/Granite. Supplier: Redamed Brick Co or Similar Approved		Edge Type 6: Timber Edging Size/Colour: 30x50x2500/Brown Supplier: -
	Paving Type 7: Loose Bark Chip Size/Colour: 40-60mm Chip Size/Natural Supplier: Woodside Garden Products or Similar Approved		Edge Type 7: Raised Steel Planter Edging Size/Colour: 300 high / RAL 190L Supplier: Kinley or Similar Approved
	Paving Type 8: Macadam Size/Colour: 6mm dense grade / Buff Supplier: Tamco or Similar Approved		Edge Type 8: Raised Steel Planter Edging Size/Colour: 300 high / RAL 190L Supplier: Kinley or Similar Approved
	Paving Type 9: Bonded Rubber Mulch Size/Colour: 100x100x100/Light Grey/Granite Supplier: Safety Surfacing Ltd or Similar Approved		
	Paving Type 10: Composite Decking Size/Colour: 3600mm x 200mm x 32mm Board/Sisal Grey. Supplier: Millboard or Similar Approved		
	Paving Type 11: Reinforced Grass System Nation Advanced Turf System Size/Colour: N/A. Supplier: ABG-geosynthetics or Similar Approved		
	Paving Type 12: Porcelain Tiles Size/Colour: 600mm(W) 600mm(L), 20mm (H) / Sierra Quartz grey. Supplier: Kinley or Similar Approved		
	Paving Type 13: Porcelain Decking (Farrino) Size/Colour: 142mm (W) / 1202mm (L) 20mm (H) / Flax. Supplier: RAUF or Similar approved		
	Paving Type 14: Gravel Subpave Size/Colour: Gravel Finish recycled plastic cellular paver filled with 7.5mm angular aggregate. Supplier: ABG or Similar Approved		

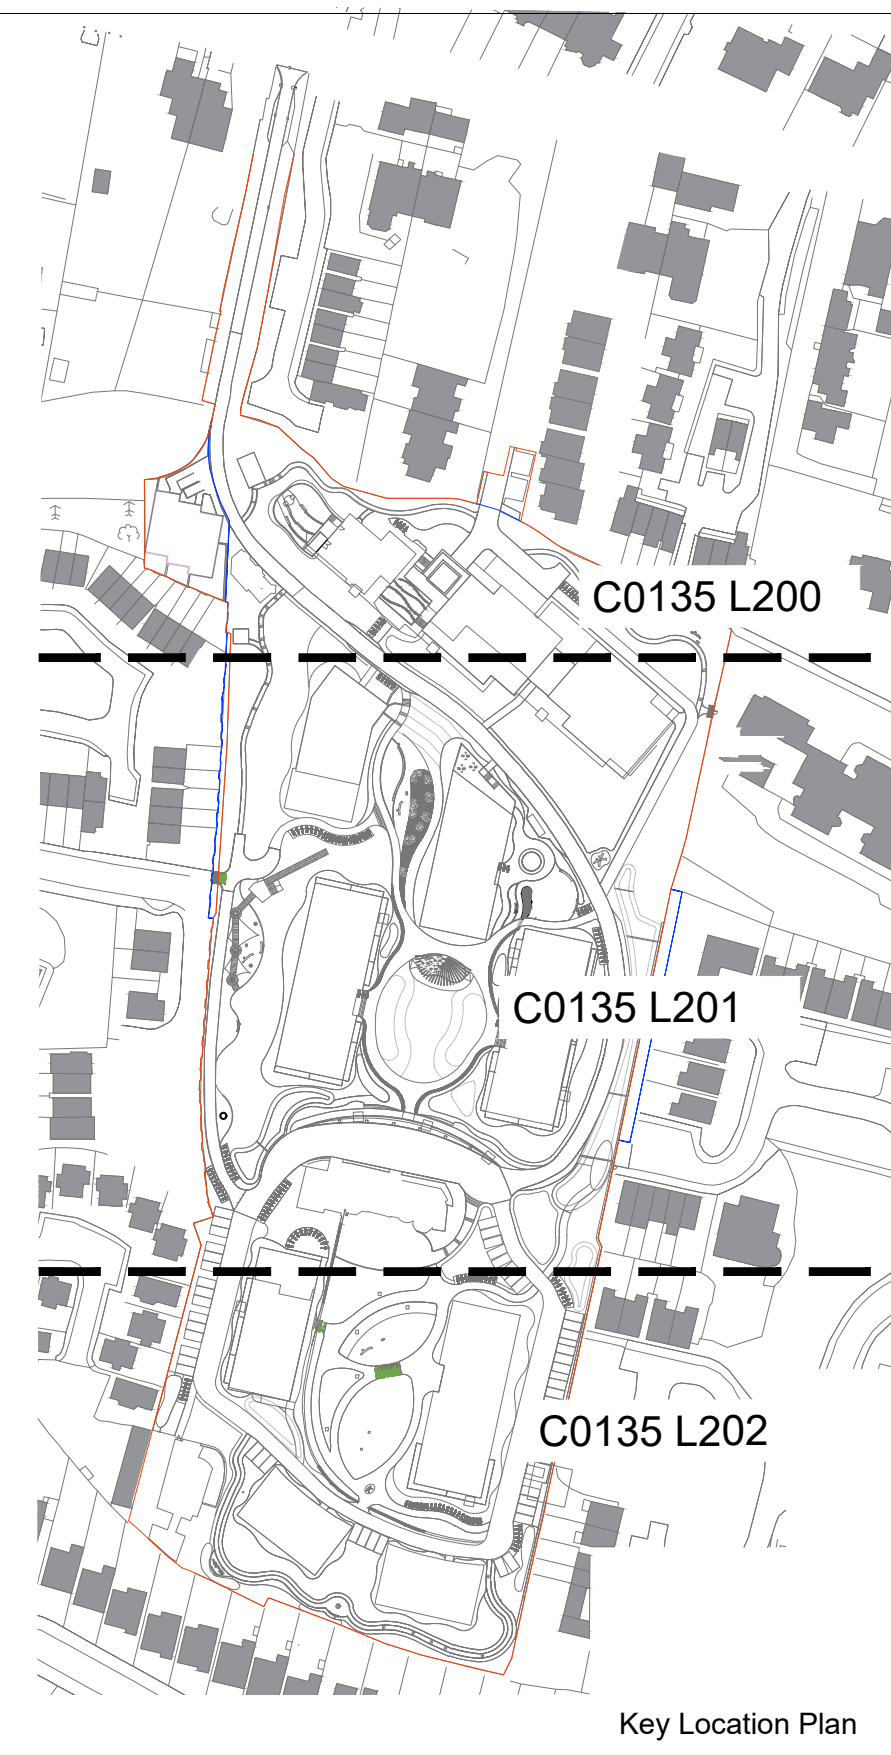

Cameo & Partners
Cargo Works - ET 5.07
1-2 Holford, Waterloo, London
SE1 8PG
Company Registered No: 8756613
T: 0203 1760 130
E: info@cameoandpartners.com

01 Issued for Planning with Proposed Levels	HM 31.10.2022
00 Issued for Planning	VS 24.08.2022
rev	by date

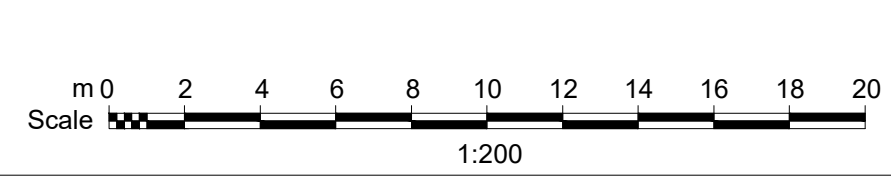

Dalguise House, Monkstown
Drawing
Hardworks Plan - Ground - Sheet 2

Scale	Date	Checked By	Drawn By
1:200@A0	24.08.22	MM	VS
Drawing No.	Revision		
C0135 L201	01		
Purpose of Issue:			
P = design information / P = planning / T = tender / C = construction / B = as built			
Drawing sheet size - A0			

© Cameo & Partners