


1 Section 2 - Part 1 of 2
scale 1:100 @A1




2 Section 2 - Part 2 of 2
scale 1:100 @A1

Disclaimer
 1. This drawing is the property of Cameo & Partners Ltd.
 2. It must not be copied or reproduced without written consent.
 3. Do not scale from this drawing.
 4. Check all dimensions on site before setting out.

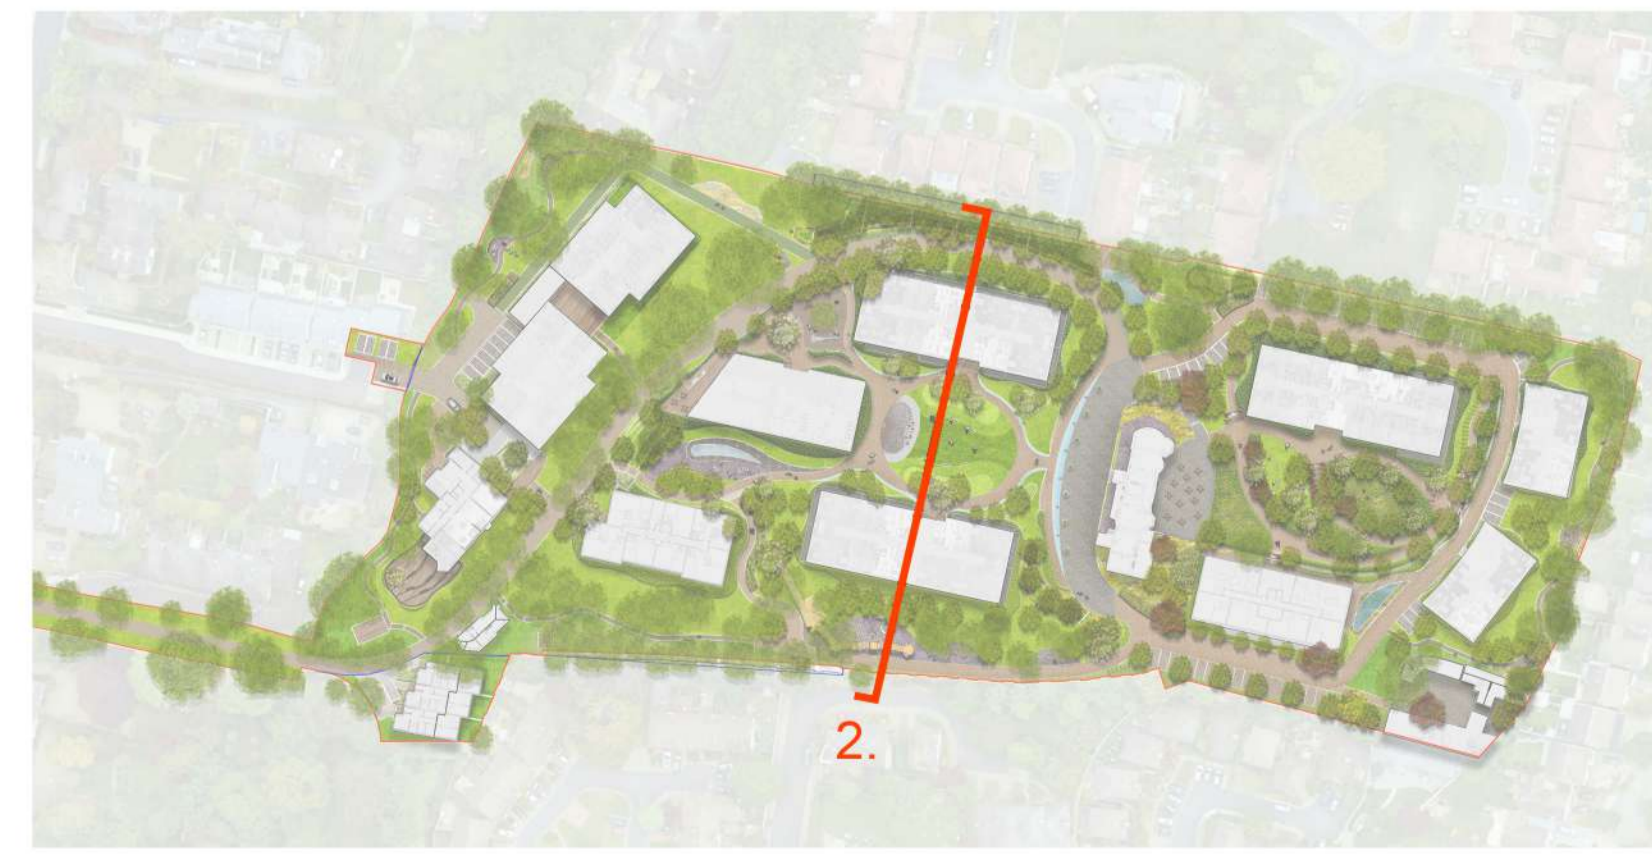

Key Location Plan

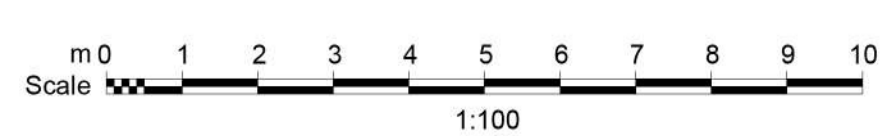

Cameo & Partners
 design studio
 Cargo Works - ET 5.07
 1-2 Hatfields
 Waterloo
 London
 SE1 9PG
 Company Registered No: 8756613 T: 0203 1760 130
 E: info@cameoandpartners.com

00	Issued for Planning	VS	22.08.2022
rev	details	by	date

Project
Dalguse House, Monkstown

Drawing
Section 2

Scale	Date	Checked By	Drawn By
1:100@A1	22.08.2022	VS	LC

Drawing No.	Revision
C0135 L501	00

Purpose of Issue.
P
 D = design information / P = planning / T = tender / C = construction / B = as built
 Drawing sheet size - A1 © Cameo & Partners