



1 Section 3 - Part 1 of 2
502 scale 1:100 @A1




2 Section 3 - Part 2 of 2
502 scale 1:100 @A1

Disclaimer
 1. This drawing is the property of Cameo & Partners Ltd.
 2. It must not be copied or reproduced without written consent.
 3. Do not scale from this drawing.
 4. Check all dimensions on site before setting out.



Key Location Plan

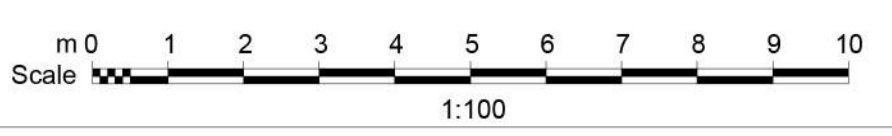

Cargo Works - ET 5.07
 1-2 Hatfields
 Waterloo
 London
 SE1 9PG
 Company Registered No: 8756613. T: 0203 1760 130 E: info@cameoandpartners.com

00	Issued for Planning	VS	22.08.2022
rev	details	by	date
Project Dalguse House, Monkstown			
Drawing Section 3			
Scale	Date	Checked By	Drawn By
1:100@A1	22.08.2022	VS	LC
Drawing No.	Revision		
C0135 L502	00		
Purpose of Issue. P			
D = design information / P = planning / T = tender / C = construction / B = as built			
Drawing sheet size - A1 © Cameo & Partners			