



Monkstown Existing Entrance

DO NOT SCALE FROM THIS DRAWING. USE FIGURED DIMENSIONS IN ALL CASES. VERIFY DIMENSIONS ON SITE AND REPORT ANY DISCREPANCIES TO THE ARCHITECT'S IMMEDIATELY. THIS DRAWING IS TO BE READ IN CONJUNCTION WITH THE ARCHITECT'S SPECIFICATION. © THIS DRAWING IS COPYRIGHT AND MAY ONLY BE REPRODUCED WITH THE ARCHITECT'S PERMISSION.


NOTES

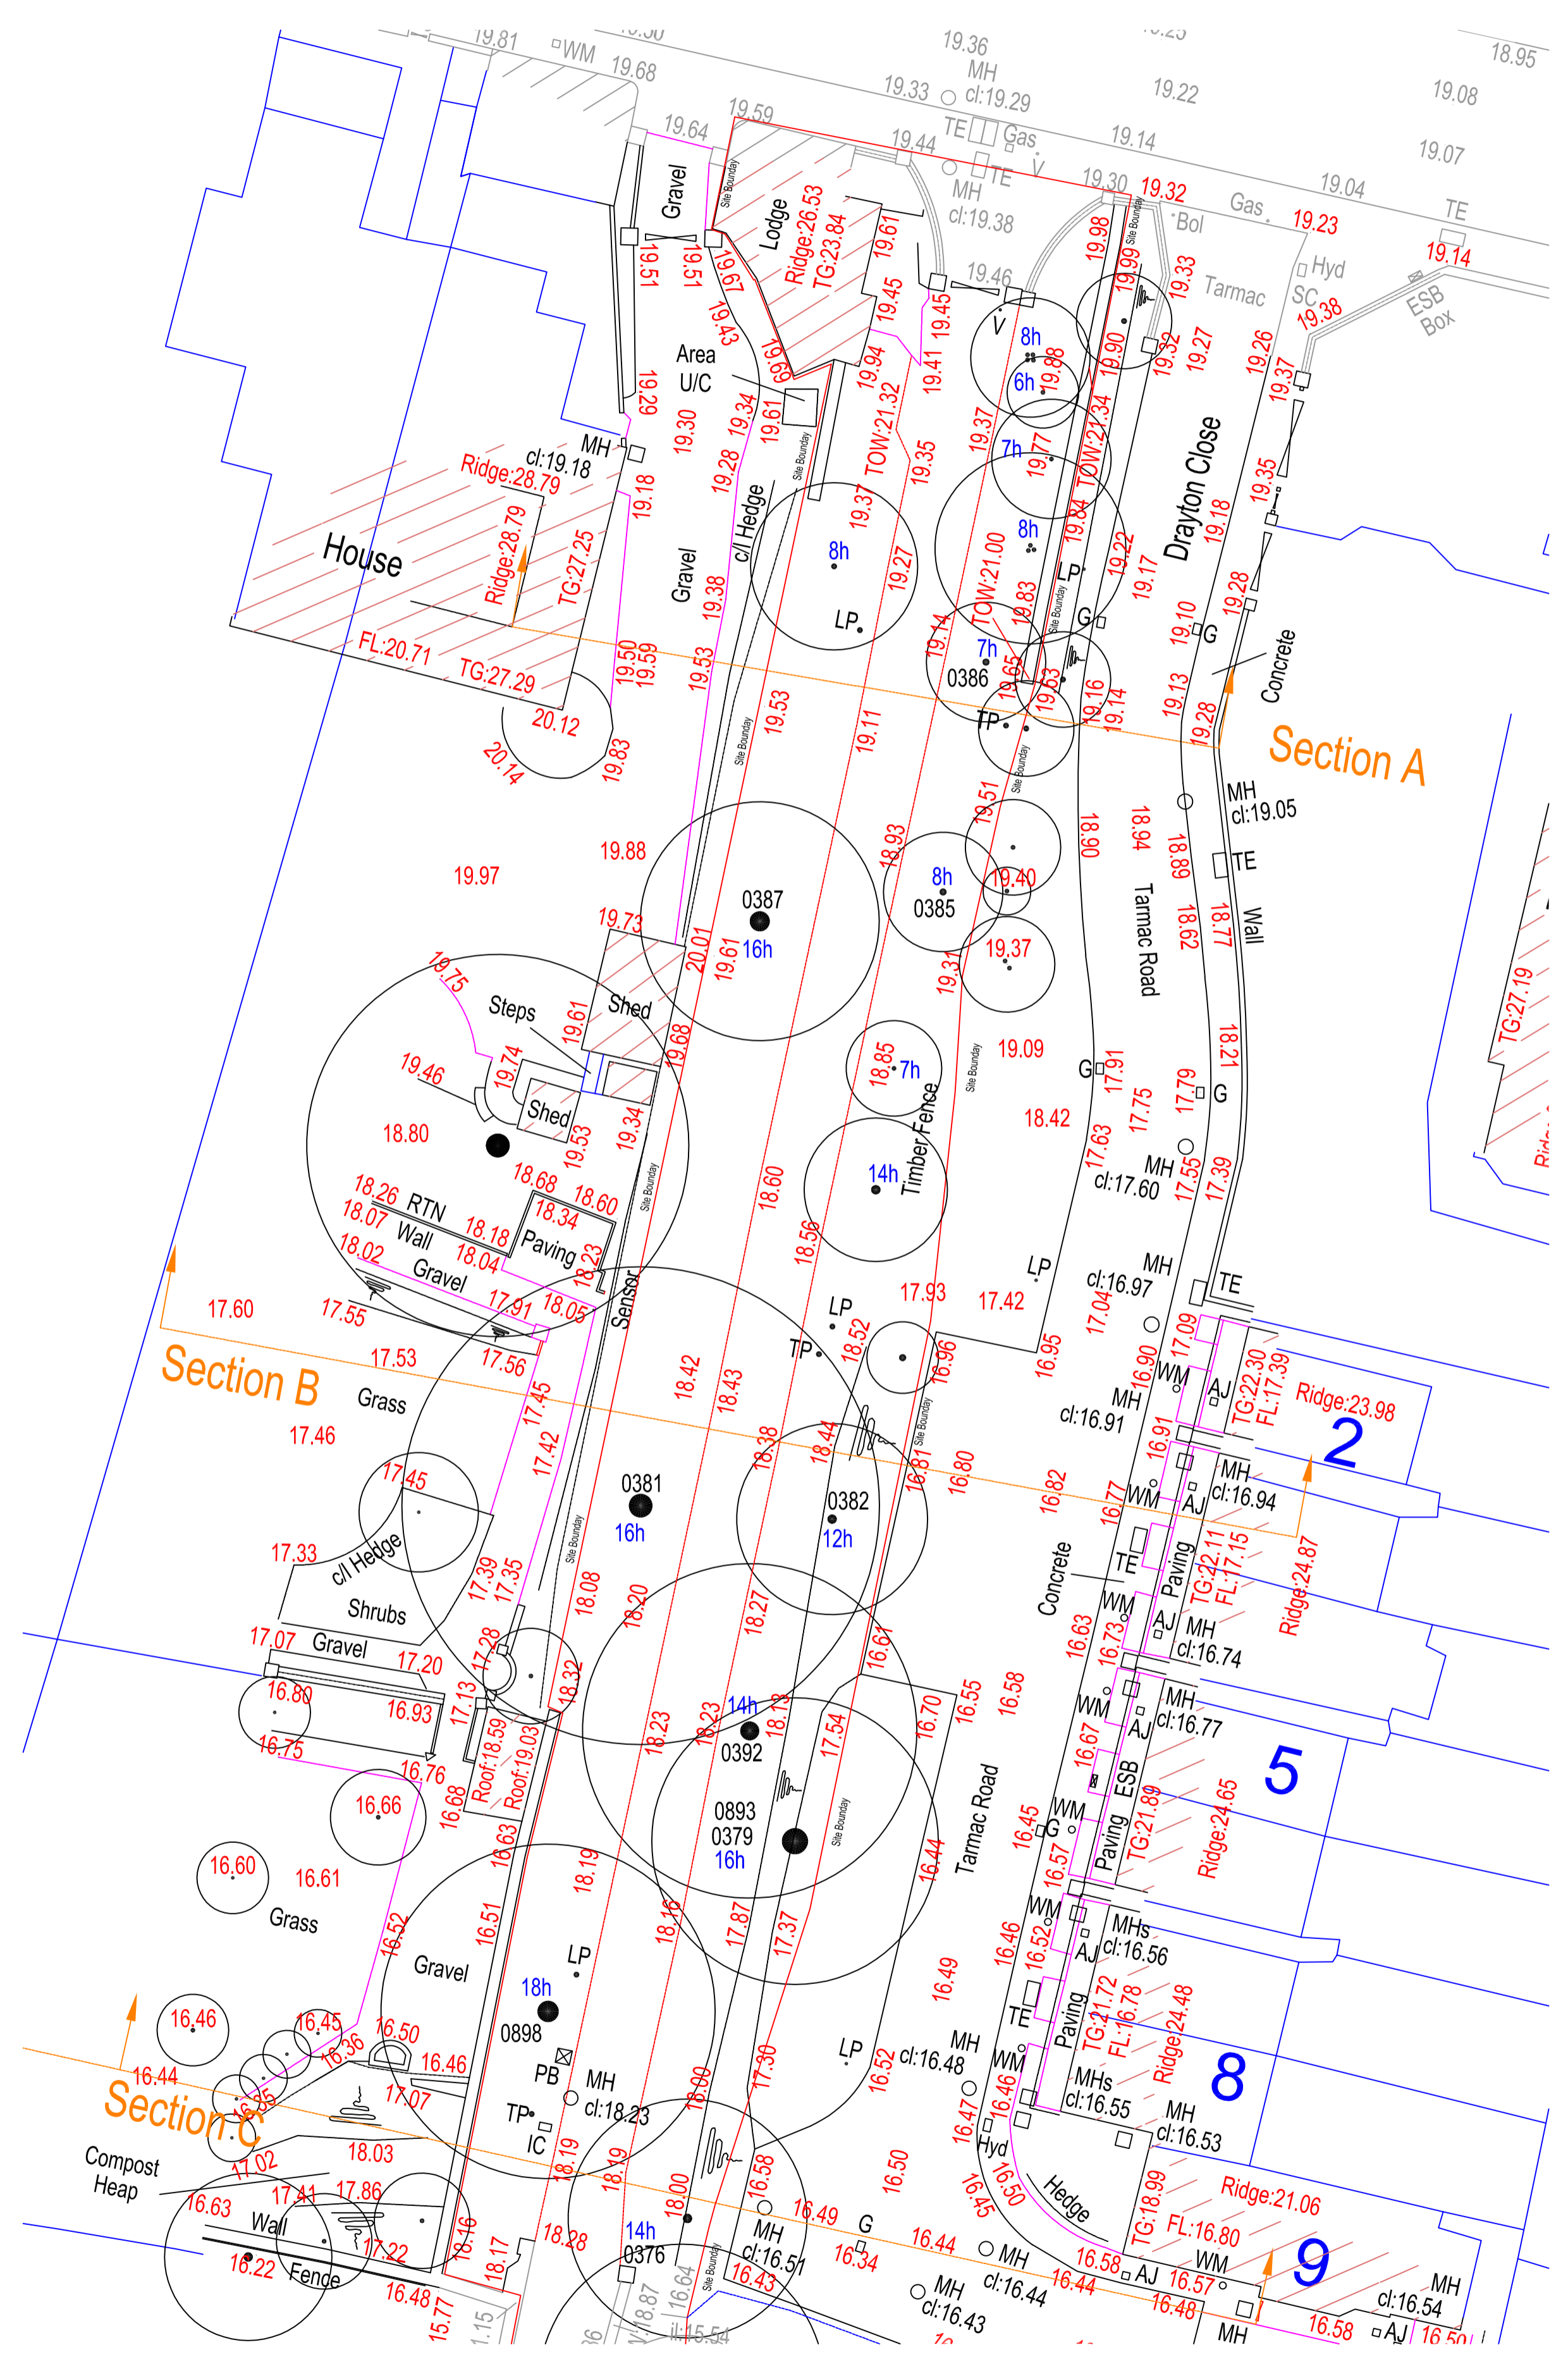


SITE PLAN 1:200

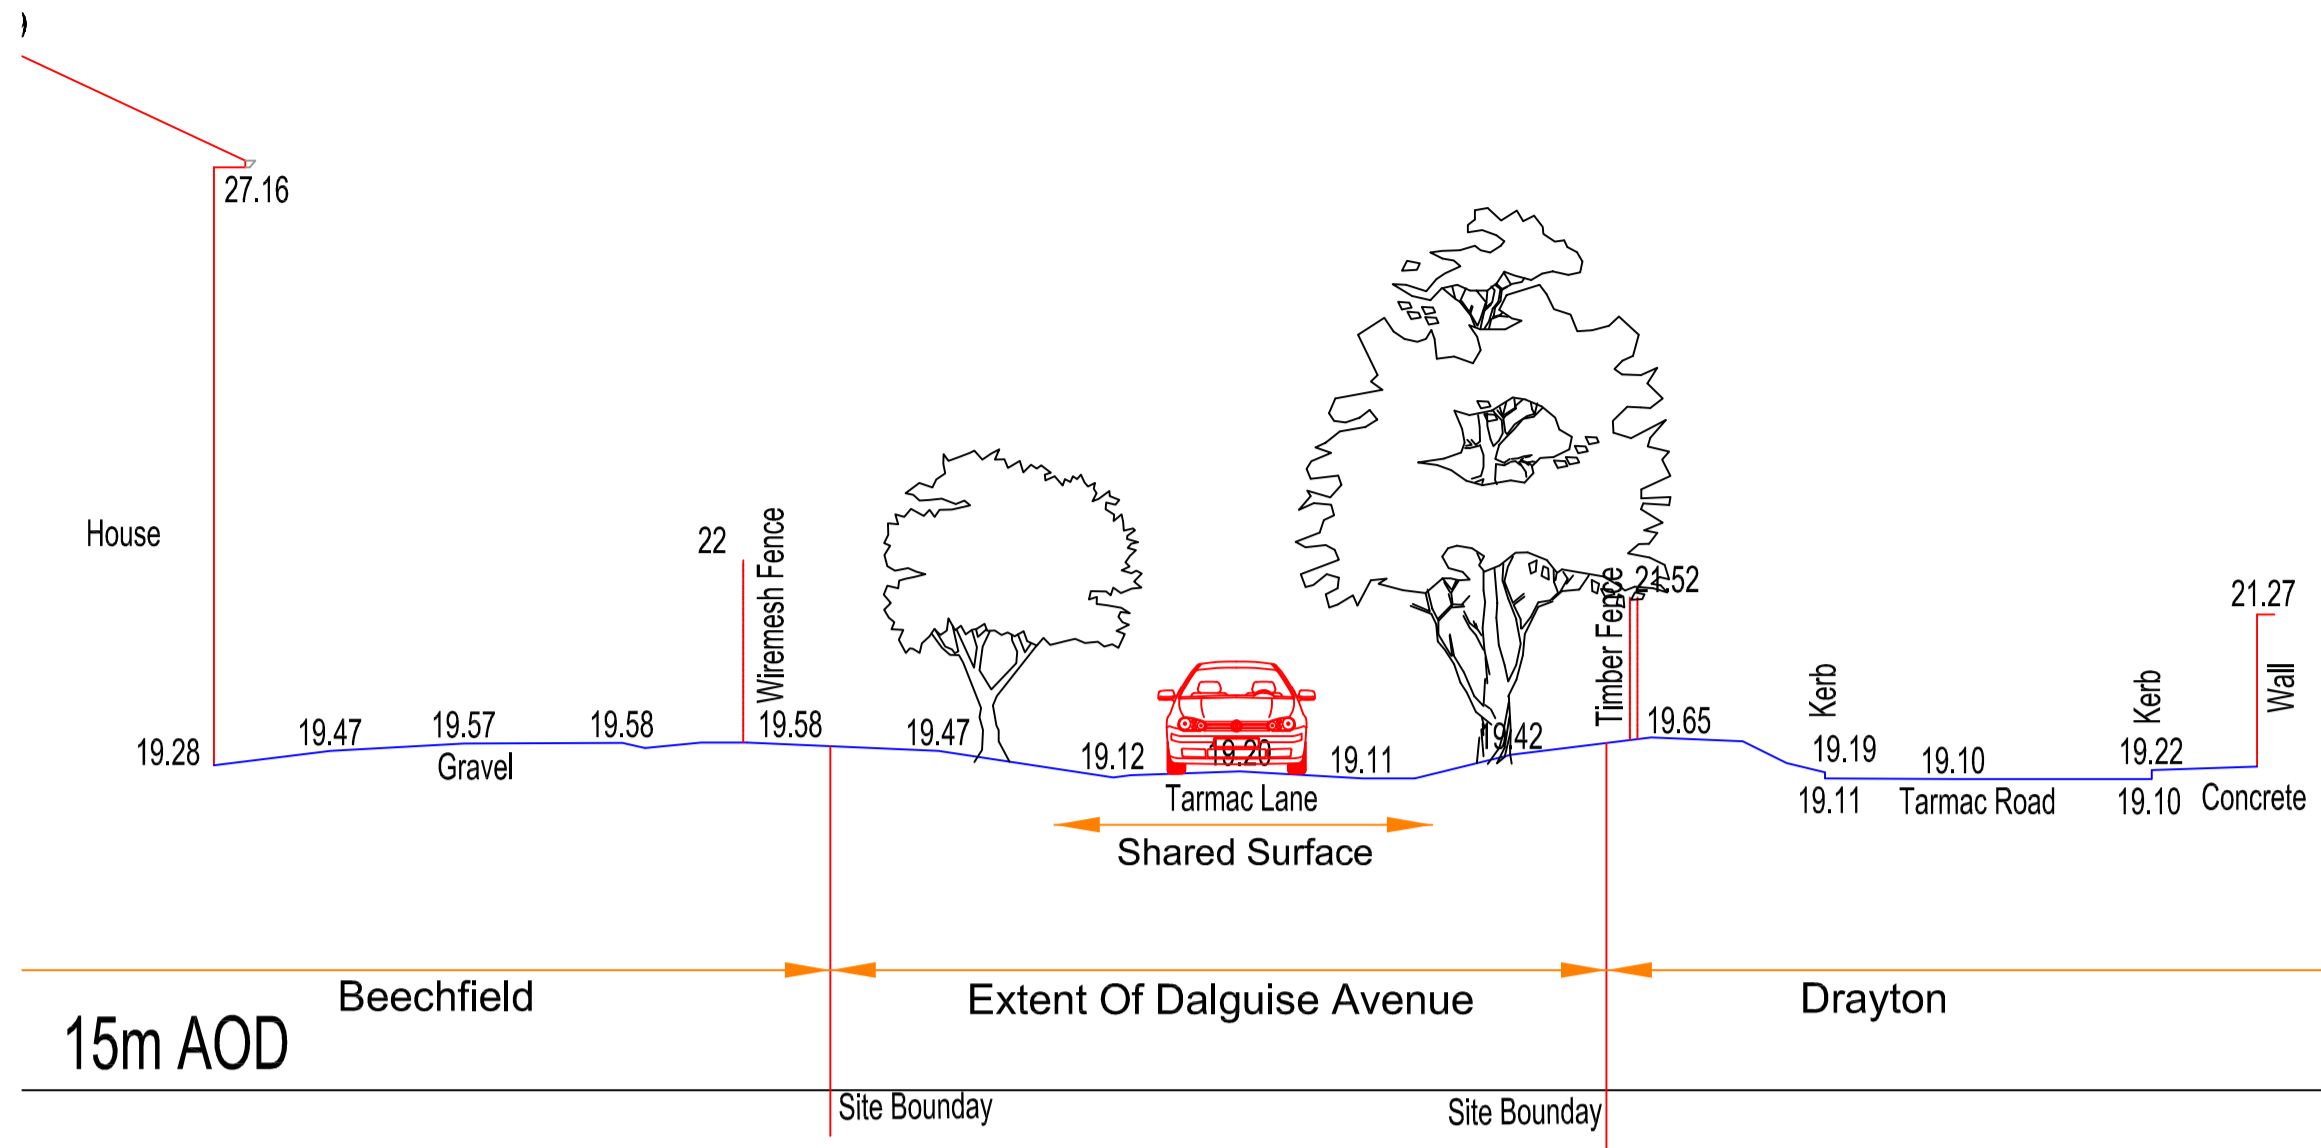

EXISTING SECTION A 1:100

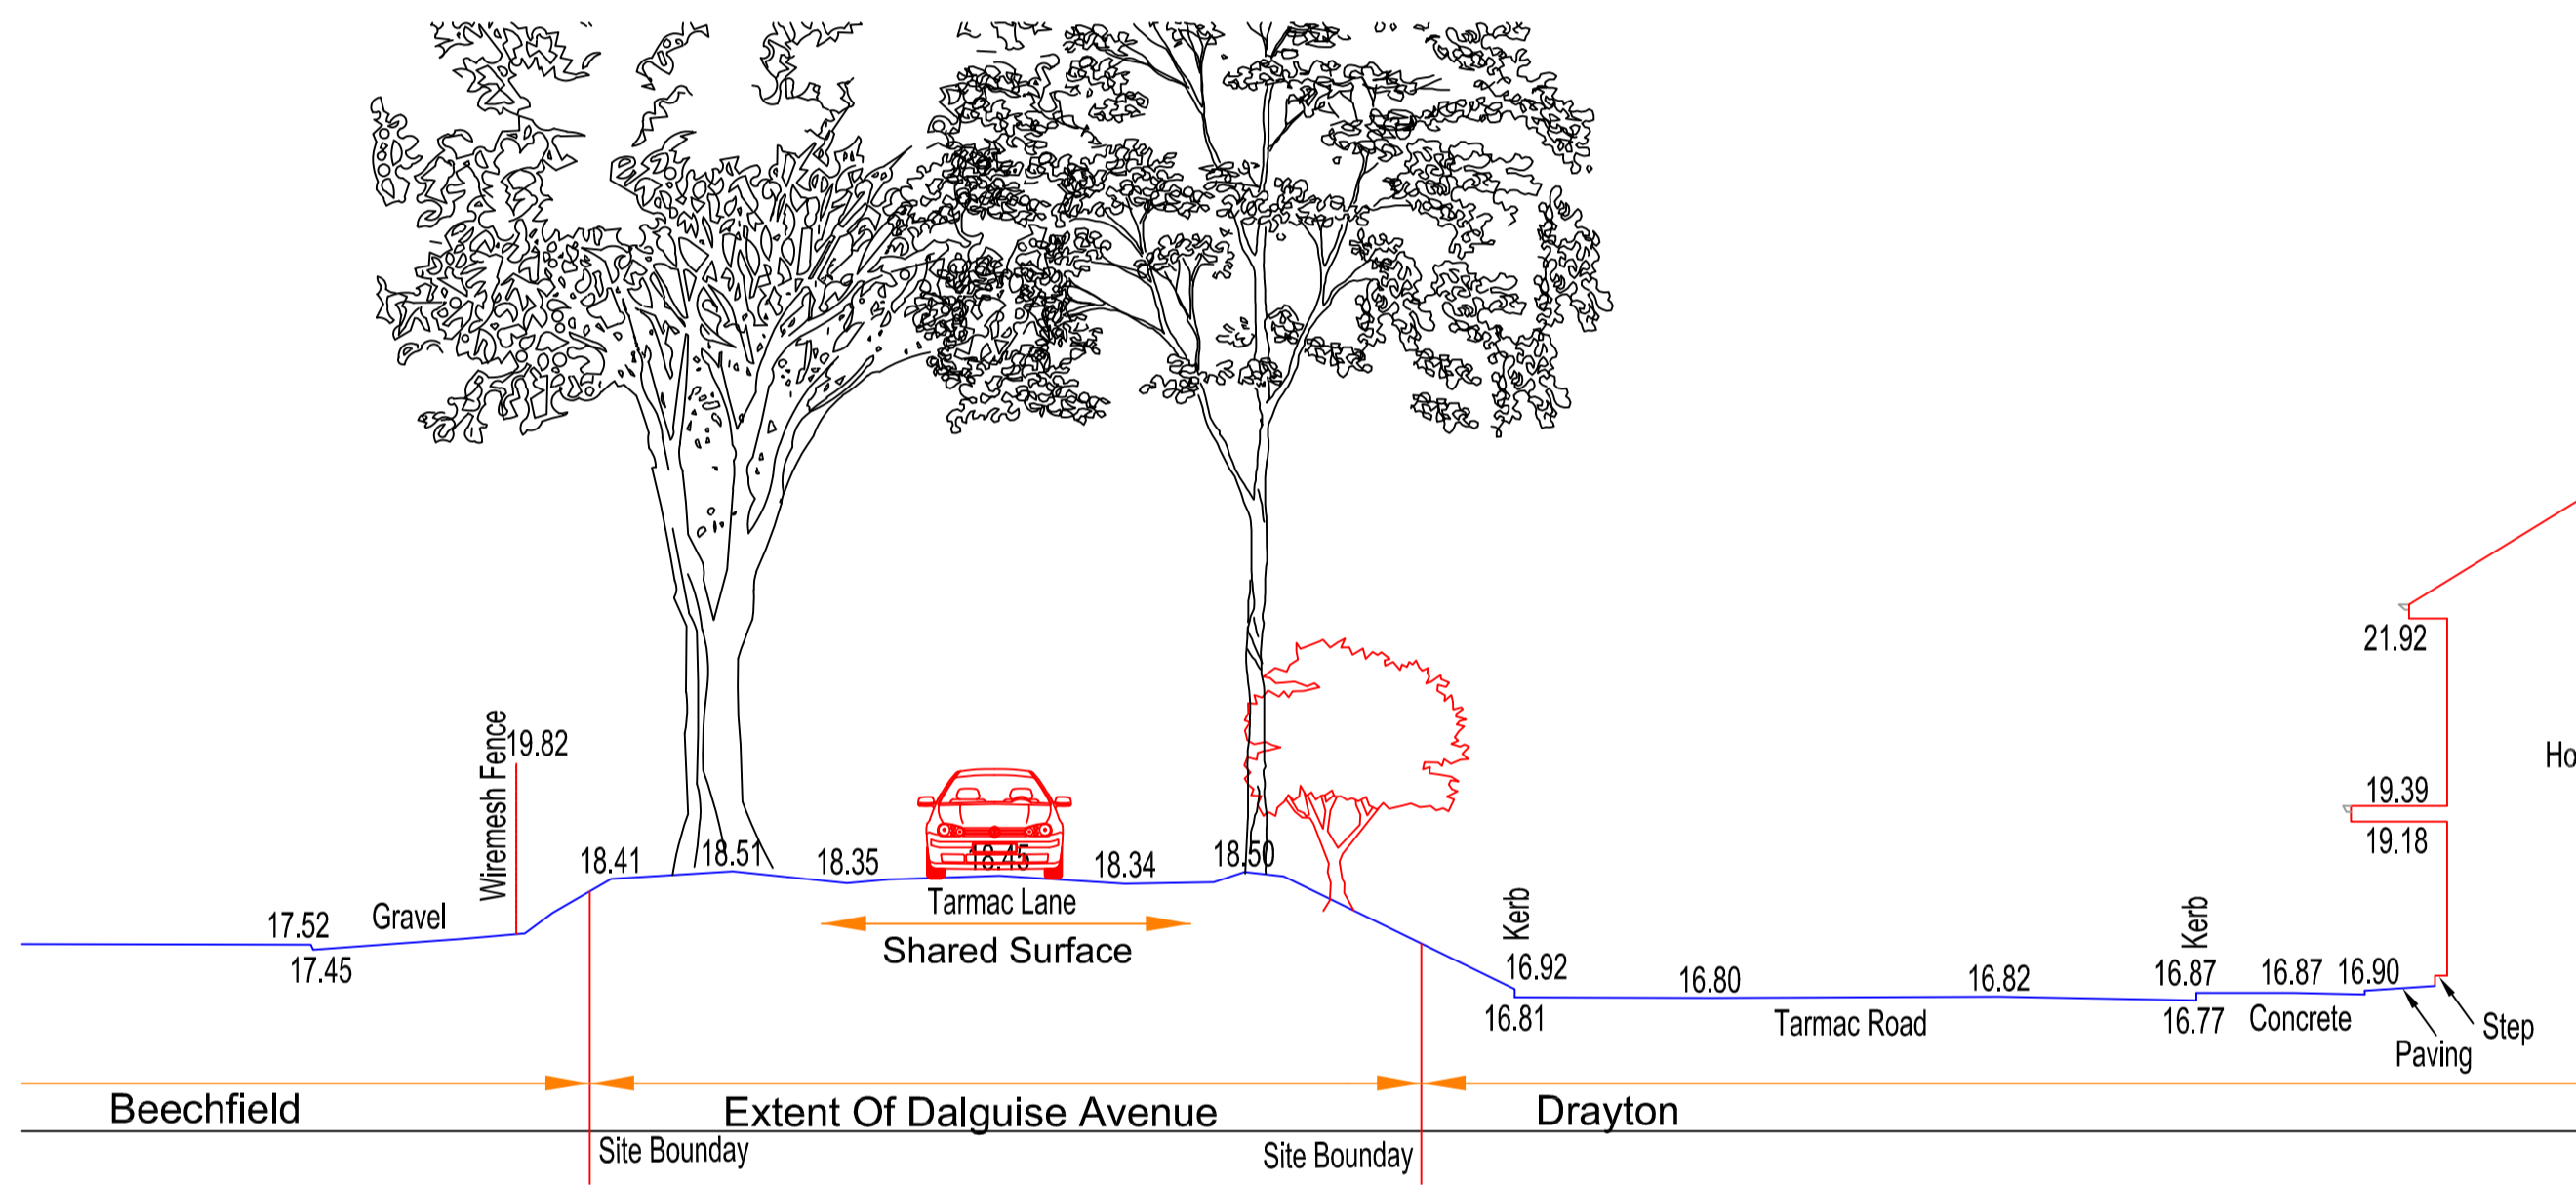

EXISTING SECTION B 1:100

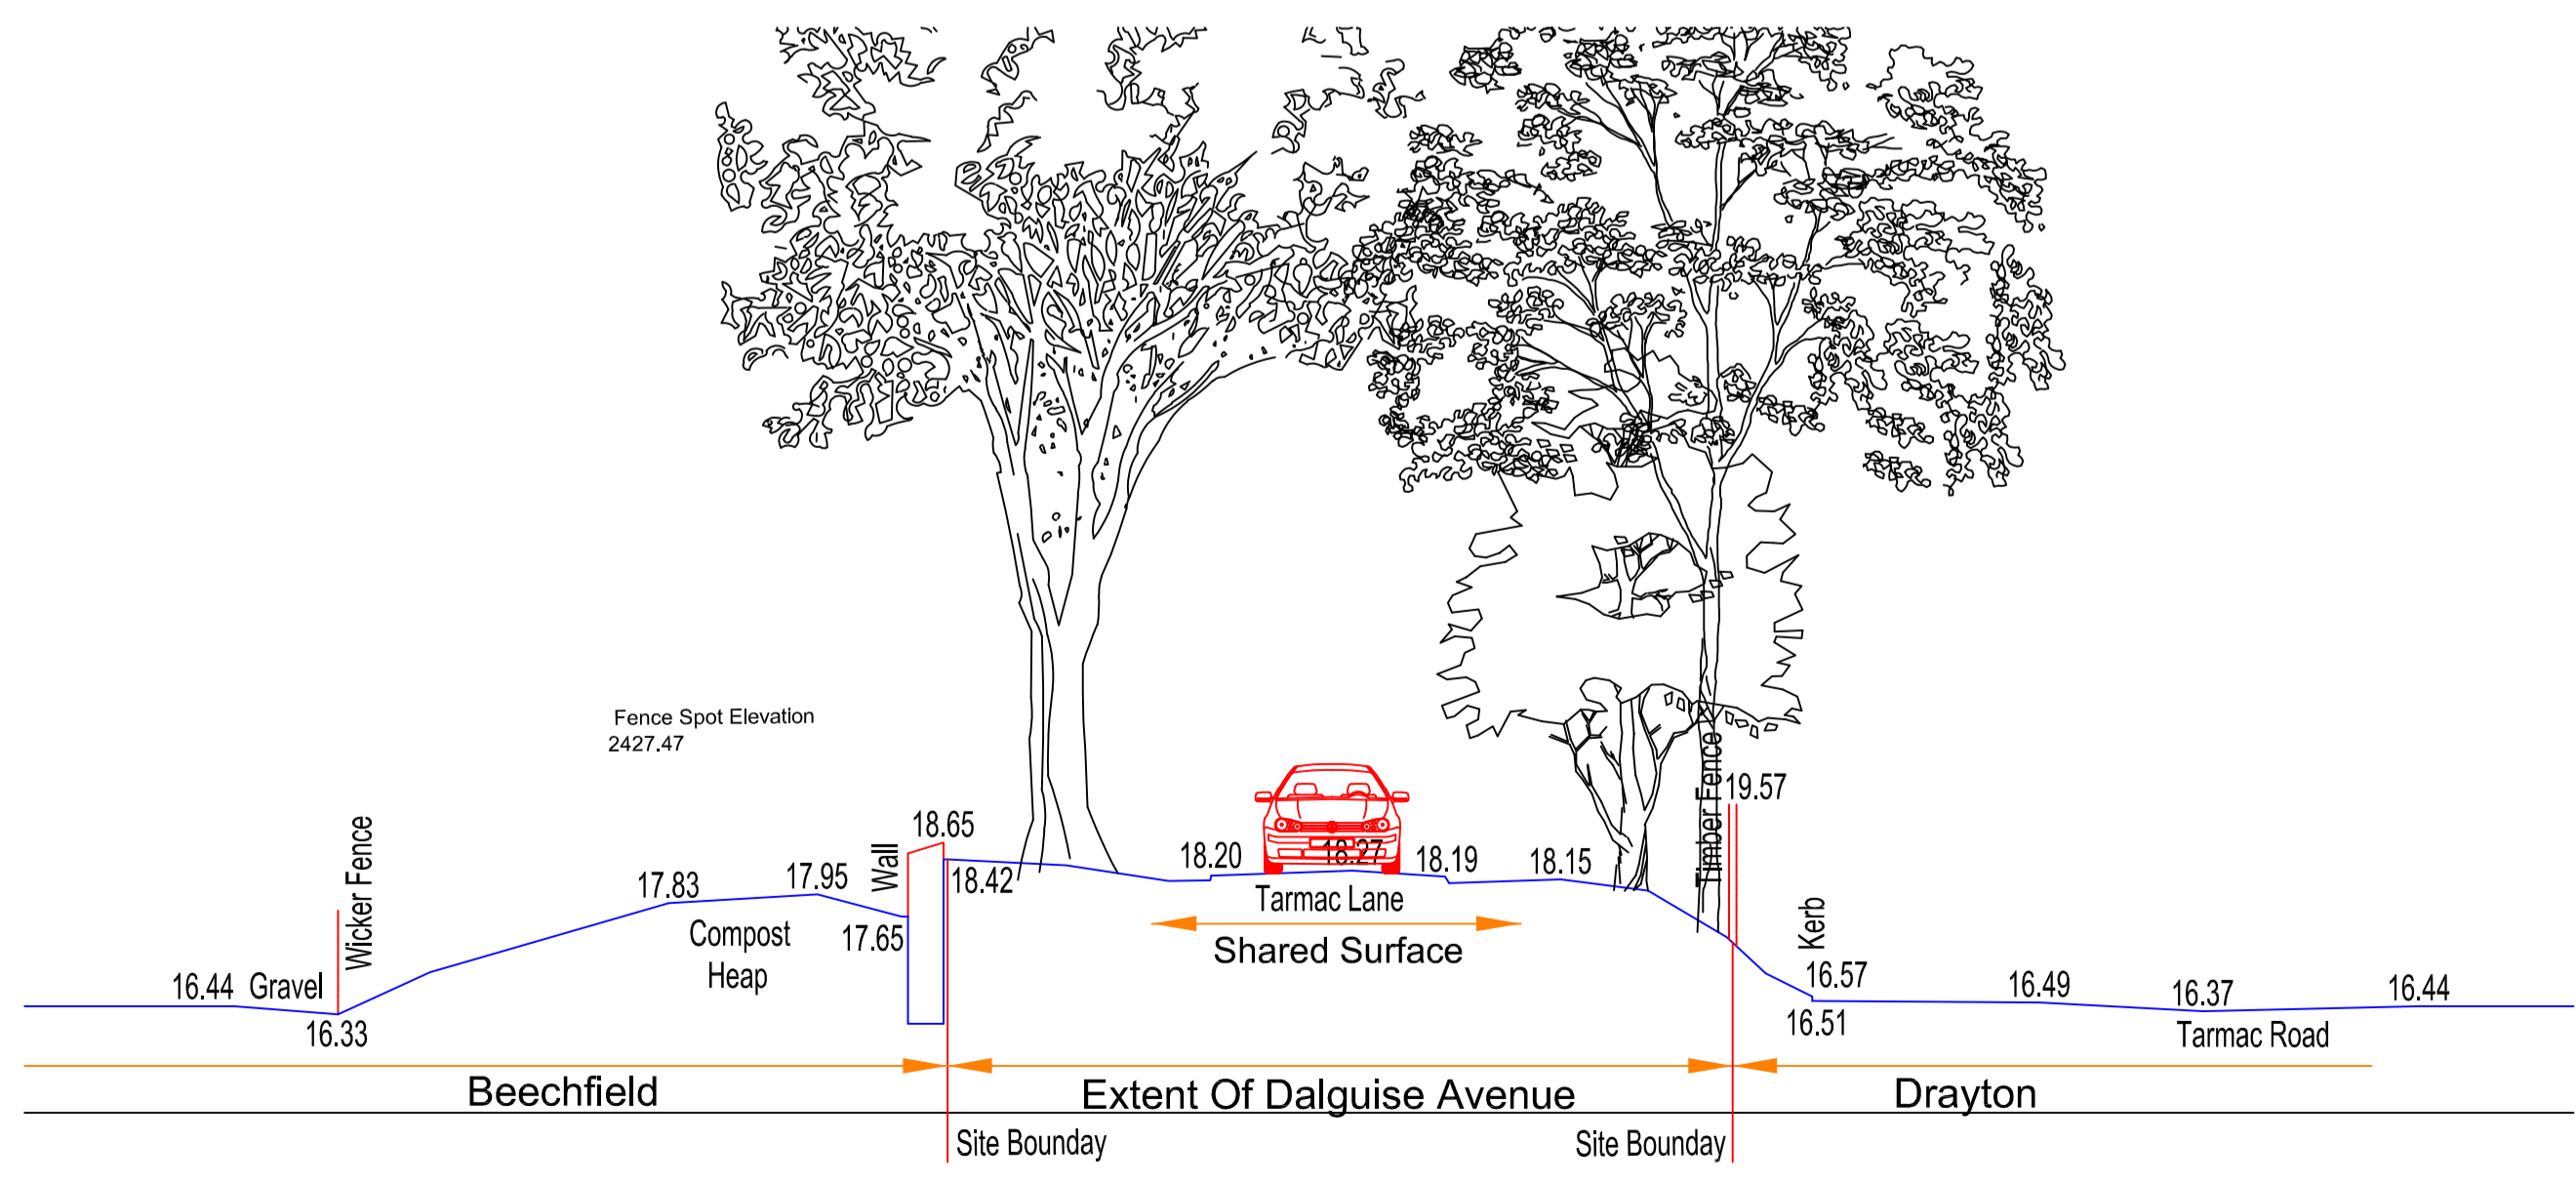

EXISTING SECTION C 1:100

REV	DTE	DRN	ISSUE

reddy architecture + urbanism
 Reddy Architecture + Urbanism
 Dublin Office
 Dairry Mills, Dairry Road, Dublin 6.
 T: +353 (0)1 4987000
 W: www.reddyarchitecture.com
 E: info@reddyarchitecture.com

PLANNING

JOB	
Dalguise Monkstown	
CLIENT GEDV Monkstown Owner Limited 3rd F Kilmore H, Park Lane, Spencer Dock	
DRAWING Existing Boundary to Approach Avenue	
DATE	SCALE
APRIL 2022	1:100/1:200
DRN	CHECKED
AK	EOB
JOB NO.	REVISION
MKS-RAU-ZZ-XX-DR-AR-402	P01

ORIGINAL SHEET SIZE = A1