


© This drawing is the copyright of METEC Consulting Engineers and may not be reproduced in whole or in part without the prior written consent of METEC Consulting Engineers. All dimensions are to be verified on site and any discrepancies to be reported to the Engineer immediately.

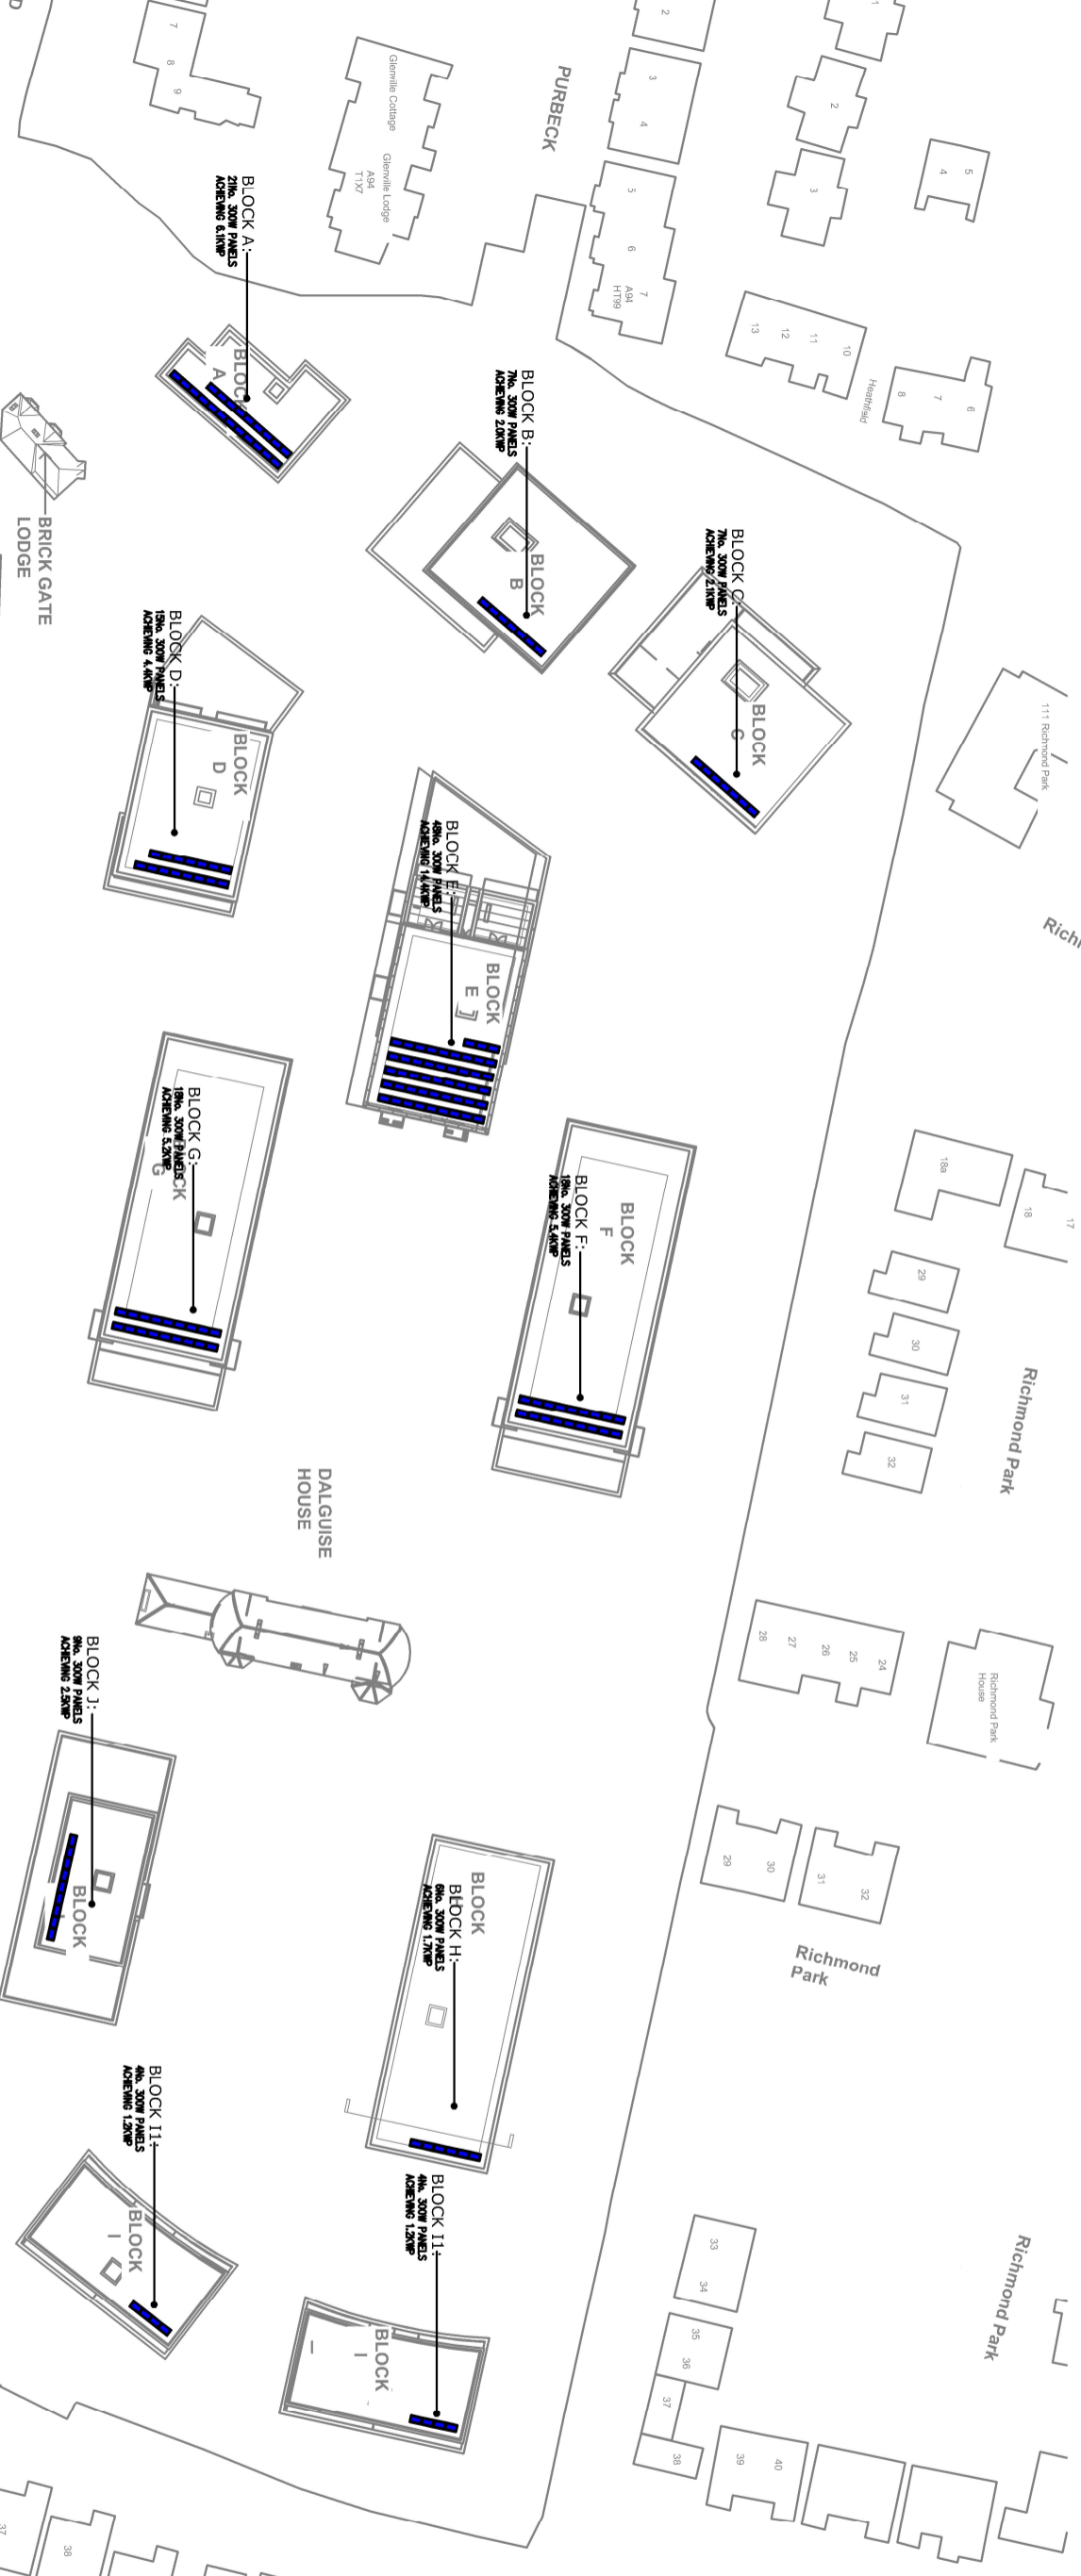

LEGEND OF SYMBOLS
PHOTOVOLTAIC PANEL (INDICATE RATING AND DIMENSIONS)



no.	date	description
P02	JUN '23	FURTHER INFORMATION ISSUE
P01	MAR '23	PLANNING ISSUE

metec
 CONSULTING ENGINEERS
 mechanical • electrical • energy

La Vallée House
 Upper Deane Road
 G28 W22NF
 T: +353 (0)1 204 0015
 F: +353 (0)1 204 0015
 W: www.metec.ie

Project: DALGUISE MONKSTOWN

Architect: architectural studios

Drawing title: PHOTOVOLTAIC LAYOUT ROOF LEVEL

301 no.: 21044

302 no.: MKS-MET-ZZ-RL-DR-E-6110

303 no.: CR

304 no.: EP

305 no.: MR

306 no.: P02

date: MAR '23

scale: 1:500 @ A1