

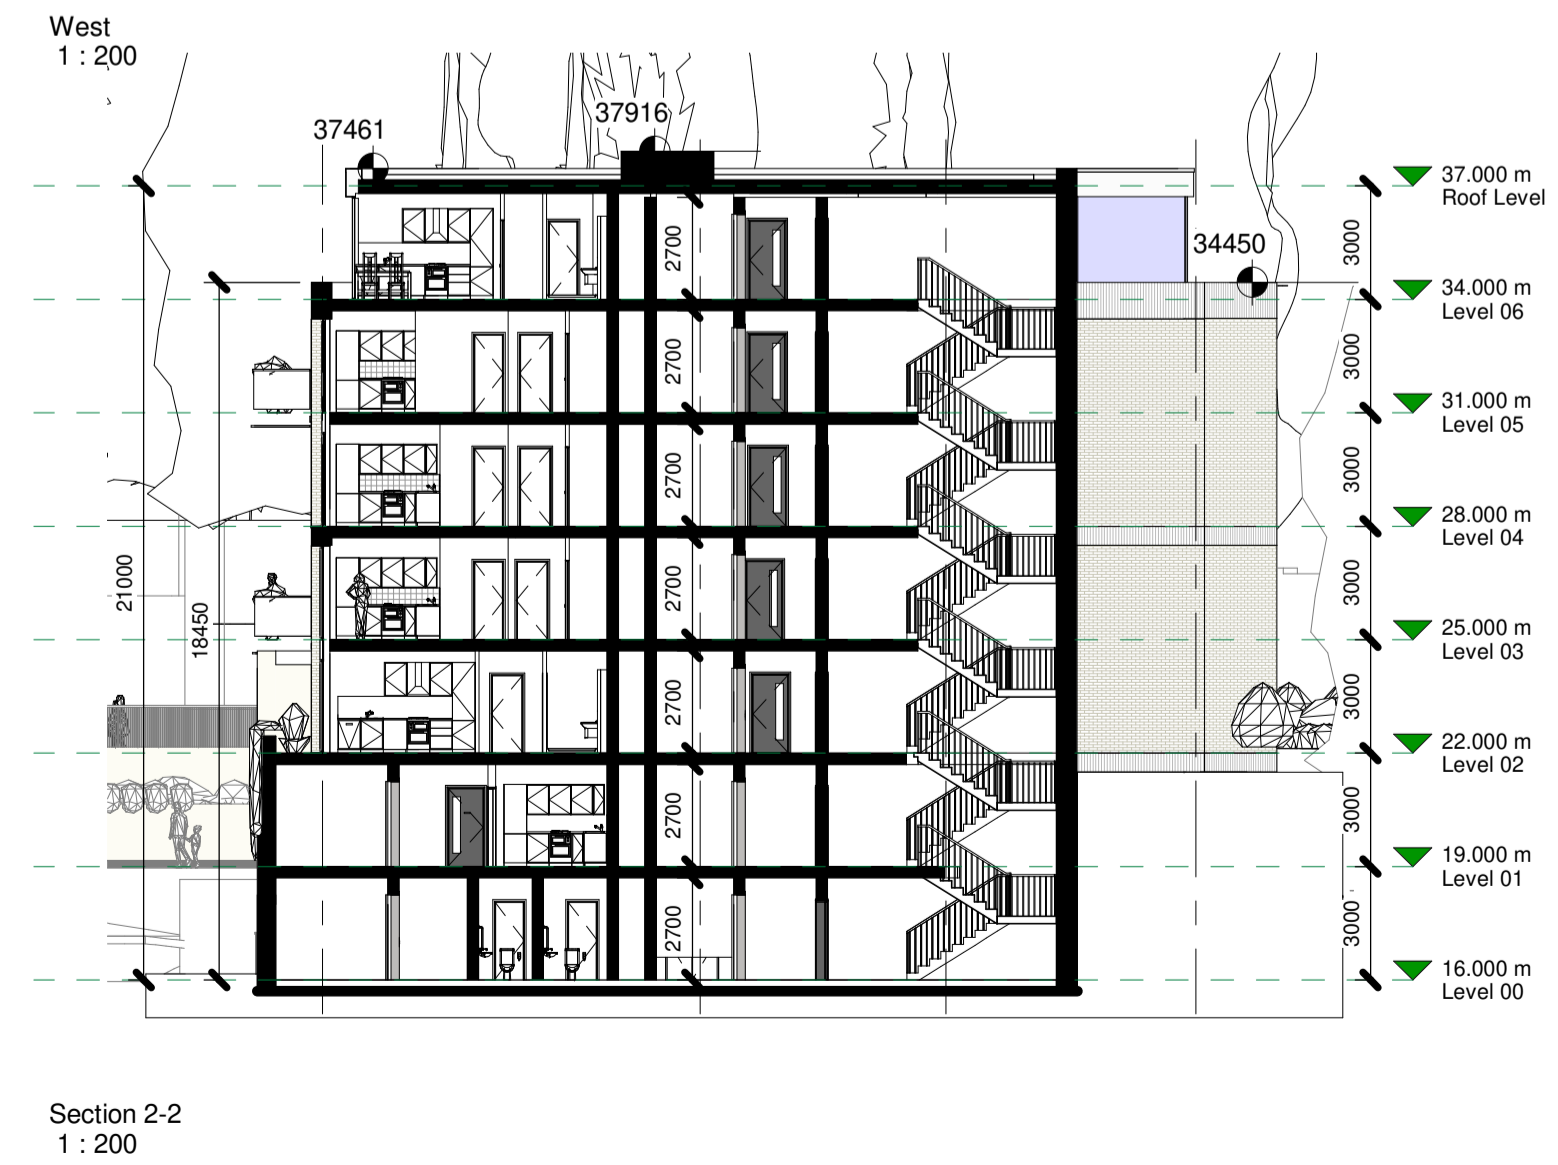
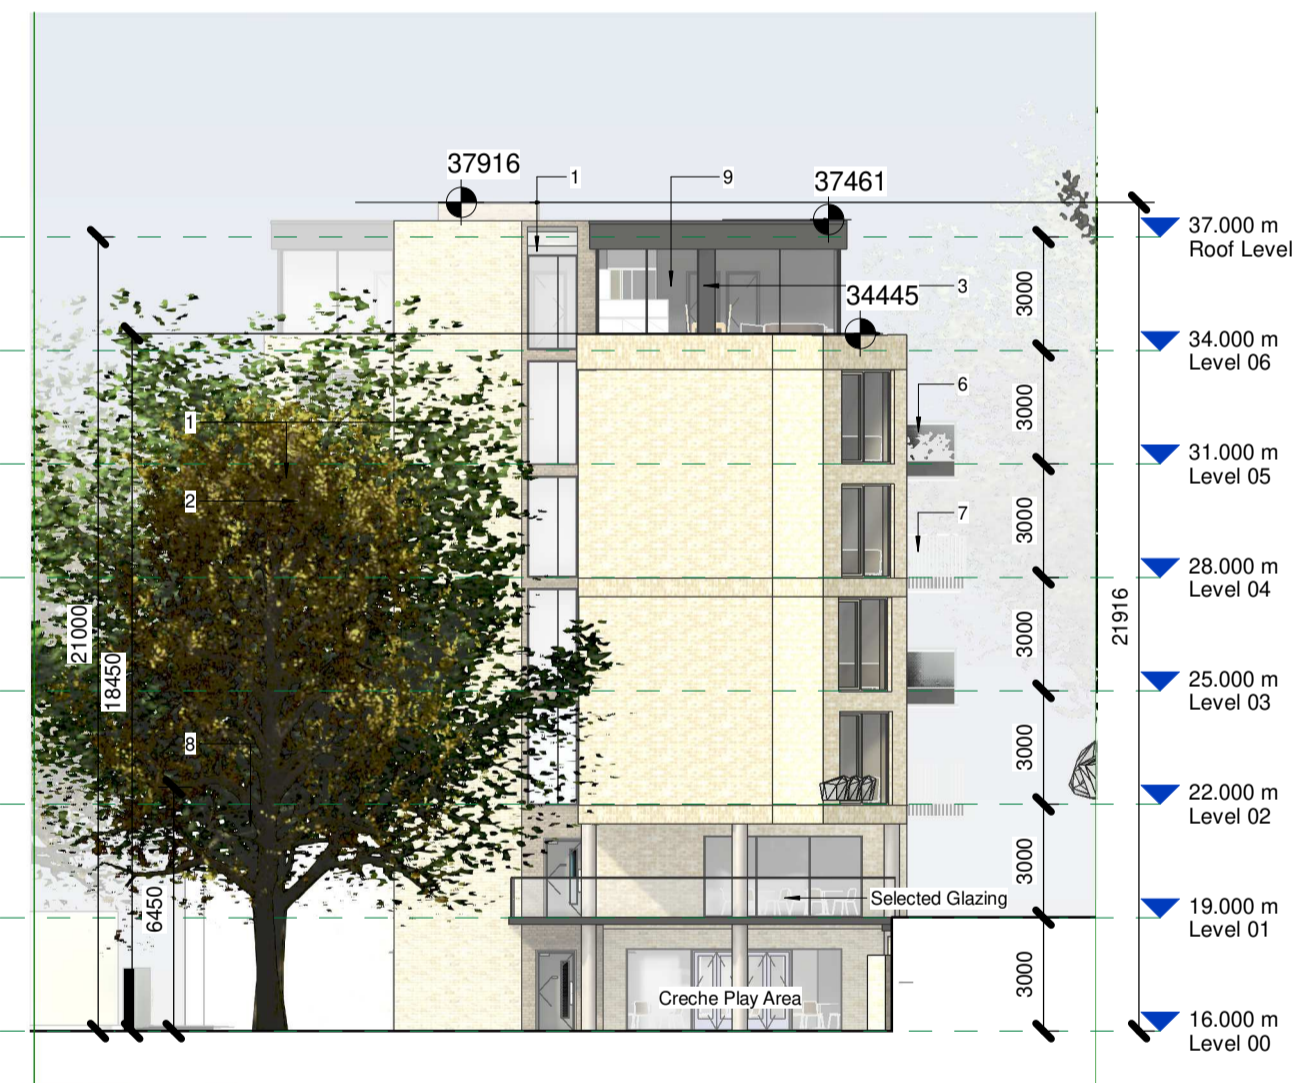


# BLOCK A

## Elevations/Sections

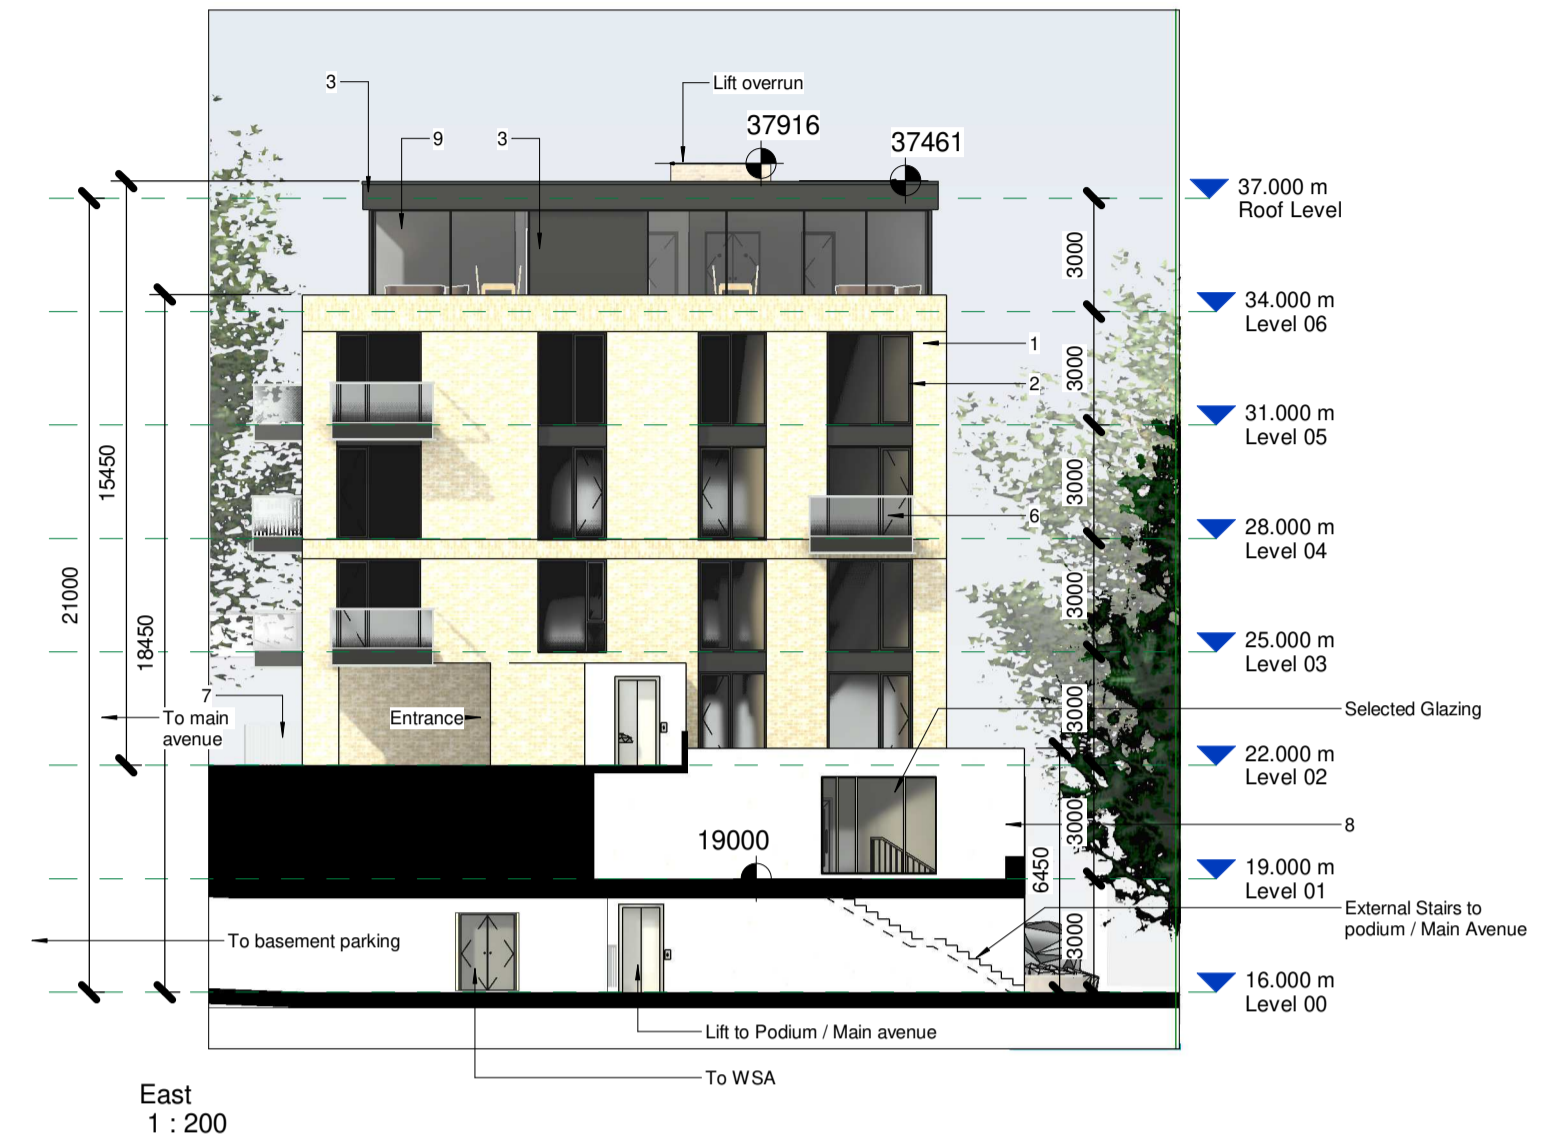


**Notes:**  
 - Do not scale from this drawing. Use figured dimensions in all cases.  
 - Verify dimensions on site and report any discrepancies to the Architect immediately.  
 - This drawing is to be read in conjunction with the Architect's Specification.  
 - © This drawing is copyright and may only be reproduced with the Architect's permission.

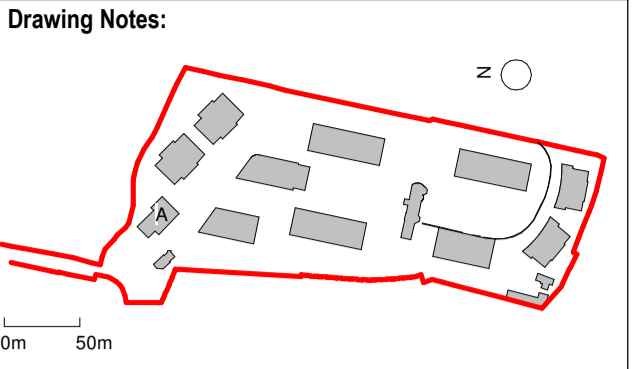

- Indicates Site Boundary  
Site Area within Boundary = 35767.1 m<sup>2</sup>
- Indicates Right of Way Boundary and Area
- ▲ Site Access
- ▲ Building Access

1. Selected Cream Brick
2. Selected Windows
3. Dark Render Panels
4. Selected Render
5. Ventilated Grills
6. Glass Balcony
7. Powder Coated Metal Balcony
8. Selected Stone
9. Selected Glazing

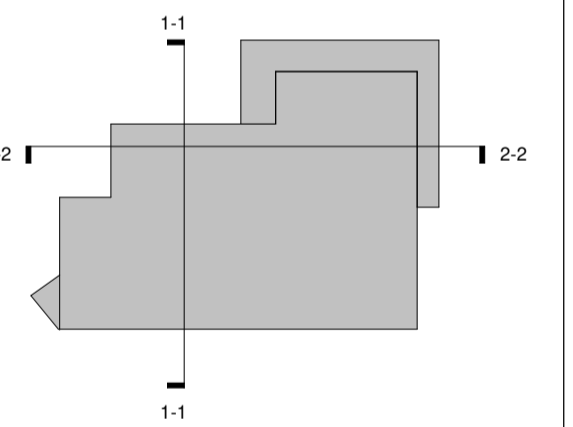

Revision Number	Date	Drawn	Details of Issue / Revision
P01	29.04.22		Issued for Planning
			Issues & Revisions



**Client Details:**  
 GEDV Monkstown Owner Limited, 3rd Floor  
 Kilmore House, Park Lane, Spencer Dock,  
 Dublin 1.

**Project Details:**  
 Dalguise  
 Monkstown

**Drawing Title:**  
 Proposed Elevations + Sections - Block A

Job No. <b>P21-066D</b>	Sheet Size: <b>A1_</b>	Scale @A1: 1:200
Issue Date: 24/10/2022	Drawn By: MG	Reviewed By: EOB

Status <b>P01</b>	Purpose of Issue <b>PLANNING PERMISSION</b>
----------------------	--

MKS-RAU-A-ZZ-DR-AR-200	Revision <b>P01</b>
------------------------	------------------------