

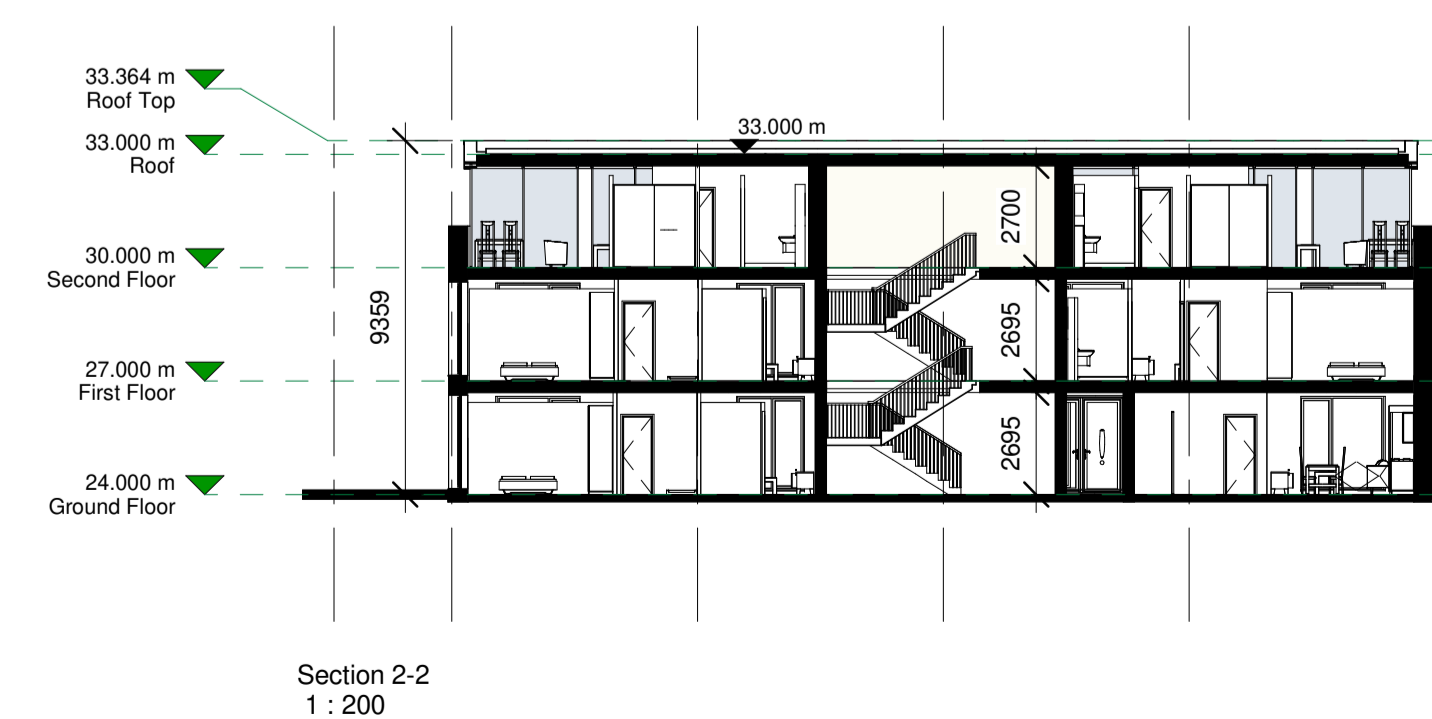
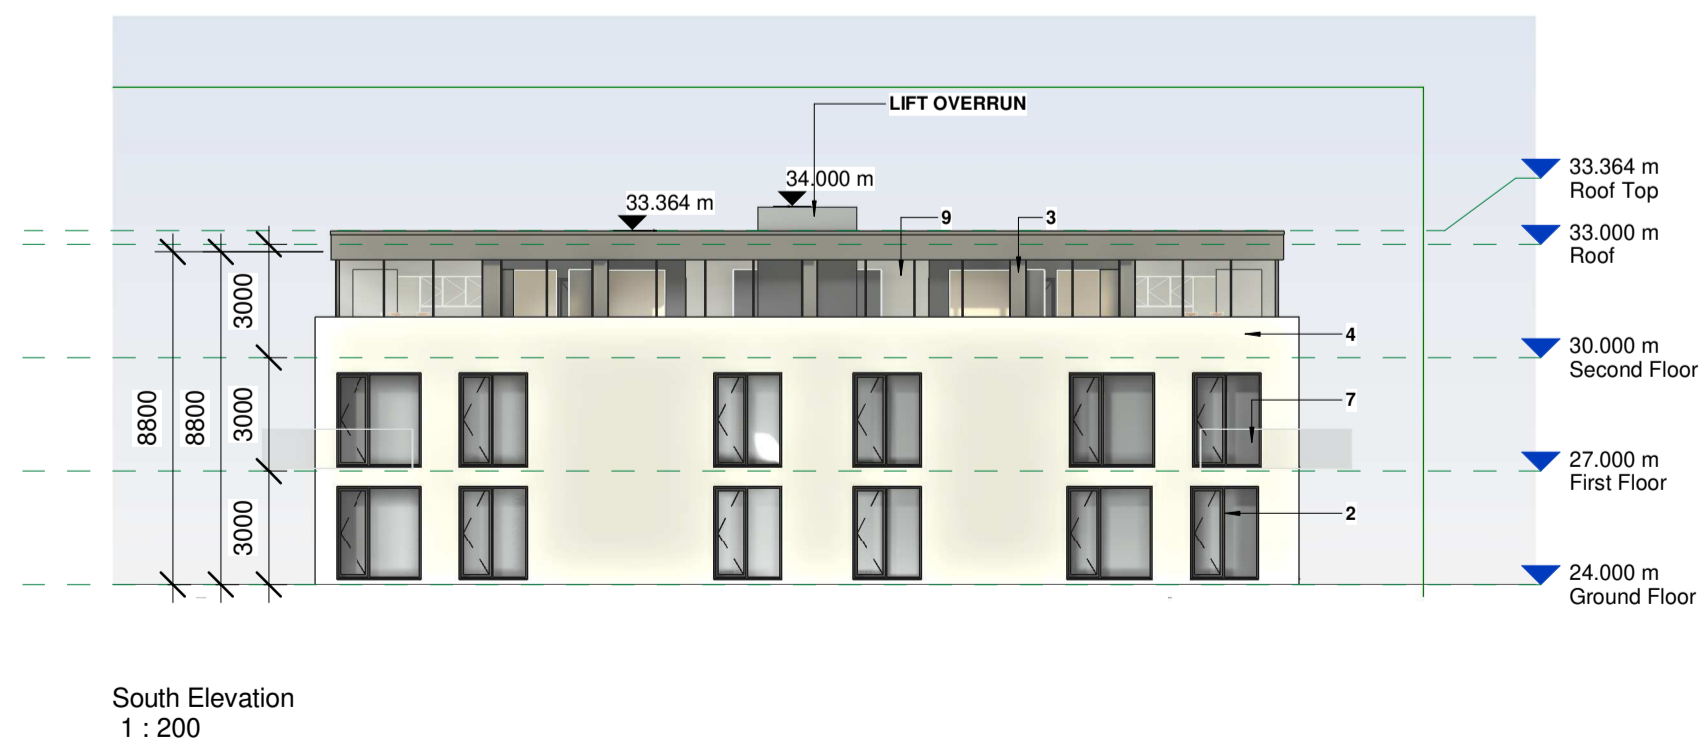
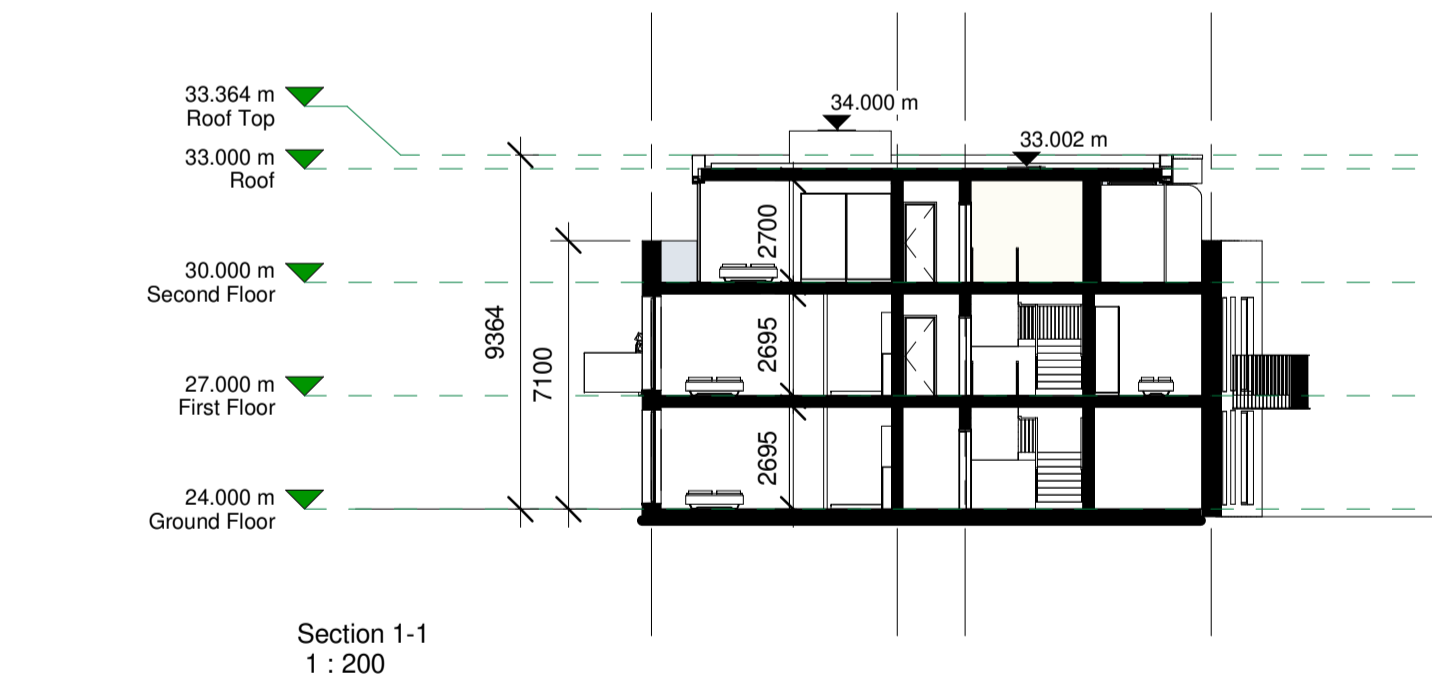
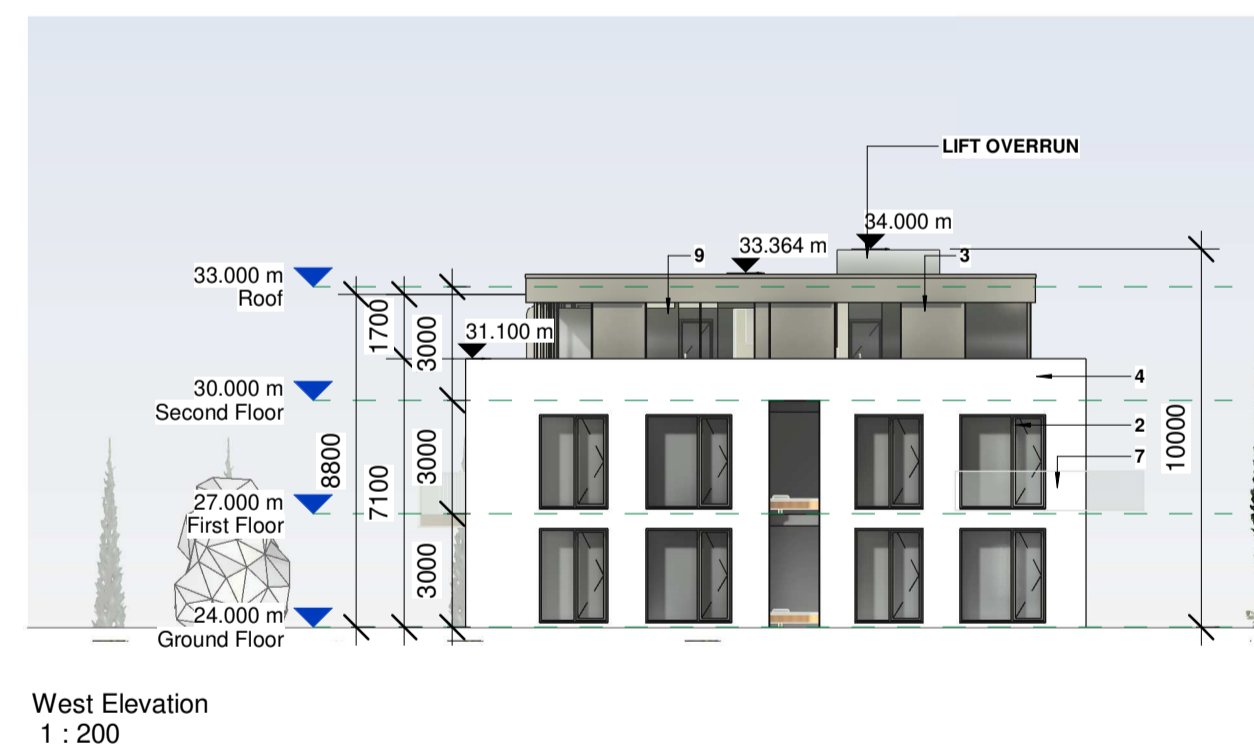
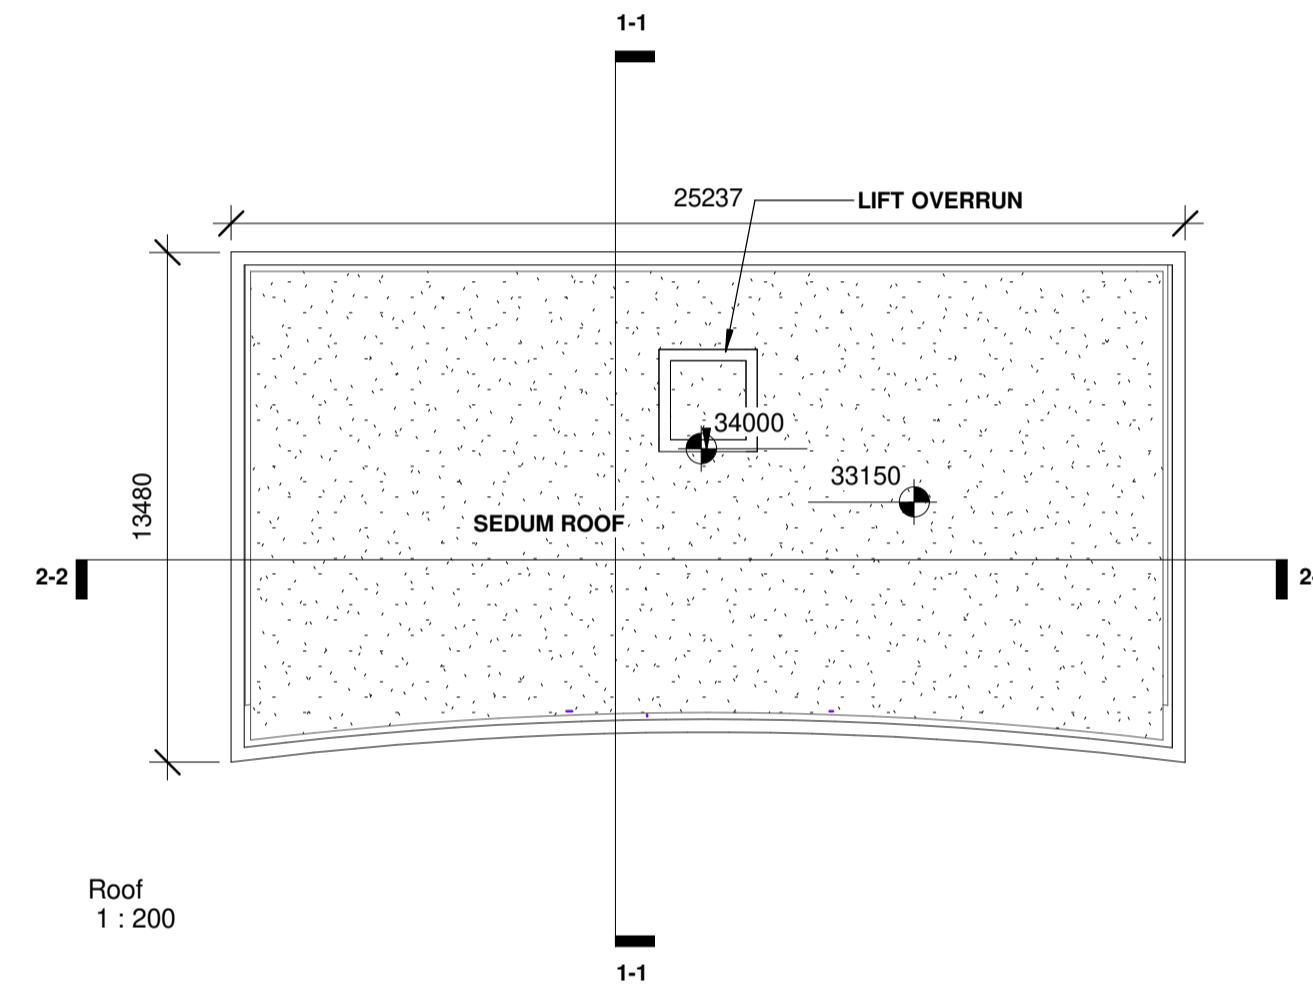
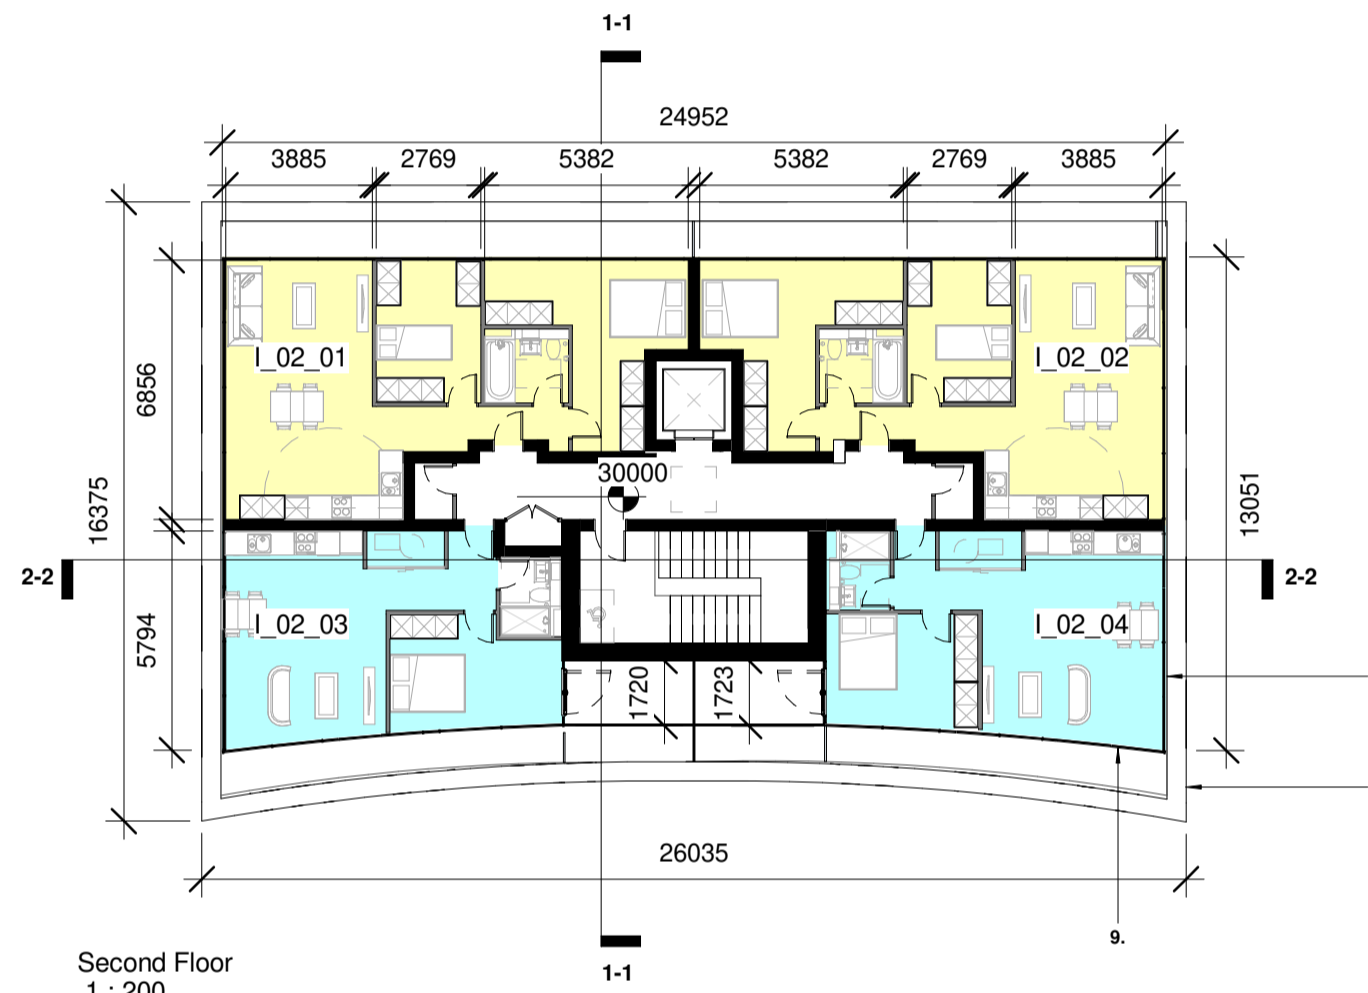
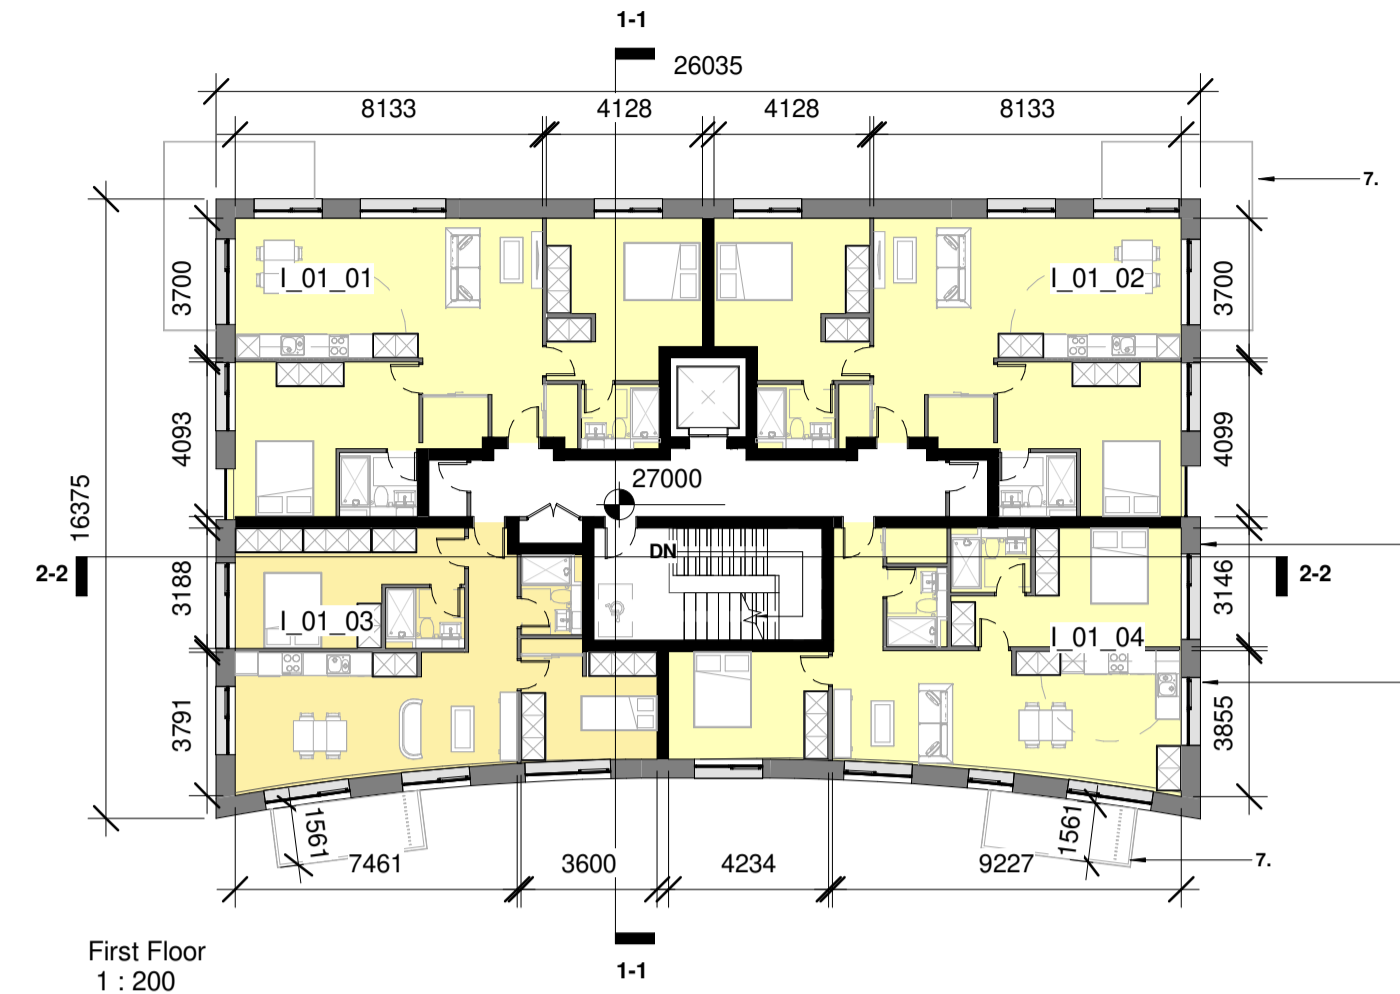
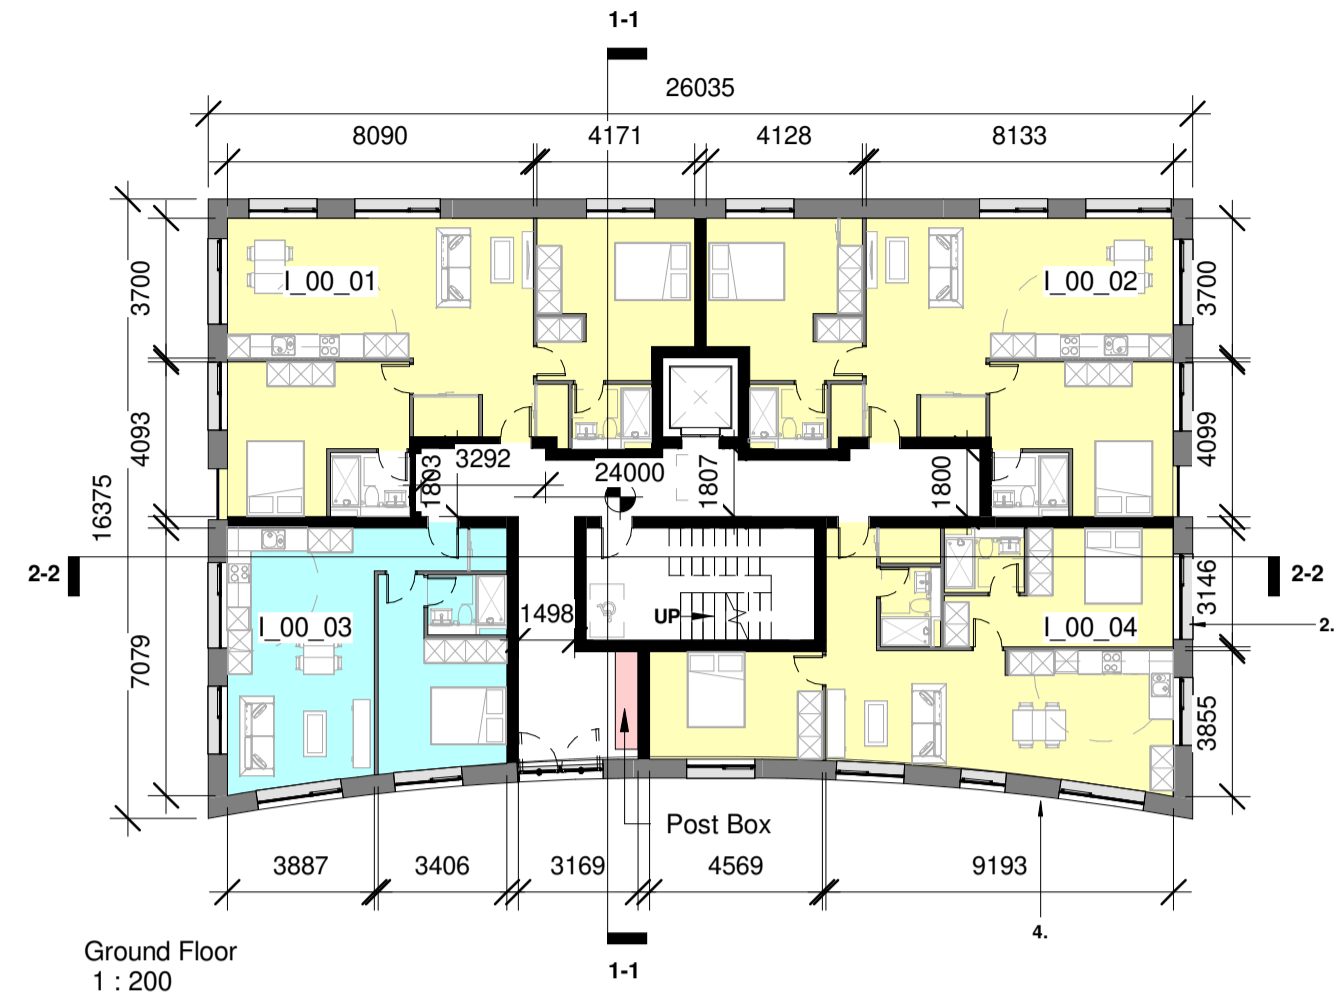


# BLOCK I

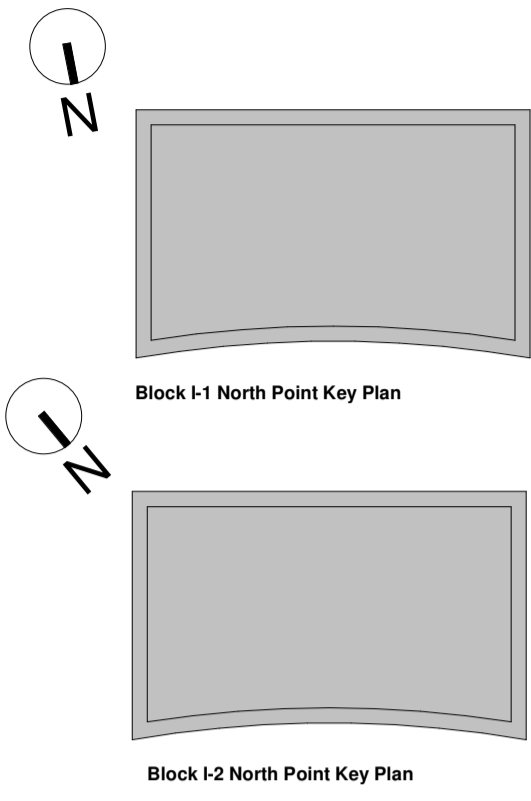

**Notes:**


- Do not scale from this drawing. Use figured dimensions in all cases.
- Verify dimensions on site and report any discrepancies to the Architect immediately.
- This drawing is to be read in conjunction with the Architect's Specification.
- © This drawing is copyright and may only be reproduced with the Architect's permission.

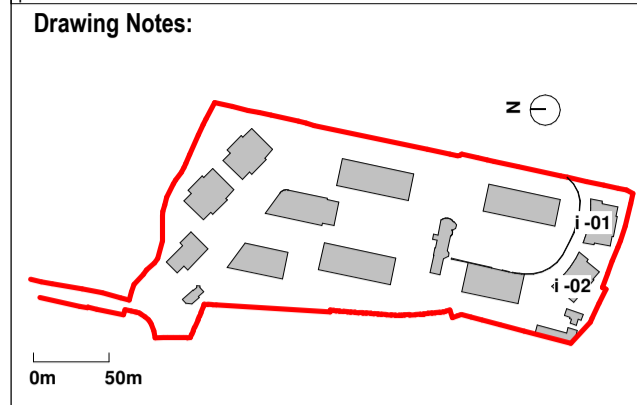

- Indicates Site Boundary
  - Site Area within Boundary = 800m<sup>2</sup>
  - Indicates Adjacent Site in Ownership of Applicant
  - Indicates Right of Way Boundary and Area
- Site Access
- Building Access

1. Selected Brick
2. Selected Windows
3. Dark Render Panels
4. Selected Render
5. Ventilated Grills
6. Glass Balcony
7. Powder Coated Metal Balcony
8. Selected Stone
9. Selected Glazing
10. Light Render Panel

- Unit Types**
- 1B2P\_13
  - 1B2P\_14
  - 2B3P\_07
  - 2B3P\_08
  - 2B4P\_14

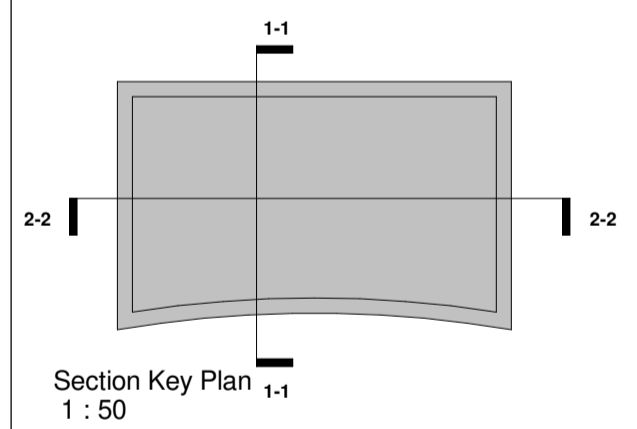

Revision Number	Date	Drawn	Issued For Planning
P01	29/04/22		Issues & Revisions



**Client Details:**  
GEDV Monkstown Owner Limited, 3rd Floor  
Kilmore House, Park Lane, Spencer Dock,  
Dublin 1.

**Project Details:**  
Dalgise  
Monkstown

**Drawing Title:**  
Proposed GA Plans + Elevations + Sections -  
Block I

Job No.	Sheet Size	Scale @A1:
P21-066D	A1_	1:200

Issue Date:	Drawn By:	Reviewed By:
24/10/2022	MG	EOB

Status	Purpose of Issue	Revision
P01	PLANNING PERMISSION	P01