

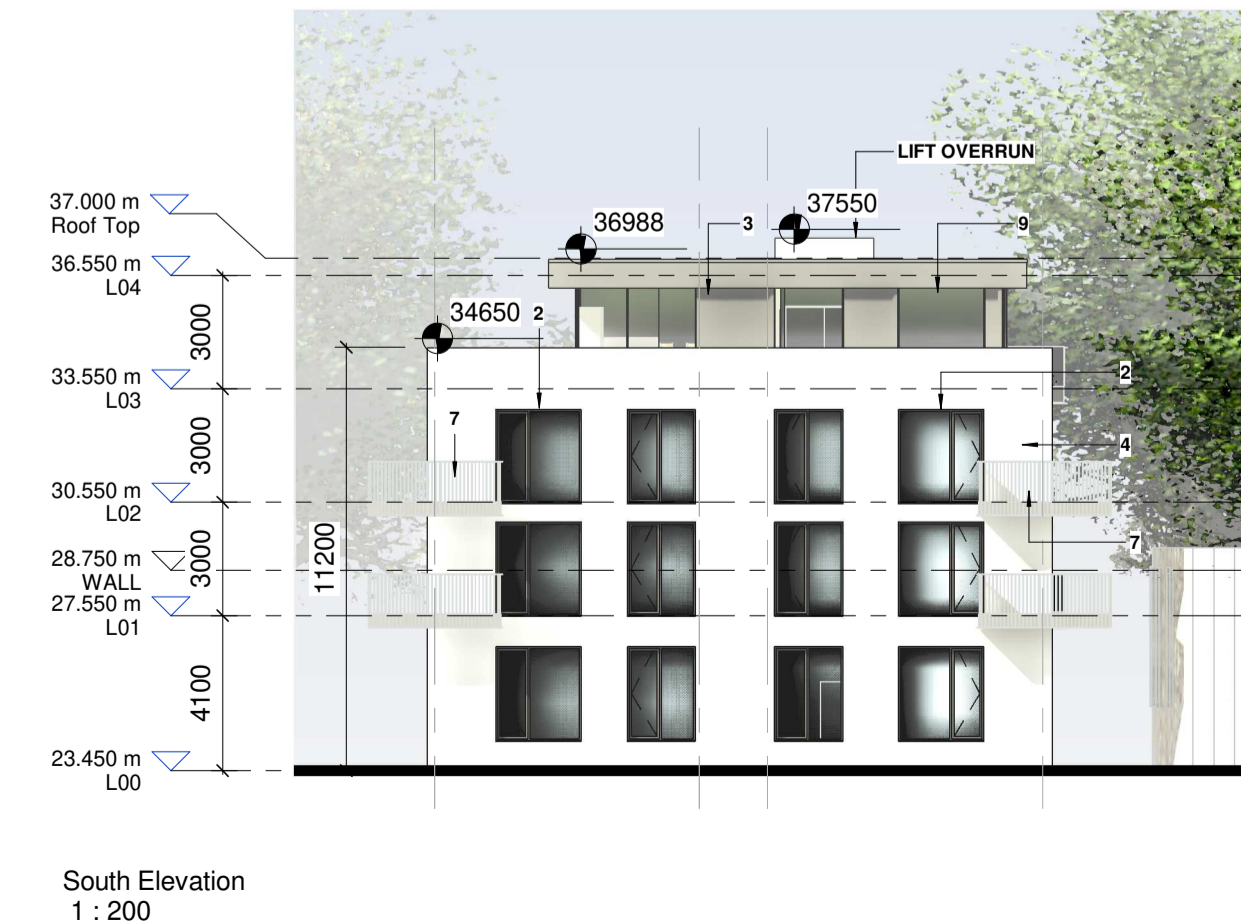
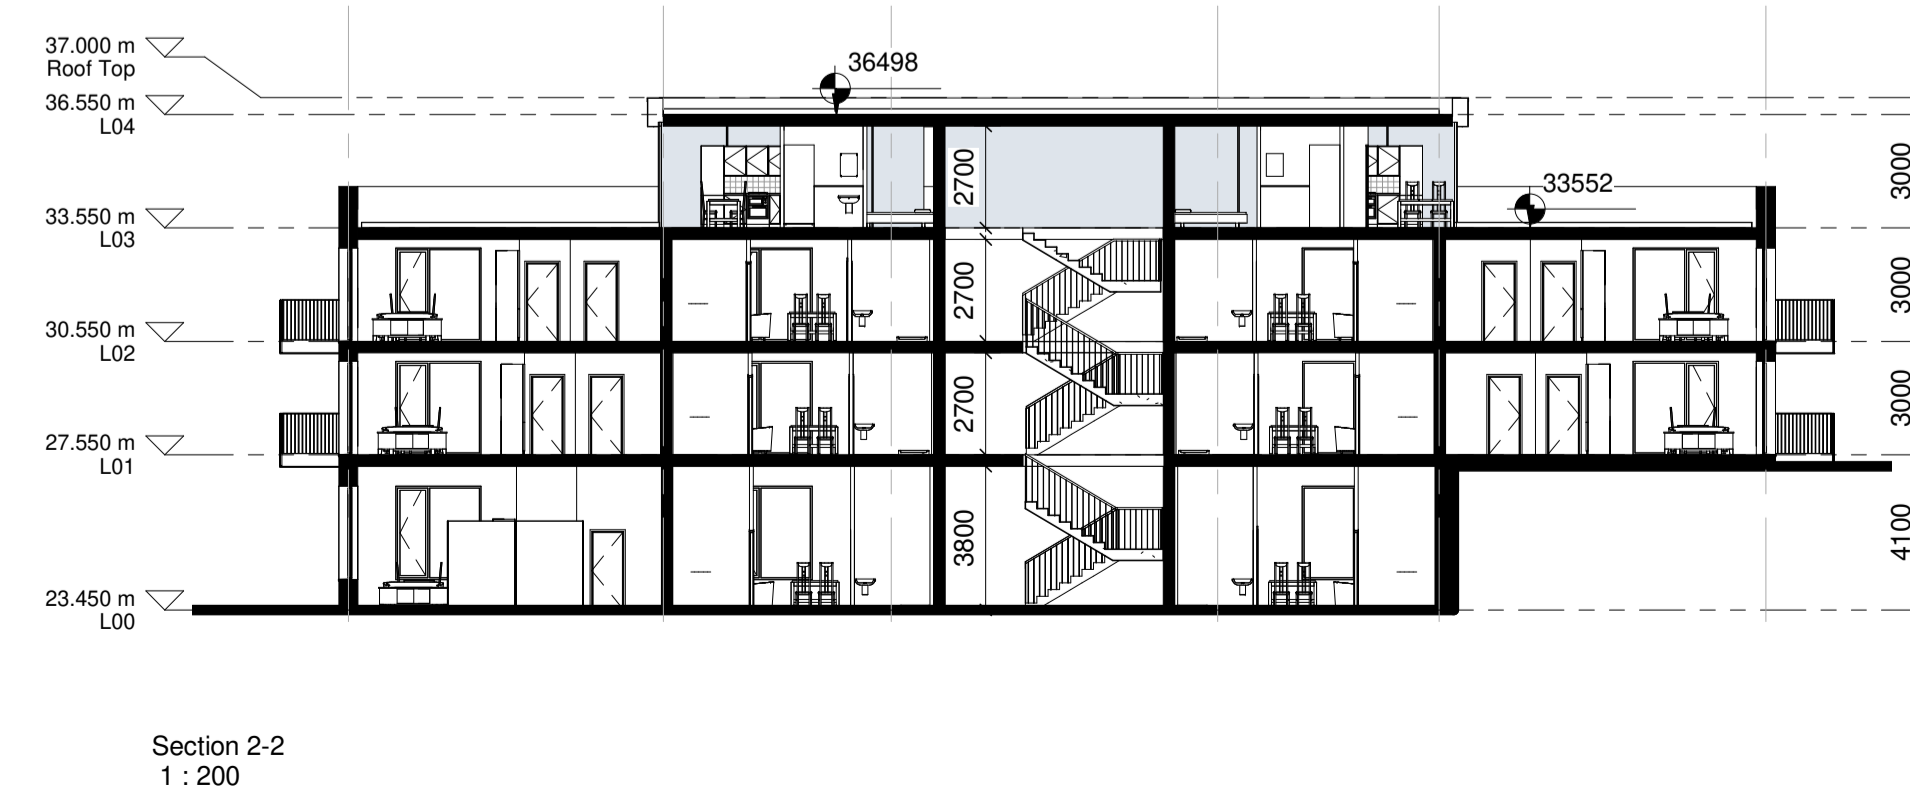
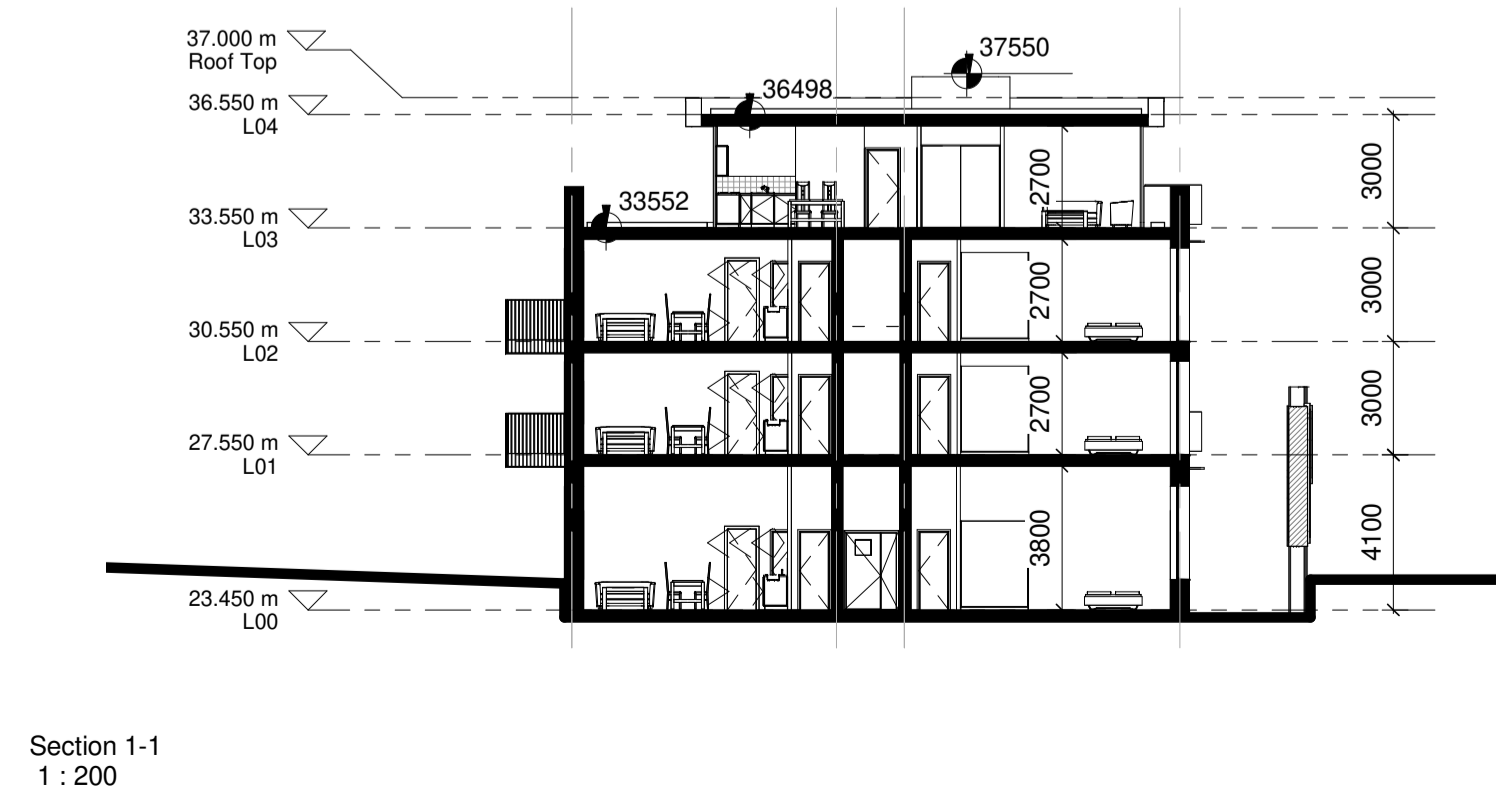
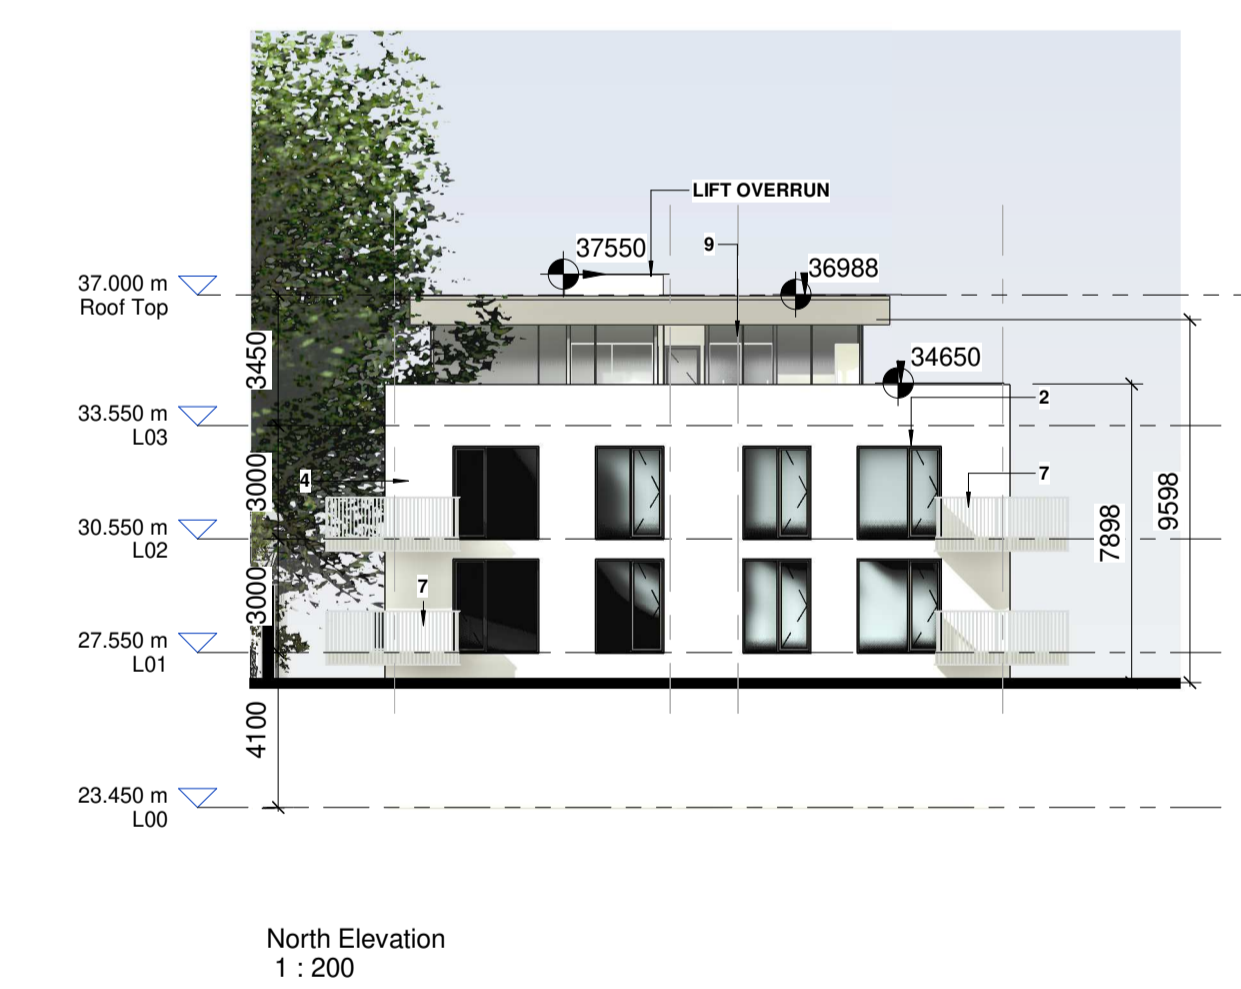
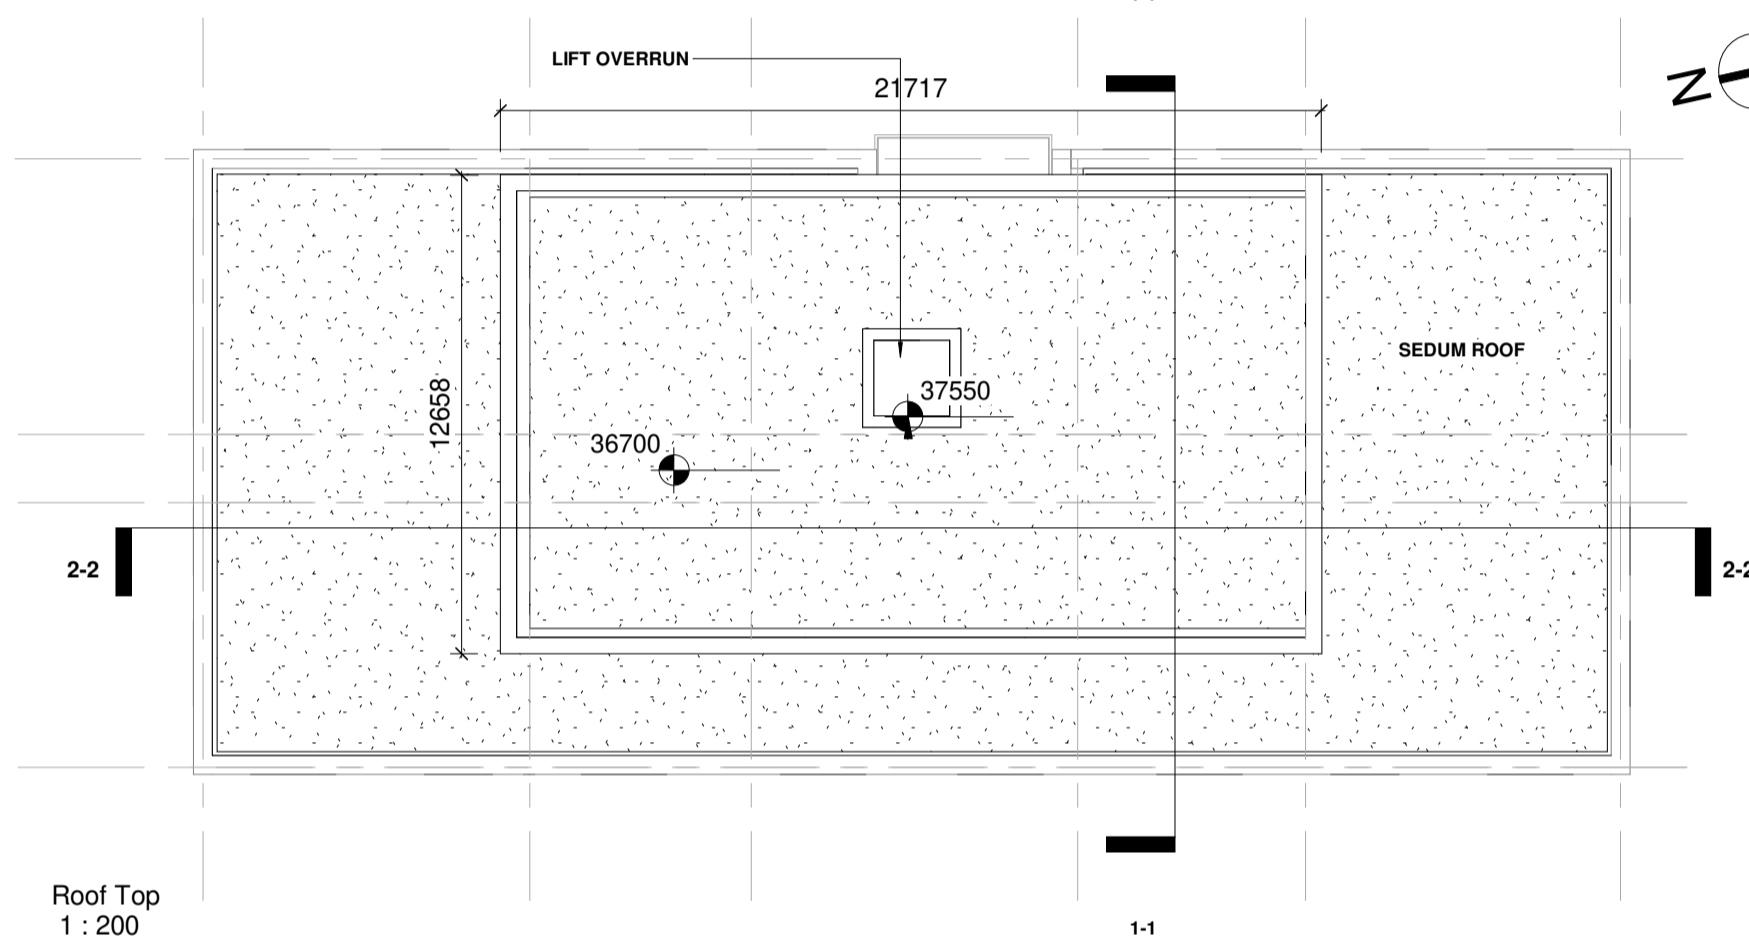
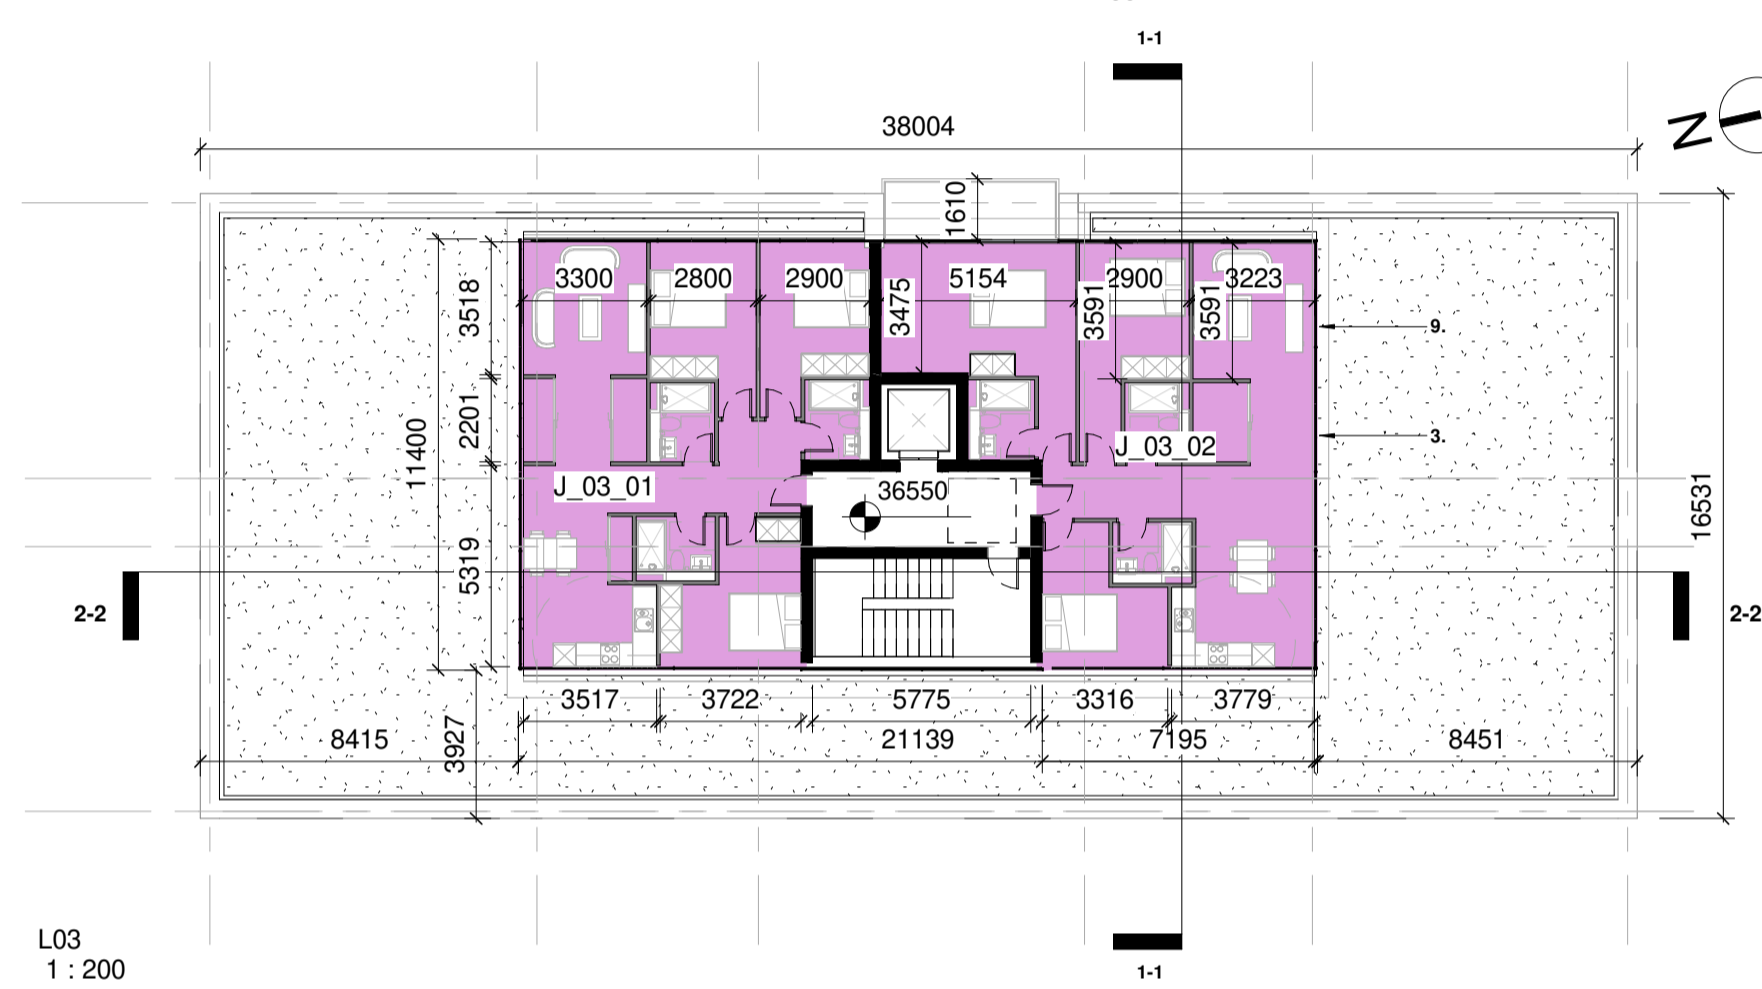
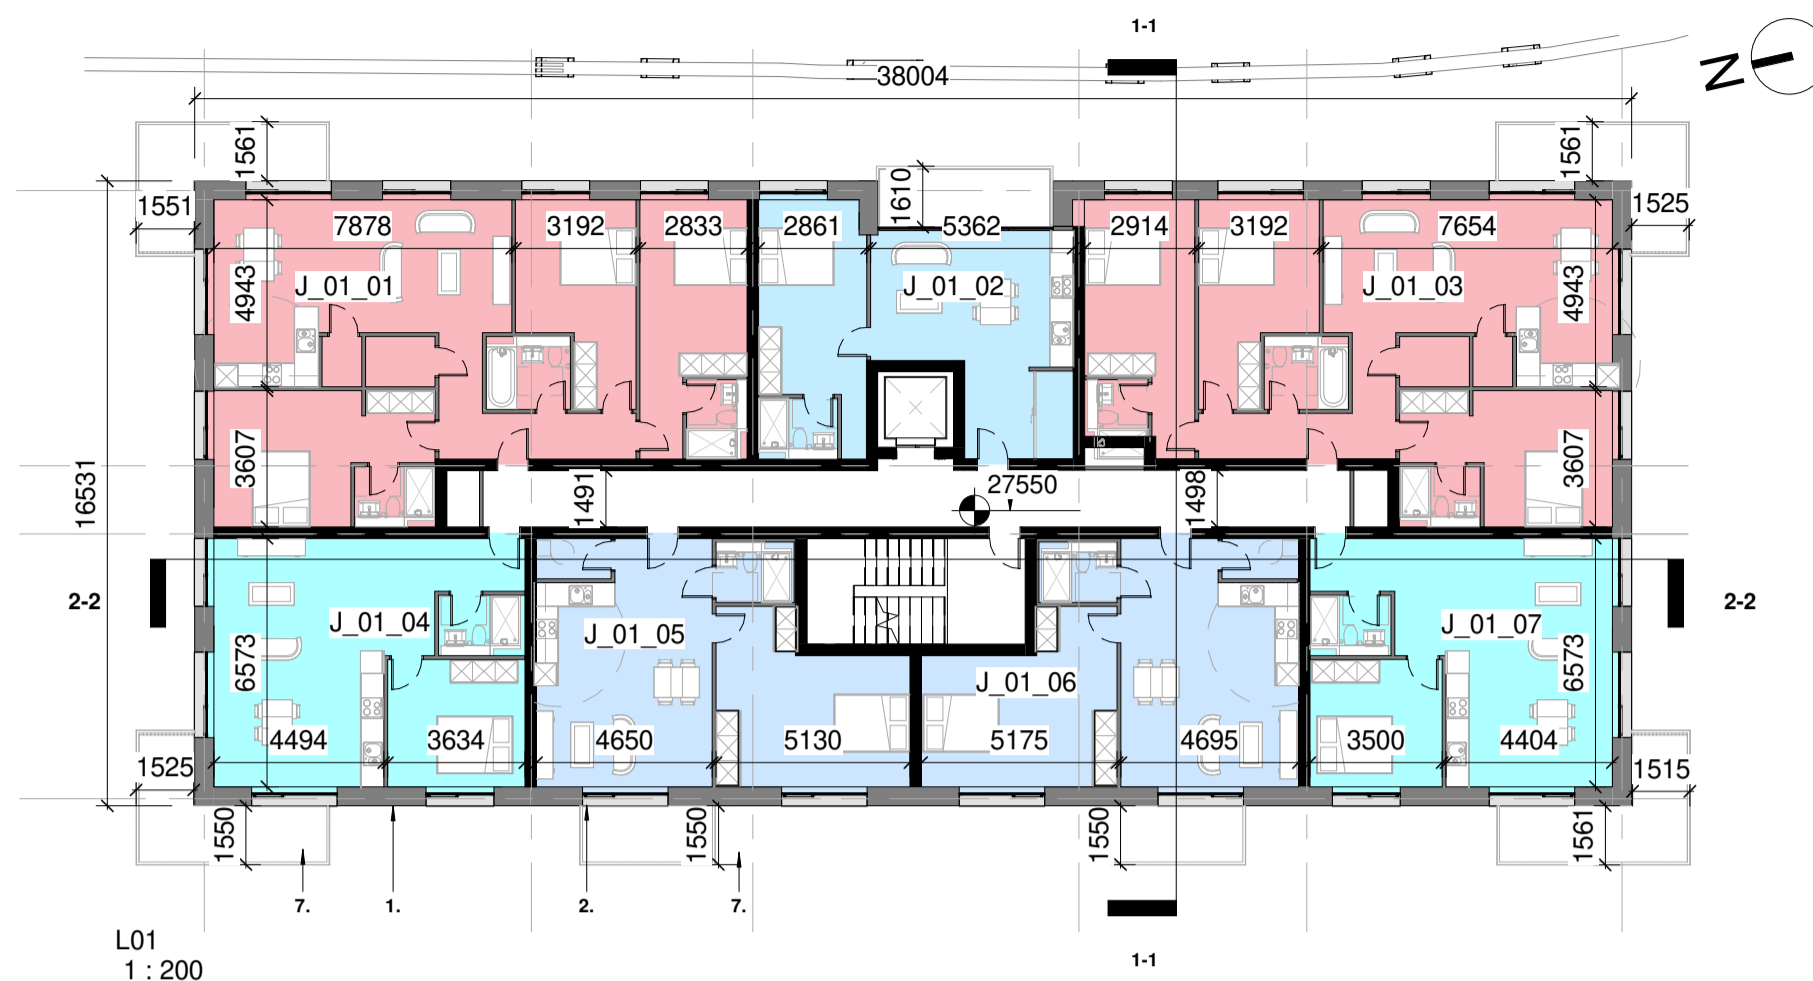


BLOCK J

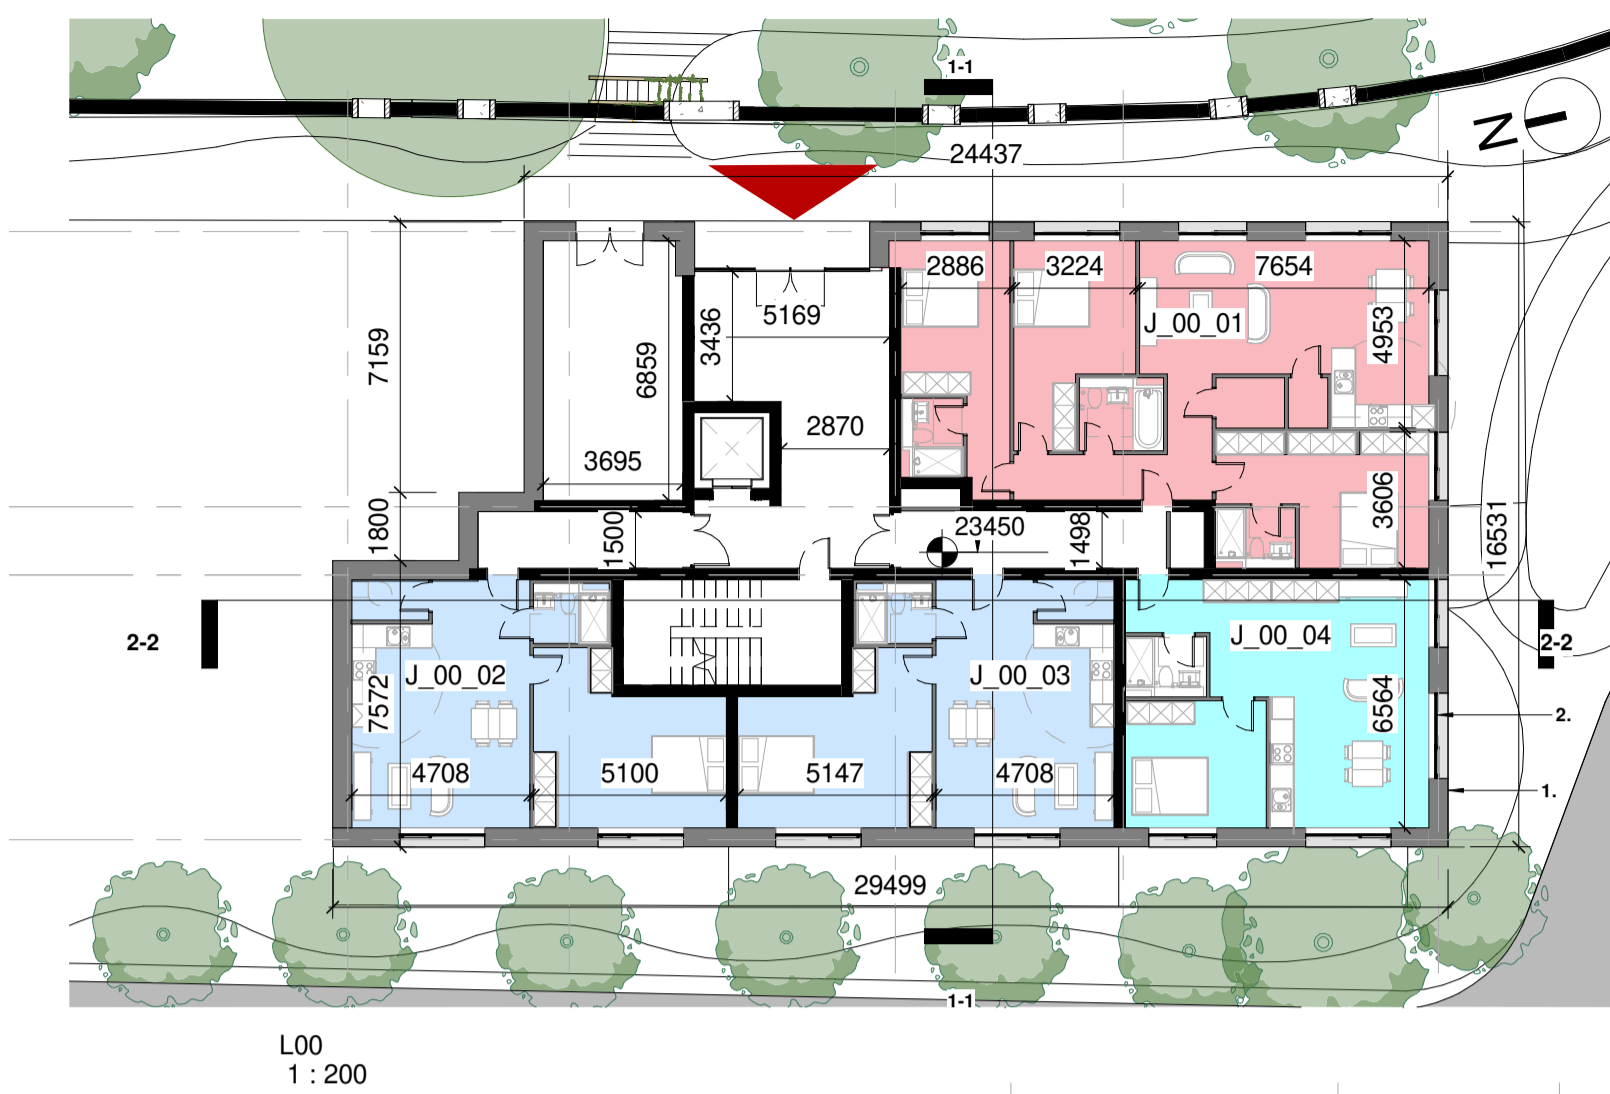

Notes:
 - Do not scale from this drawing. Use figured dimensions in all cases.
 - Verify dimensions on site and report any discrepancies to the Architect immediately.
 - This drawing is to be read in conjunction with the Architect's Specification.
 - © This drawing is copyright and may only be reproduced with the Architect's permission.

Drawing Notes:

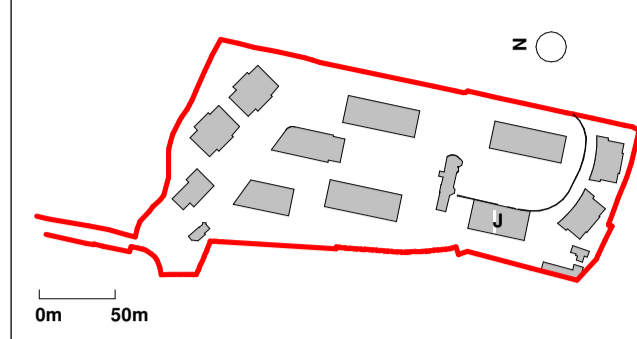


- 0m 50m
- 1:5000
- Indicates Site Boundary
- Site Area within Boundary - 100m²
- Indicates Adjacent Site in Ownership of Applicant
- Indicates Right of Way Boundary and Area



1. Selected Brick
2. Selected Windows
3. Dark Render Panels
4. Selected Render
5. Ventilated Grills
6. Glass Balcony
7. Powder Coated Metal Balcony
8. Selected Stone
9. Selected Glazing
10. Light Render Panel

- Unit Types**
- 1B2P_15
 - 1B2P_16
 - 1B2P_17
 - 3B6P_02
 - 3B6P_03
 - 3B6P_04

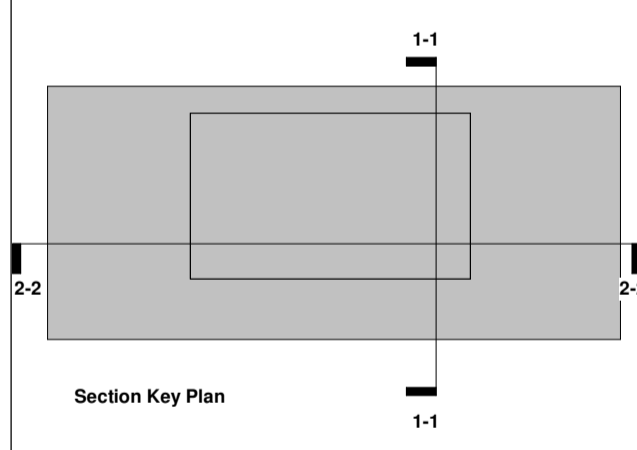

Revision Number	Date	Drawn	Details of Issue / Revision
P01	29/04/22		Issued For Planning



Client Details:
 GEDV Monkstown Owner Limited, 3rd Floor
 Kilmore House, Park Lane, Spencer Dock,
 Dublin 1.

Project Details:
 Dalguise
 Monkstown

Drawing Title:
 Proposed GA Plans + Elevations + Sections -
 Block J

Job No. P21-066D	Sheet Size: A1	Scale @A1: 1:200
Issue Date: 24/10/2022	Drawn By: MG	Reviewed By: EOB

Status: P01	Purpose of Issue: PLANNING PERMISSION	Revision: P01
-------------	---------------------------------------	---------------