



BLOCK B

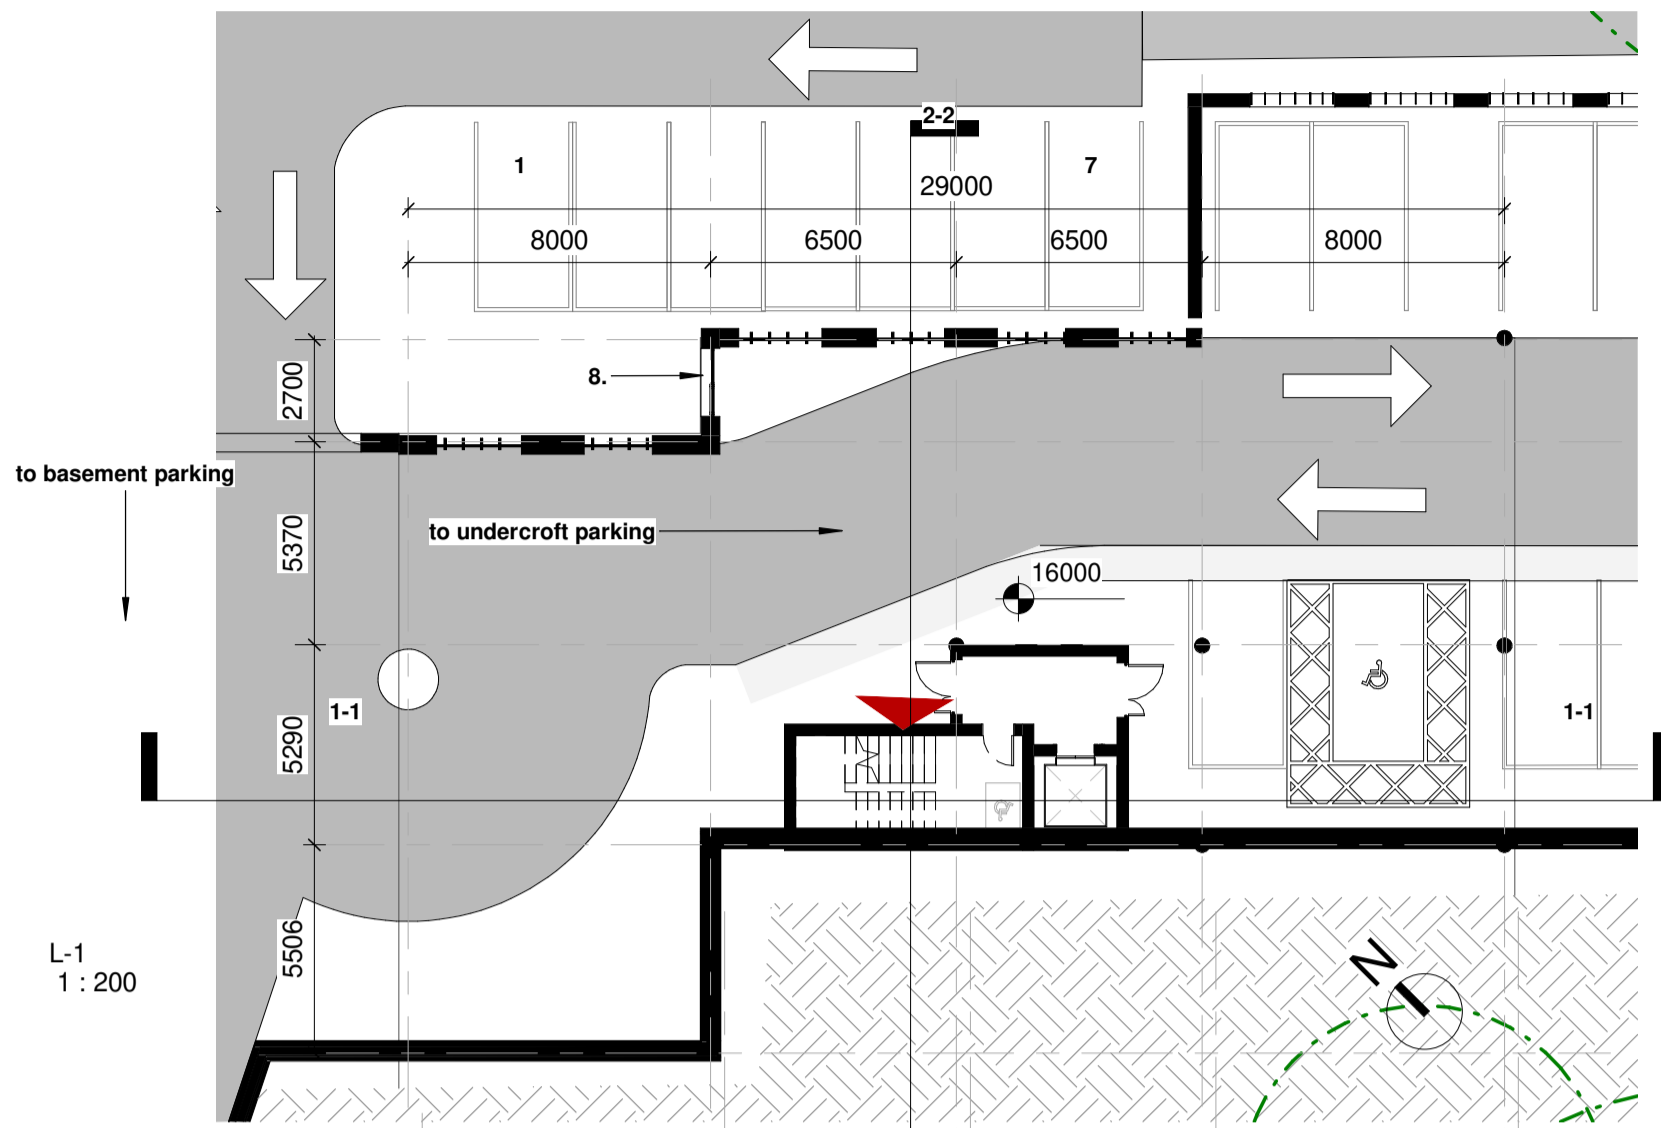


L-1
1:200




L2
1:200

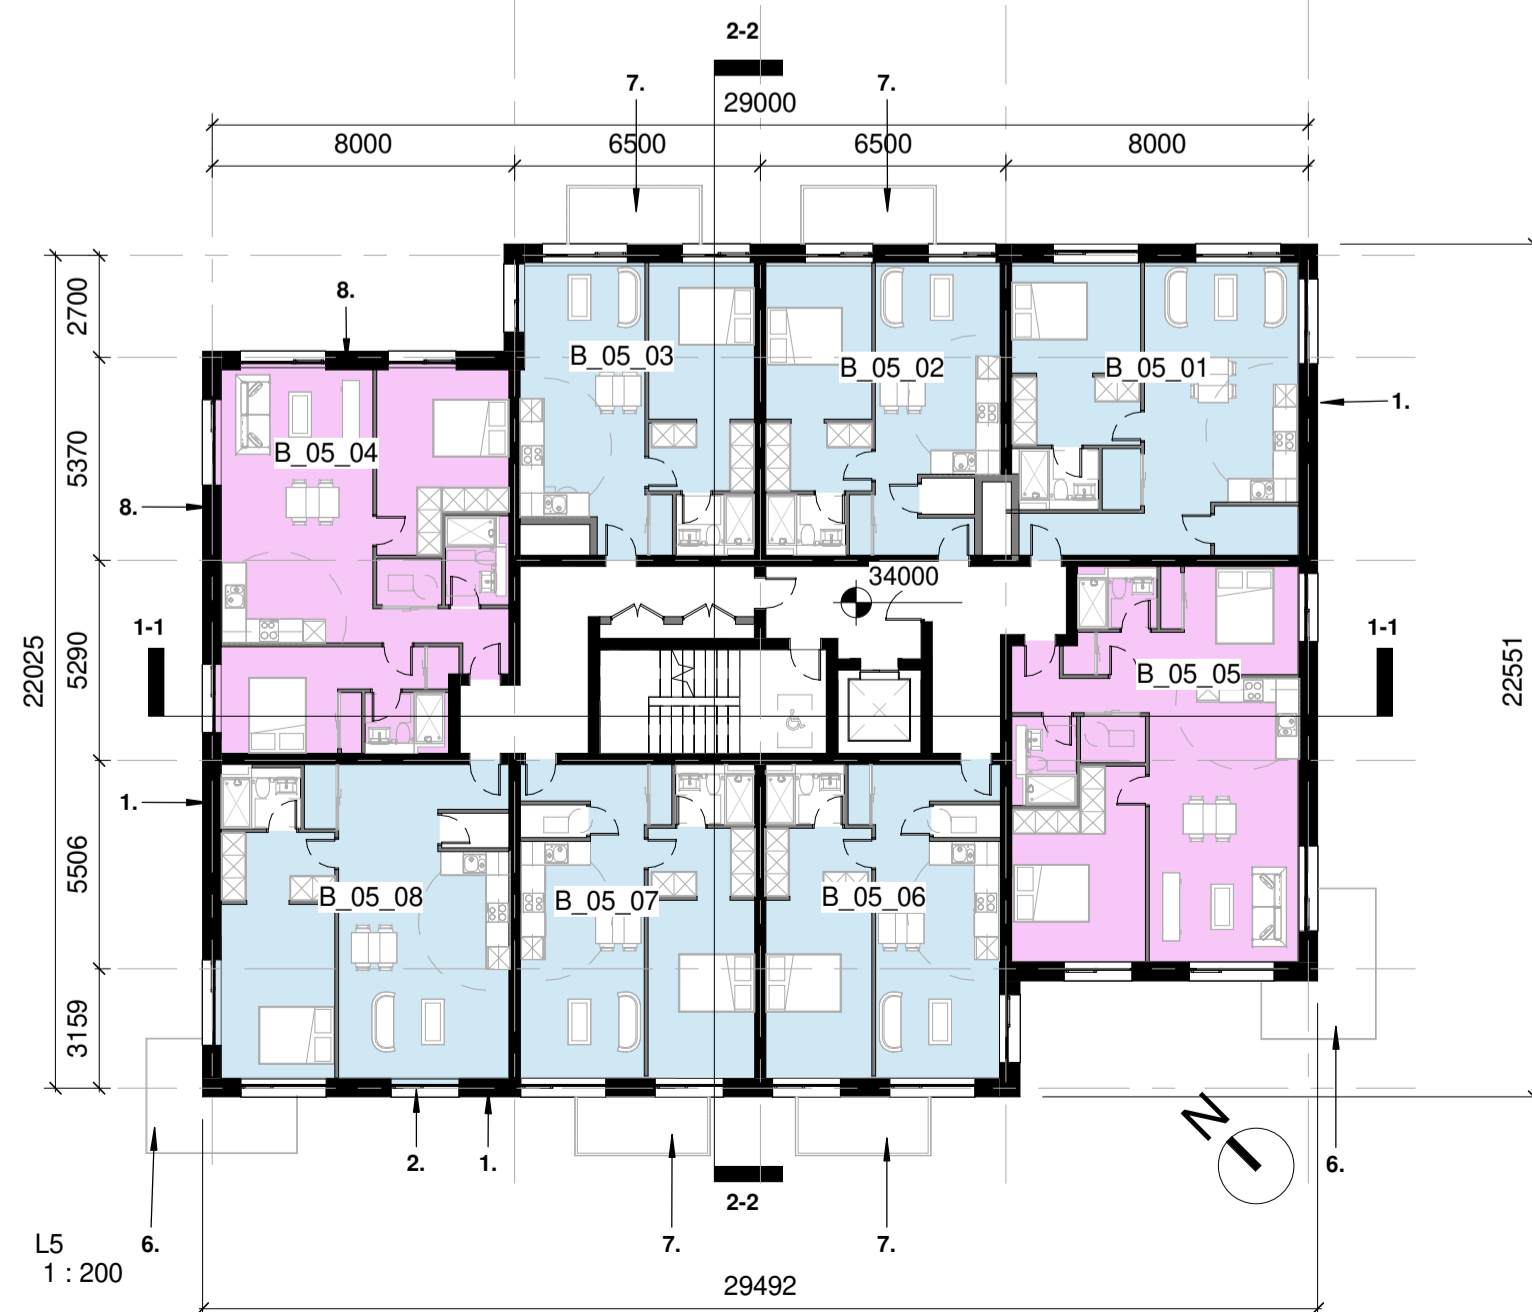

L5
1:200

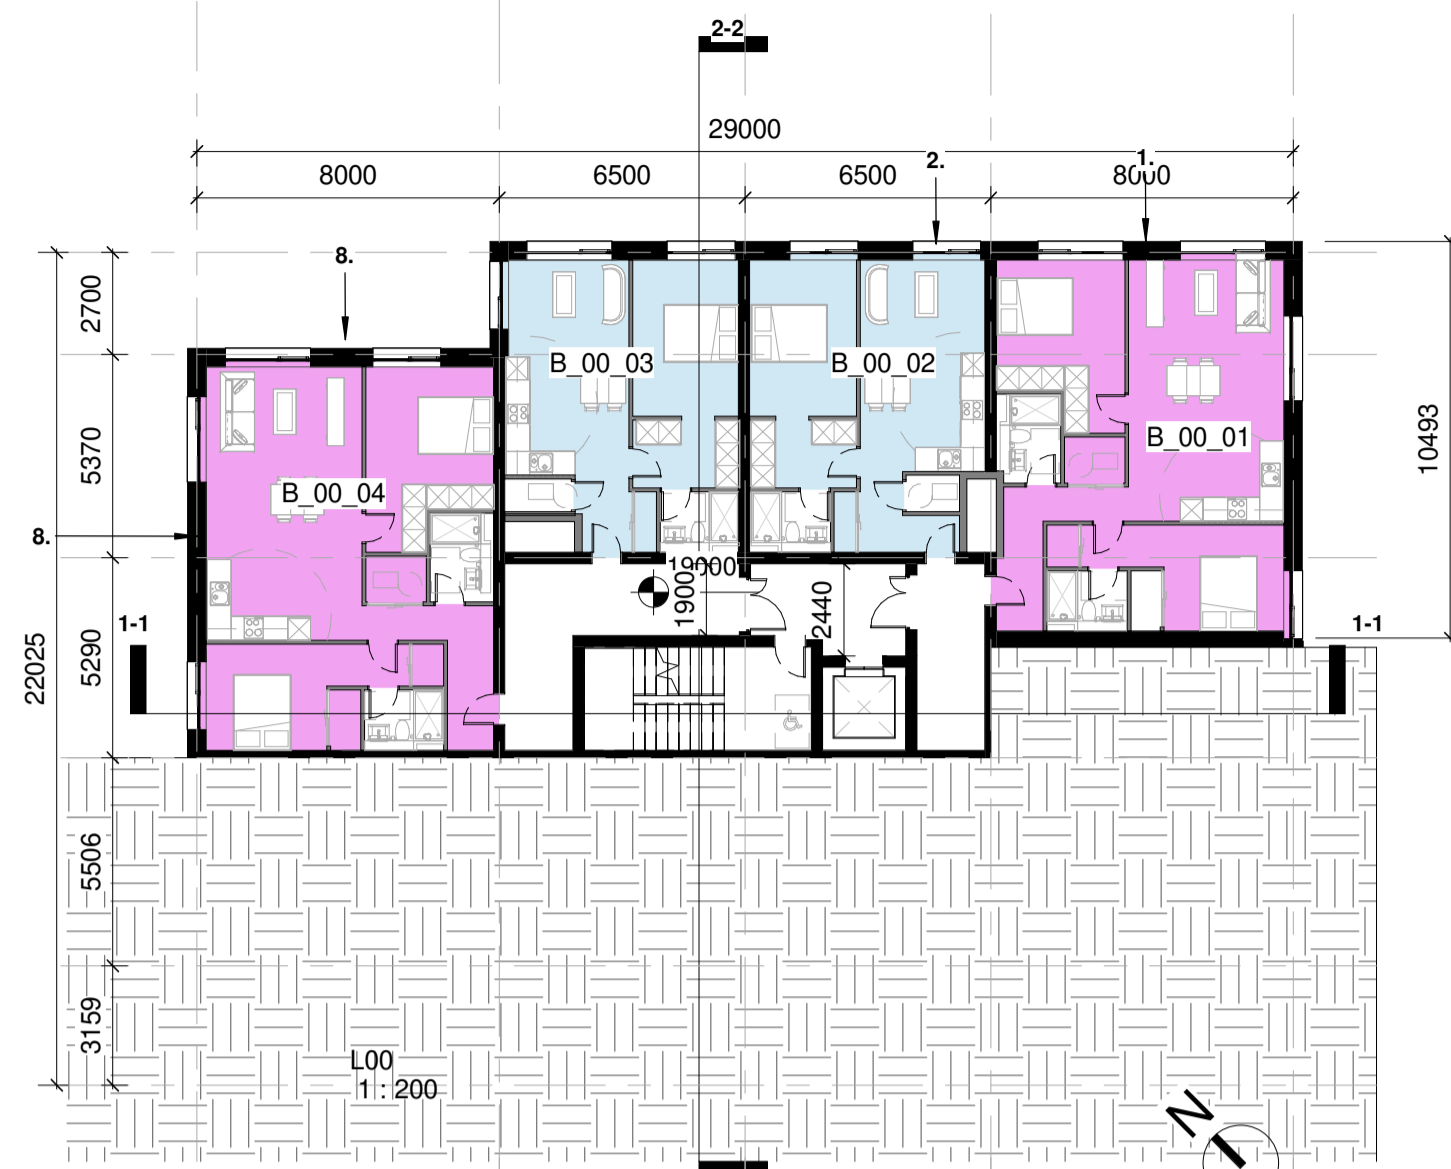


L0
1:200

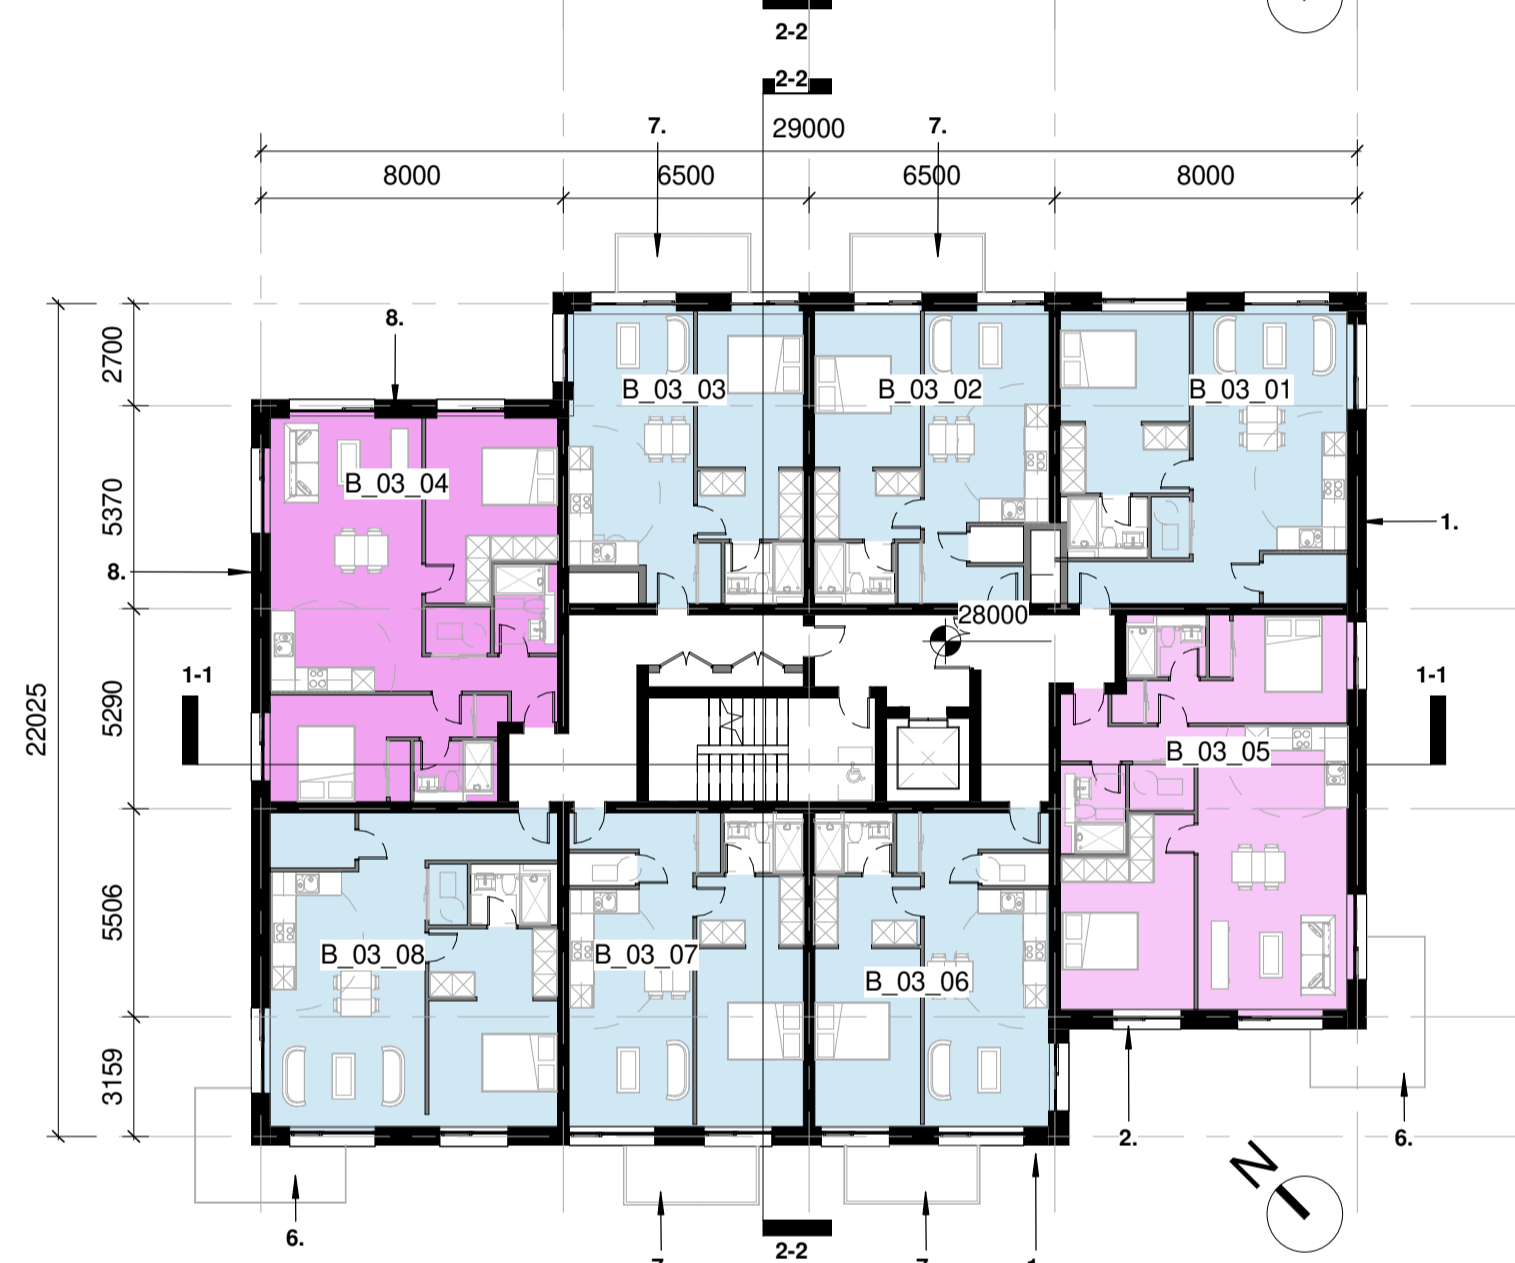


L3
1:200




L6
1:200

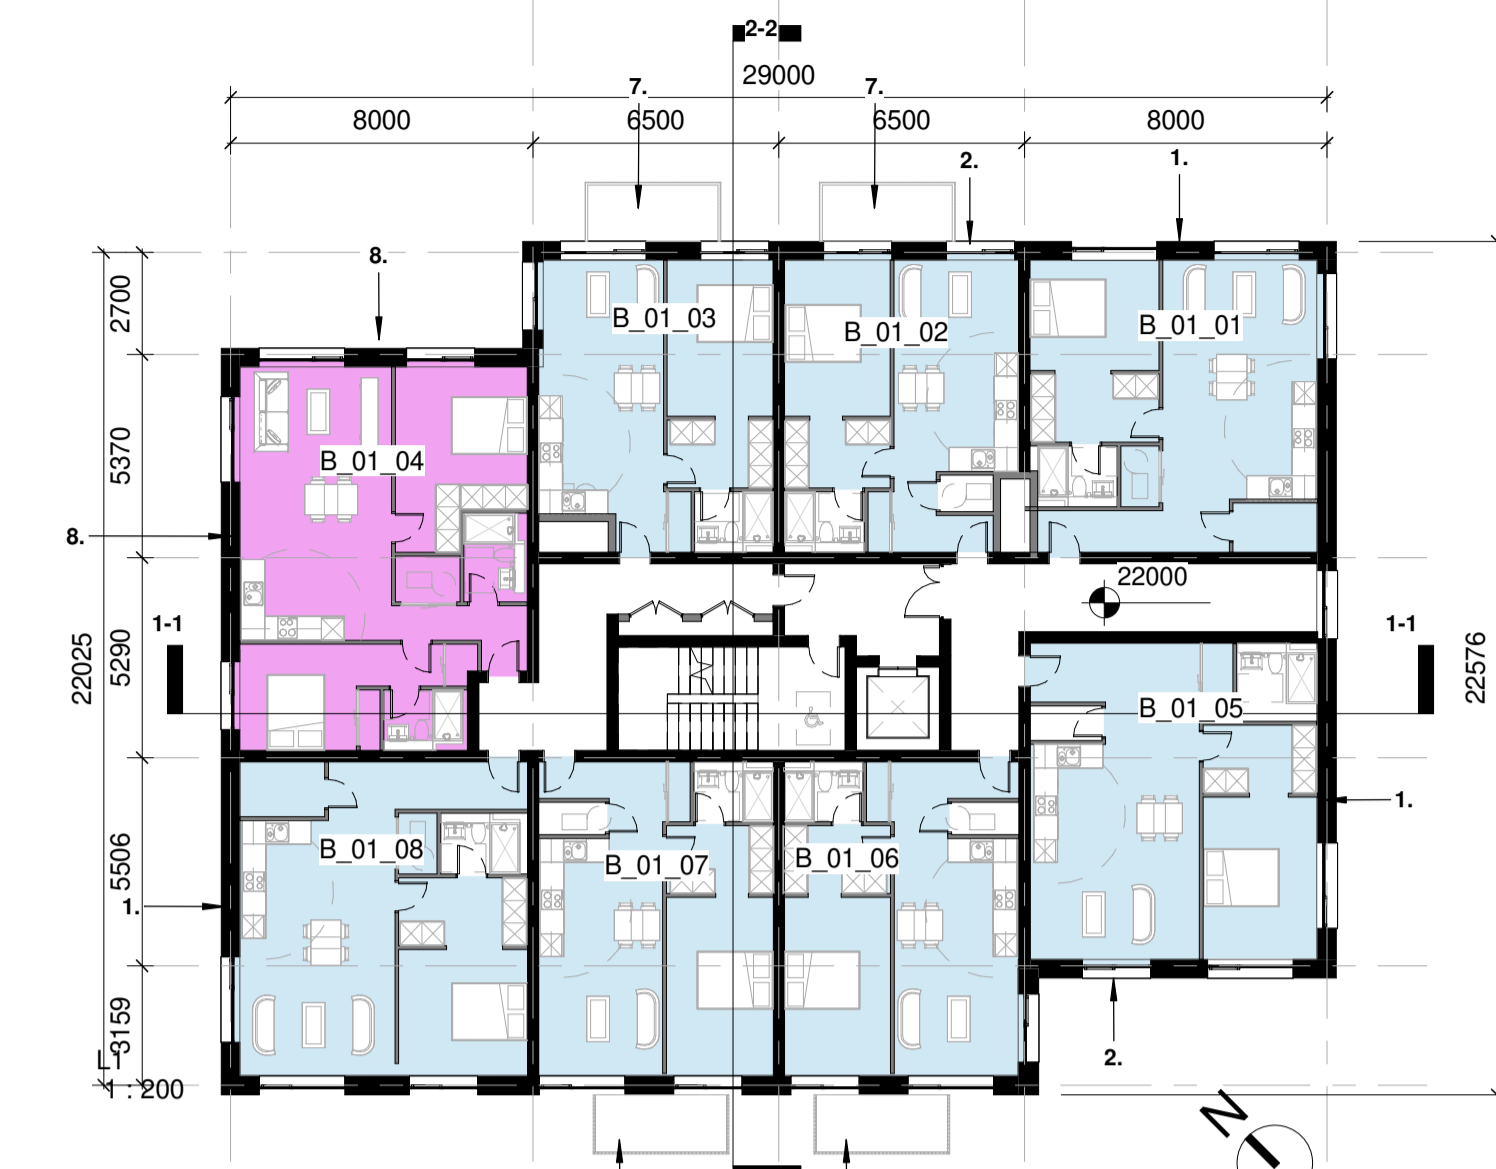

L1
1:200

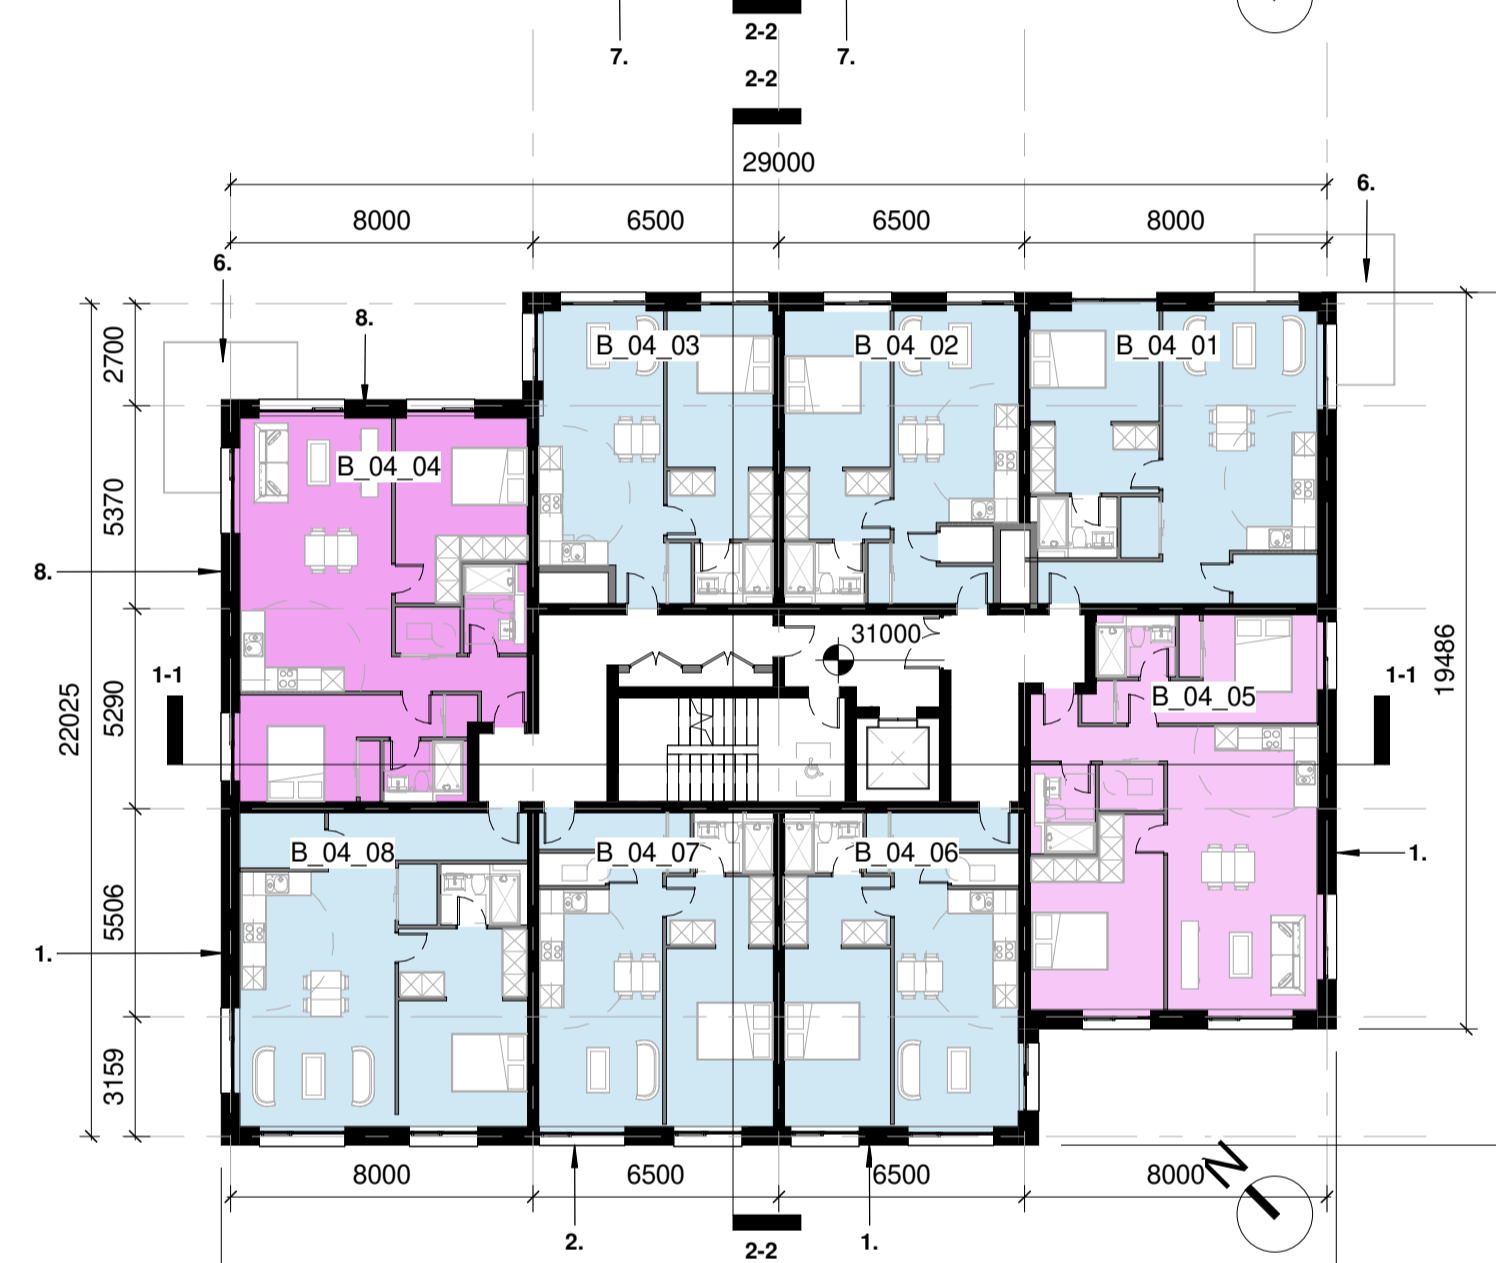


L4
1:200

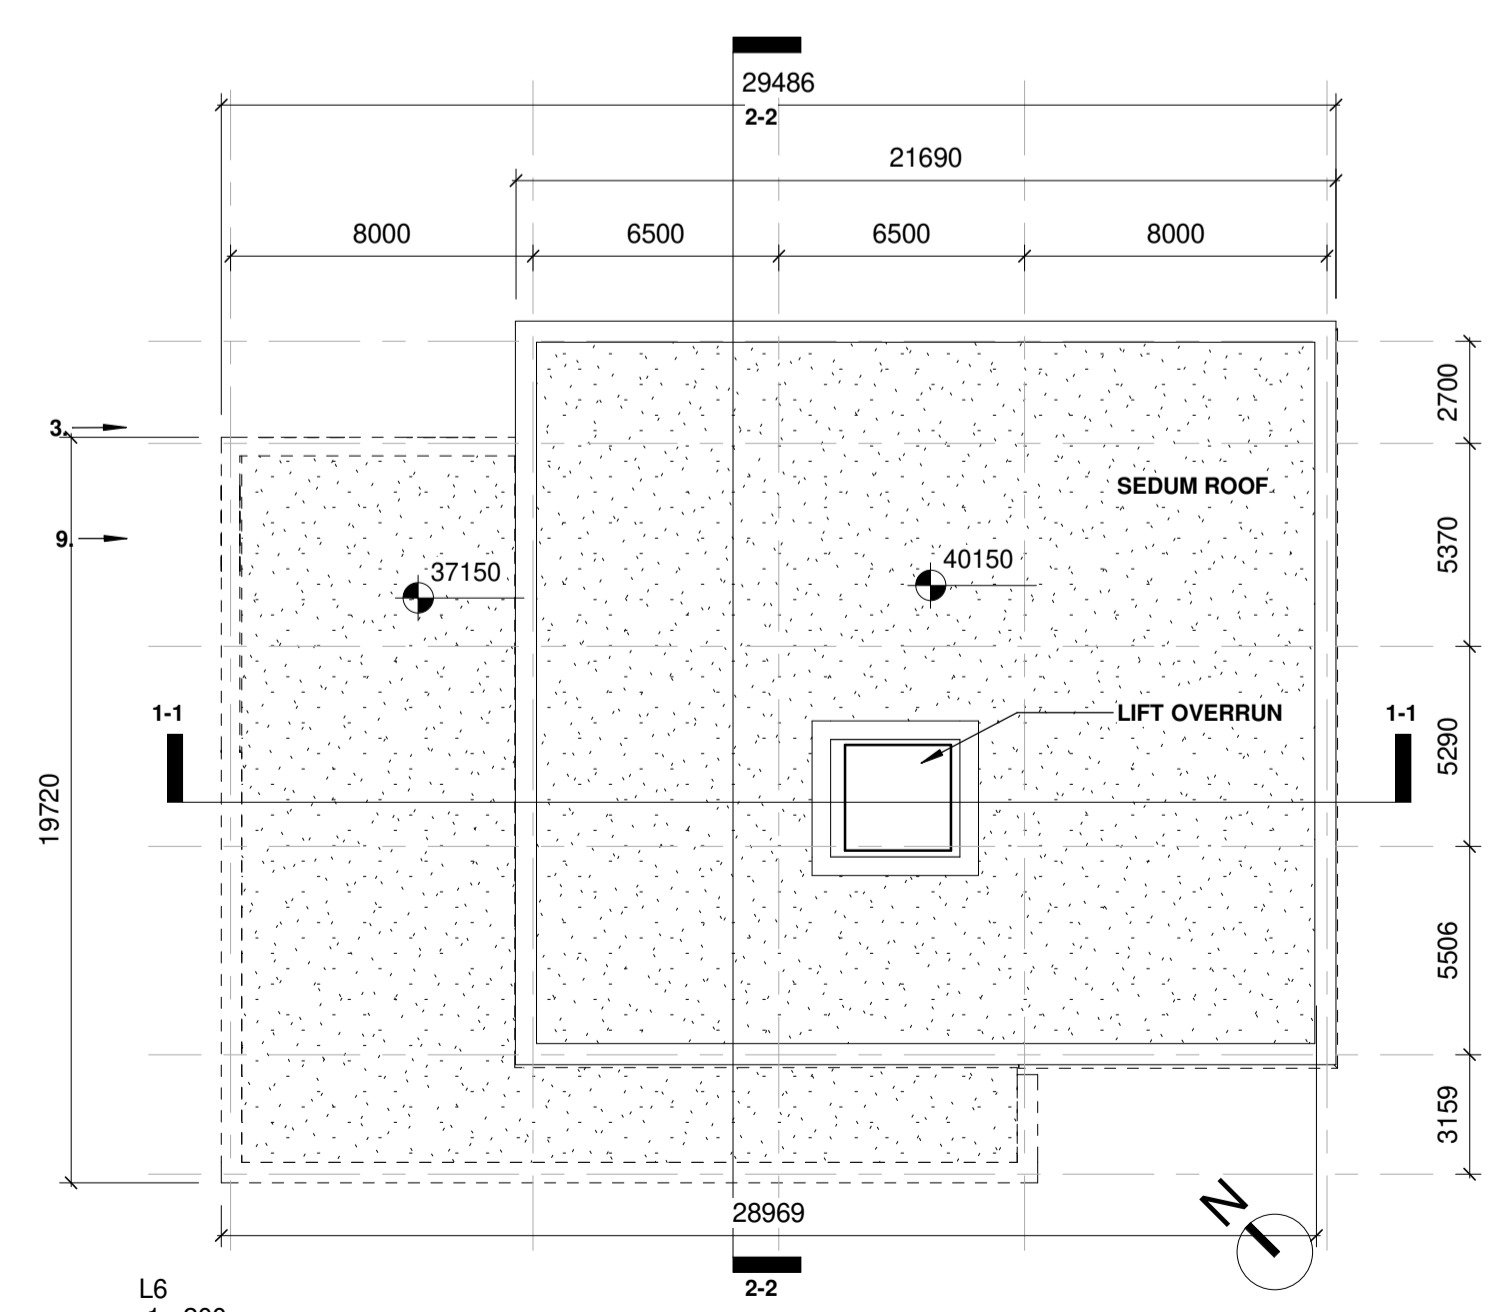

L6
1:200

Notes:
 - Do not scale from this drawing. Use figured dimensions in all cases.
 - Verify dimensions on site and report any discrepancies to the Architect immediately.
 - This drawing is to be read in conjunction with the Architect's Specification.
 - © This drawing is copyright and may only be reproduced with the Architect's permission.

Drawing Notes:

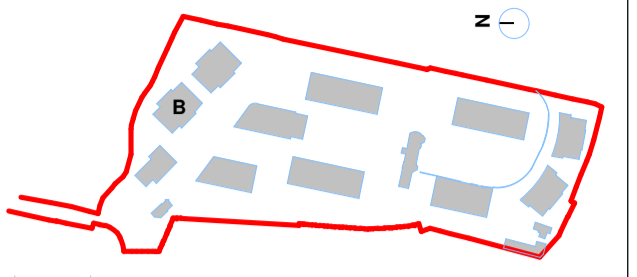

1:5000

- = Indicates Site Boundary
- = Site Area within Boundary = 1022m²
- = Indicates Adjacent Site in Ownership of Applicant
- = Indicates Right of Way Boundary and Area



1. Selected Cream Brick
2. Selected Windows
3. Dark Render Panels
4. Selected Render
5. Ventilated Grills
6. Glass Balcony
7. Powder Coated Metal Balcony
8. Selected Stone
9. Selected Glazing

Unit Types

- 1B2P_01
- 1B2P_02
- 1B2P_04
- 1B2P_05
- 2B4P_03
- 2B3P_01
- 2B3P_03
- 2B4P_01
- 2B4P_02
- 2B4P_03
- 2B4P_04
- 2B4P_05

Part V

Revision Number	Date	Drawn	Details of Issue / Revision
Issues & Revisions			



Client Details:
 GEDV Monkstown Owner Limited, 3rd Floor
 Kilmore House, Park Lane, Spencer Dock, Dublin 1.

Project Details:
 Dalguise
 Monkstown

Drawing Title:
 Proposed GA Plans - Block B

Job No. P21-066D	Sheet Size A1	Scale @A1: 1:200
Issue Date: 24/10/2022	Drawn By: MG	Reviewed By: EOB

Status P01	Purpose of Issue PLANNING PERMISSION	Revision P01
MKS-RAU-B-ZZ-DR-AR-100		