
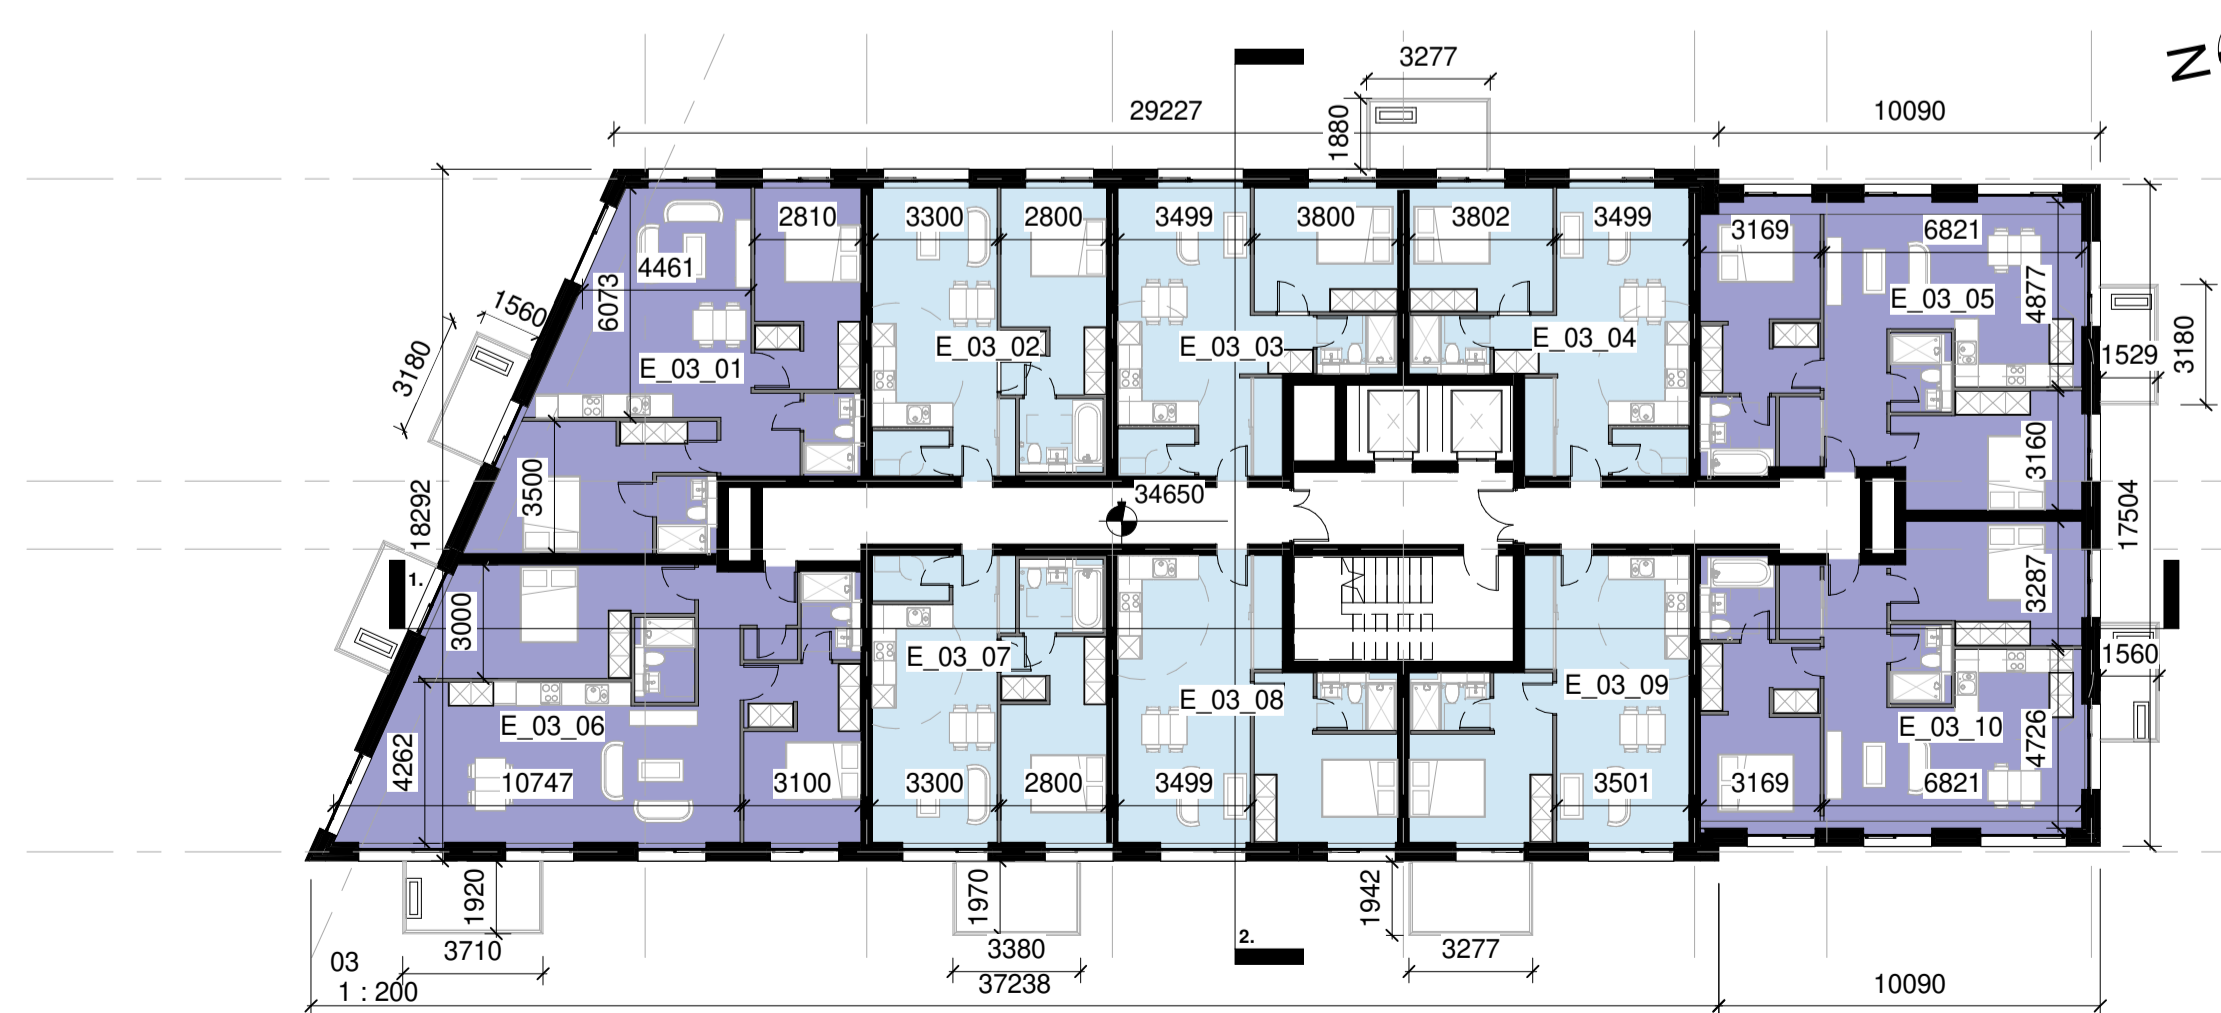
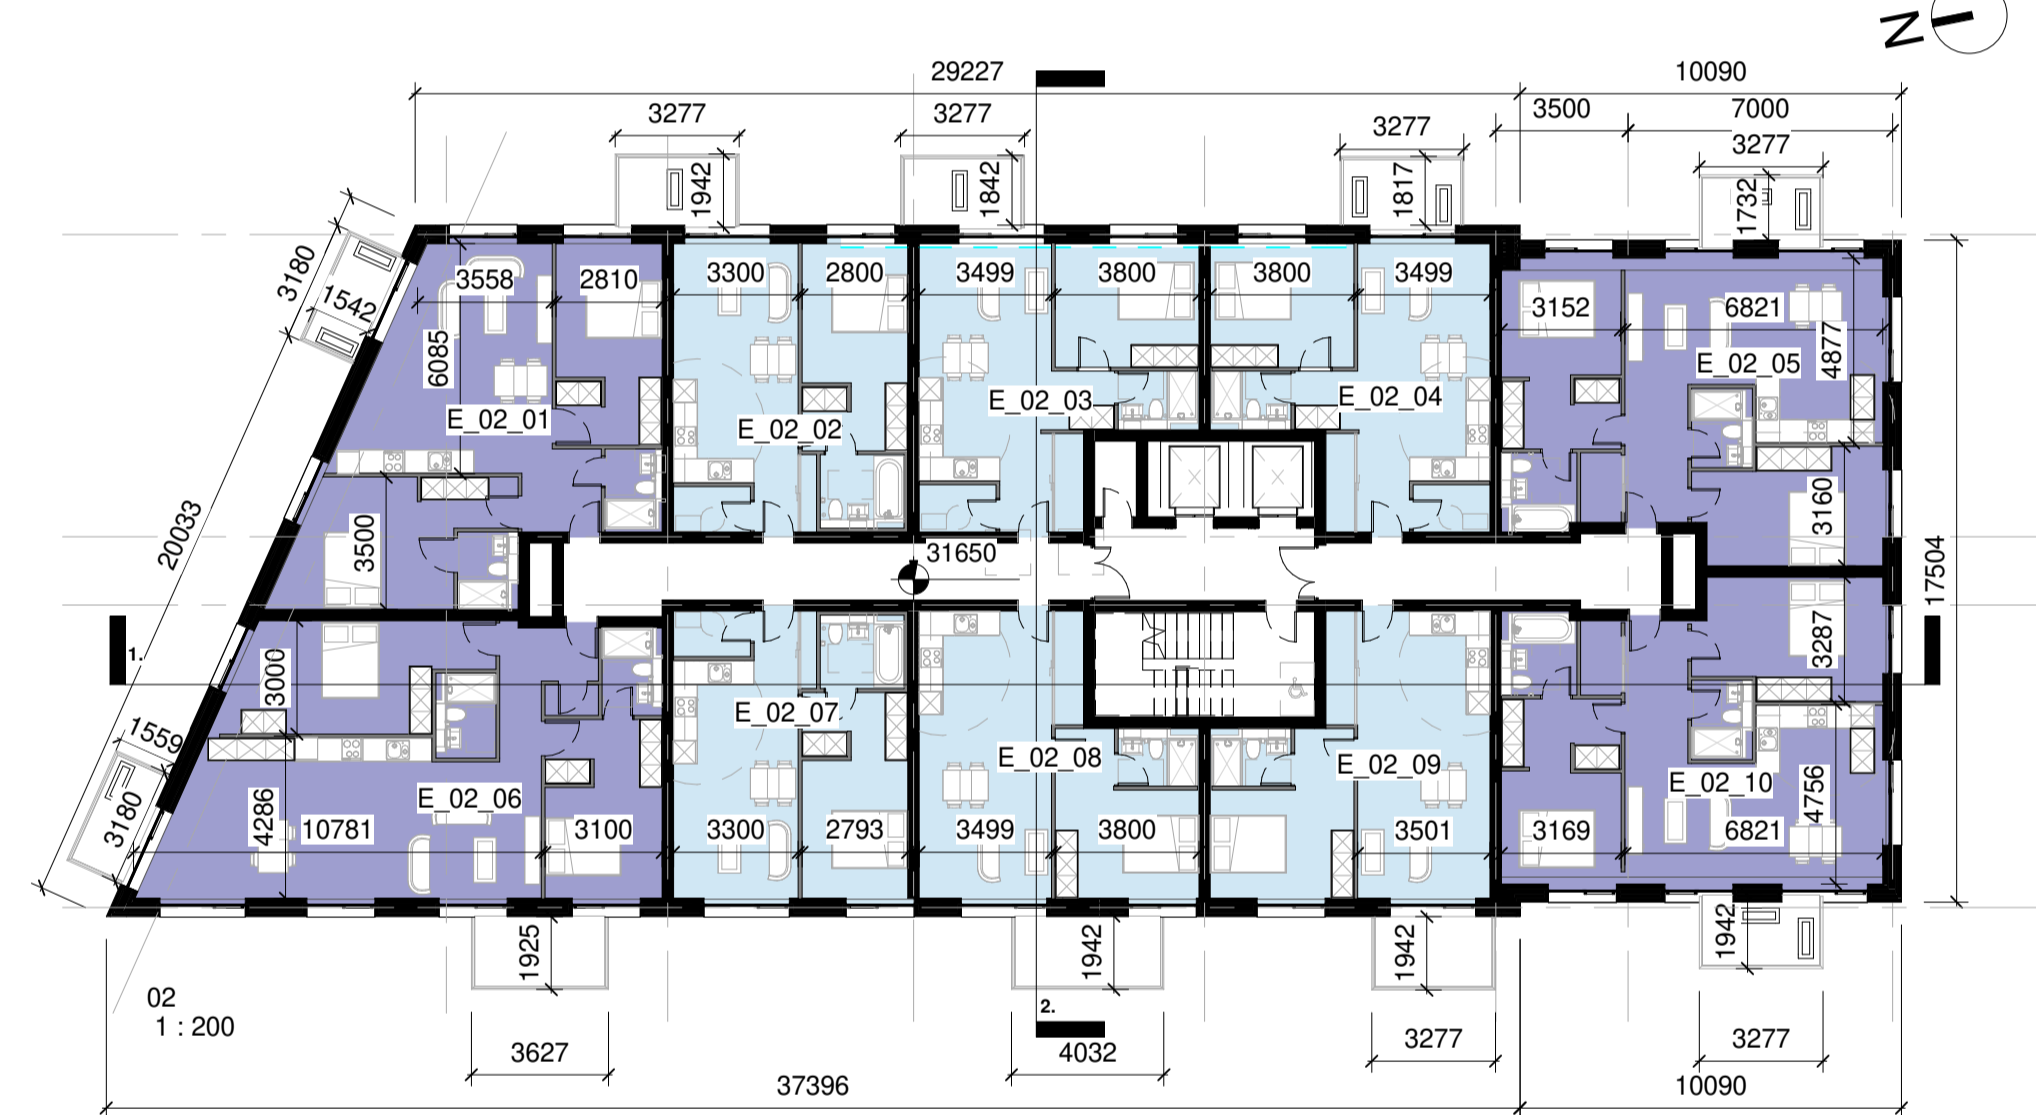
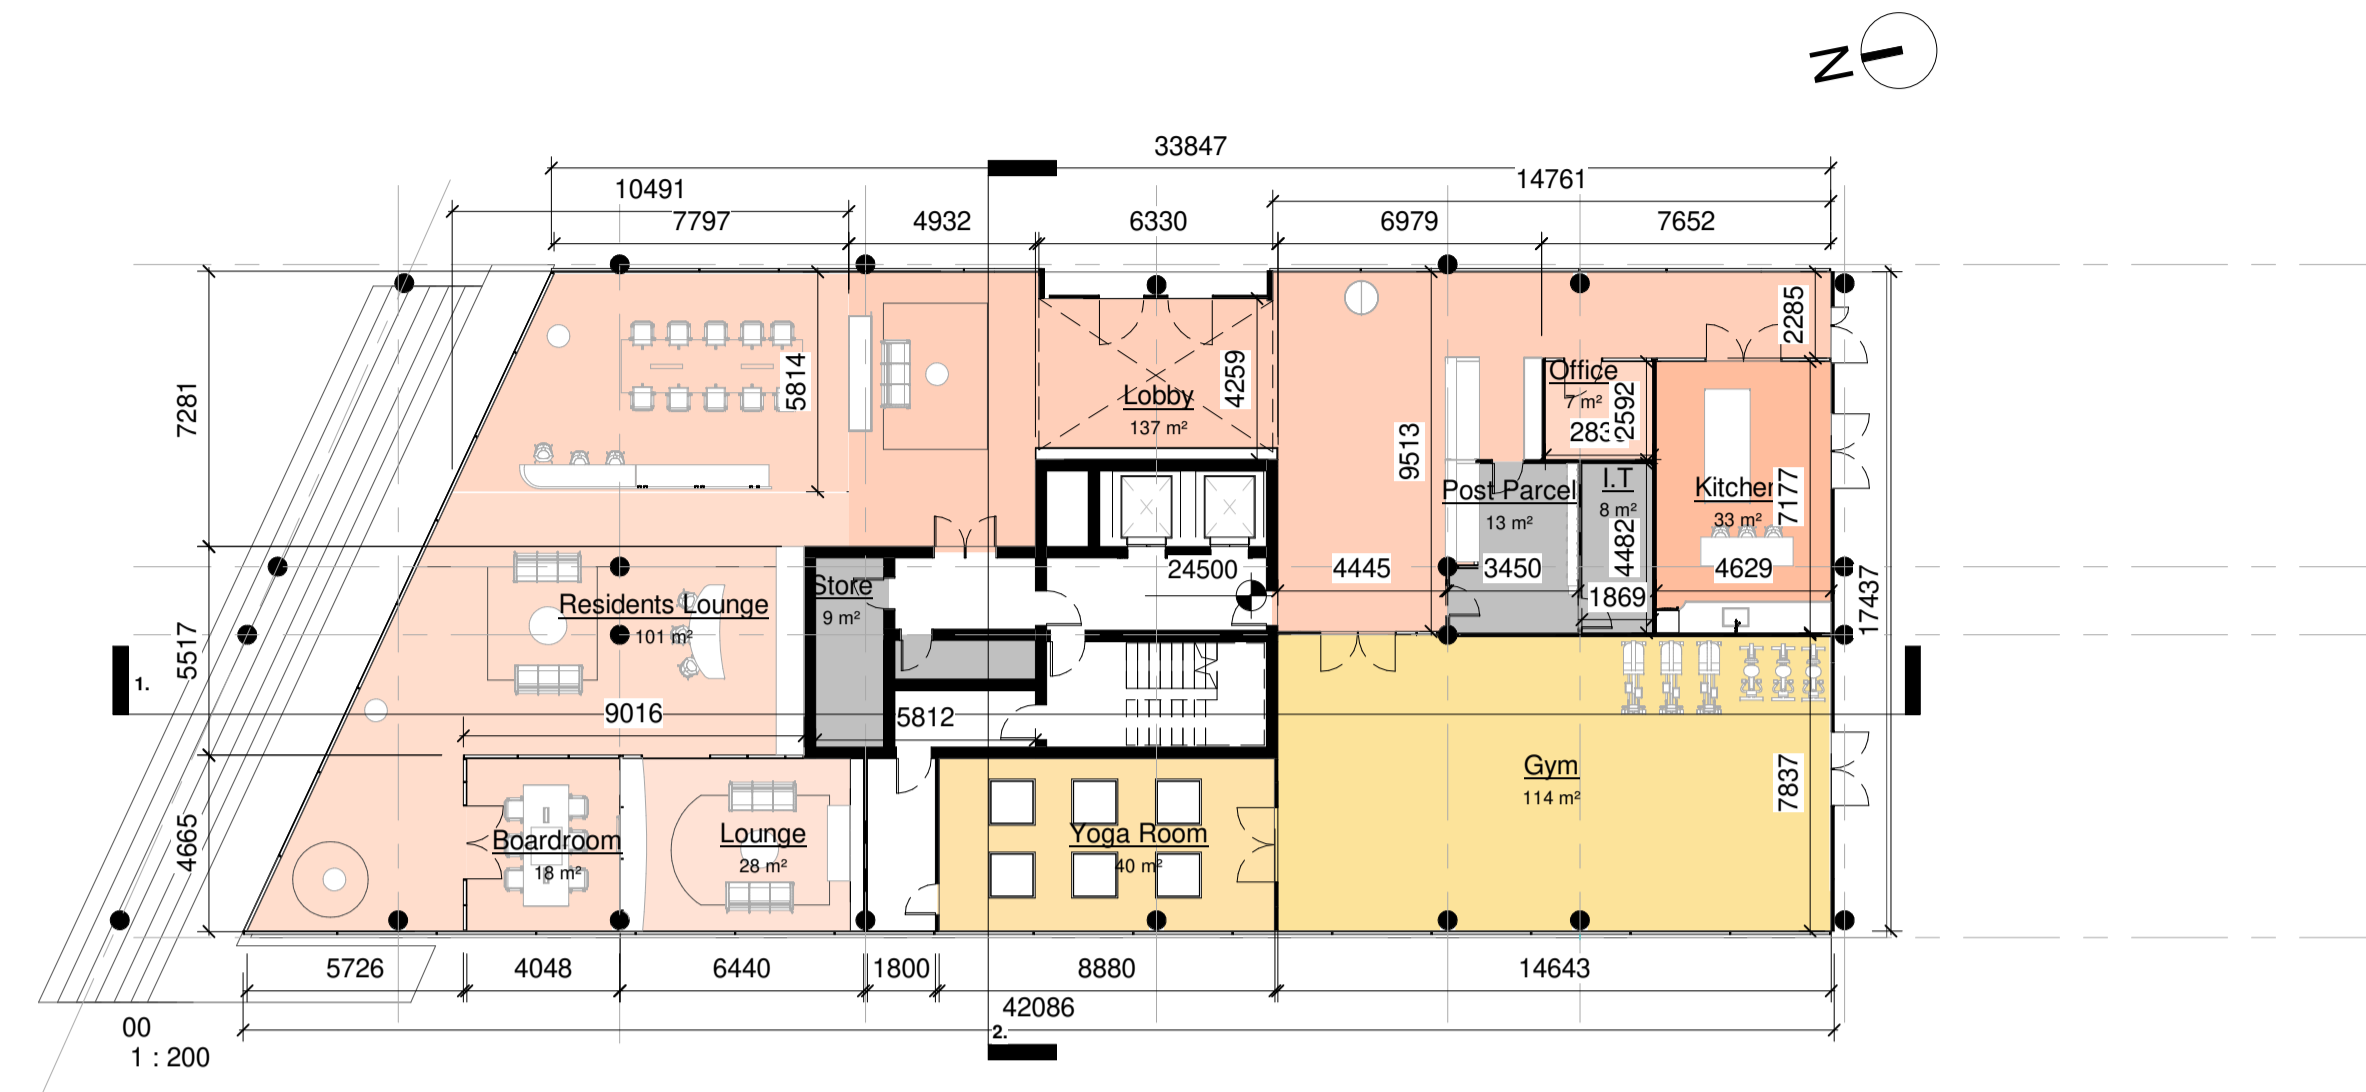



# BLOCK E

Sheet 01

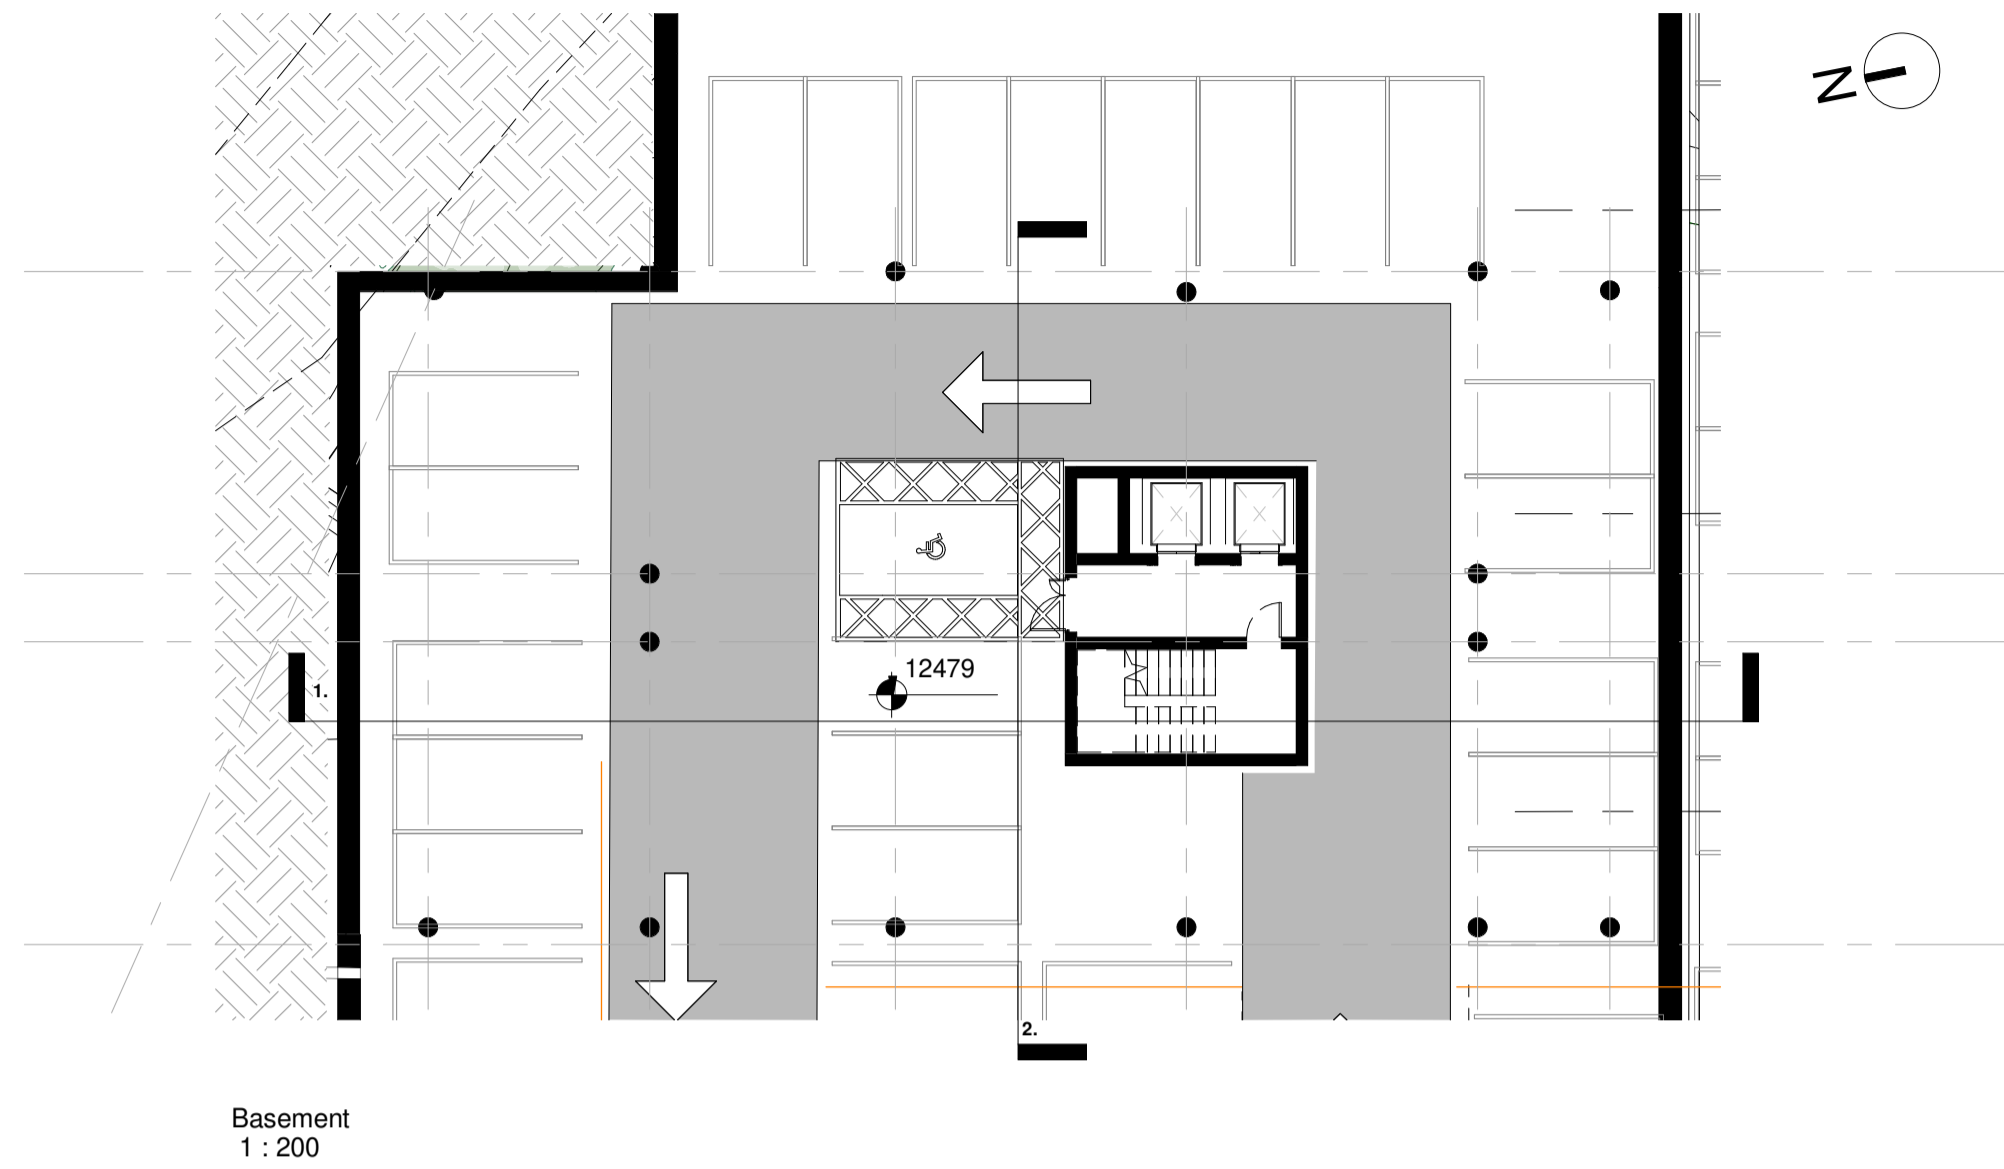

**Notes:**  
 - Do not scale from this drawing. Use figured dimensions in all cases.  
 - Verify dimensions on site and report any discrepancies to the Architect immediately.  
 - This drawing is to be read in conjunction with the Architect's Specification.  
 - © This drawing is copyright and may only be reproduced with the Architect's permission.

**Drawing Notes:**

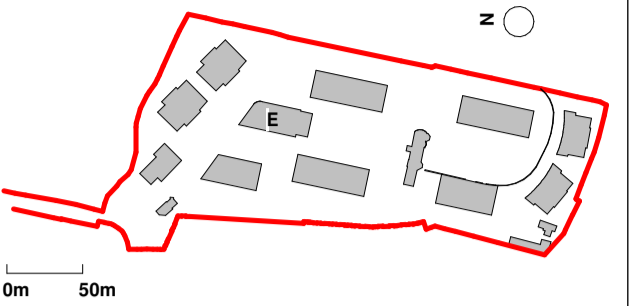

- Indicates Extent of Application
- Site Area within Application = 36782.1 m<sup>2</sup>
- Indicates Adjacent Site in Ownership of Applicant
- Wayleave
- ▲ Site Access

1. Selected Cream Brick
2. Aluminium Windows
3. Dark Render Panels
4. Selected Render
5. Ventilated Grills
6. Glass Balcony
7. Powder Coated Metal Balcony
8. Selected Stone
9. Selected Glazing
10. Light Render Panel

- 1B2P\_02
- 1B2P\_05
- 1B2P\_09
- Amenity
- 2B4P-11
- 2B4P\_01
- 2B4P\_10
- Boardroom
- Cleaner cupboard
- External Amenity
- Gym
- Garden Lounge
- Games Room
- Leasing Centre
- Lounge
- Hallway
- I.T
- Kitchen Lounge
- Meeting room
- Post room
- Office
- Outdoor Amenity
- Post Parcel
- Store
- Staff room
- Management Office
- Private Kitchen Lounge
- Residents Lounge
- Concierge
- Screen Room
- Lobby
- Print
- Stairs Core
- W.H.C
- Co working
- Yoga Room
- Kitchen

Revision Number	Date	Drawn	Details of Issue / Revision
P01	29/04/22		Issued For Planning



**Client Details:**  
 GEDV Monkstown Owner Limited, 3rd Floor  
 Kilmore House, Park Lane, Spencer Dock,  
 Dublin 1.

**Project Details:**  
 Dalguise  
 Monkstown

**Drawing Title:**  
 Proposed GA Plans - Block E - Sheet 01

Job No.	Sheet Size	Scale @A1:
P21-066D	A1	1:200
Issue Date:	Drawn By:	Reviewed By:
24/10/2022	MG	EOB

Status	Purpose of Issue	Revision
P01	PLANNING PERMISSION	
	MKS-RAU-E-ZZ-DR-AR-100	P01