

BLOCK E

Sheet 02



05
1 : 200




06
1 : 200



07
1 : 200




08
1 : 200

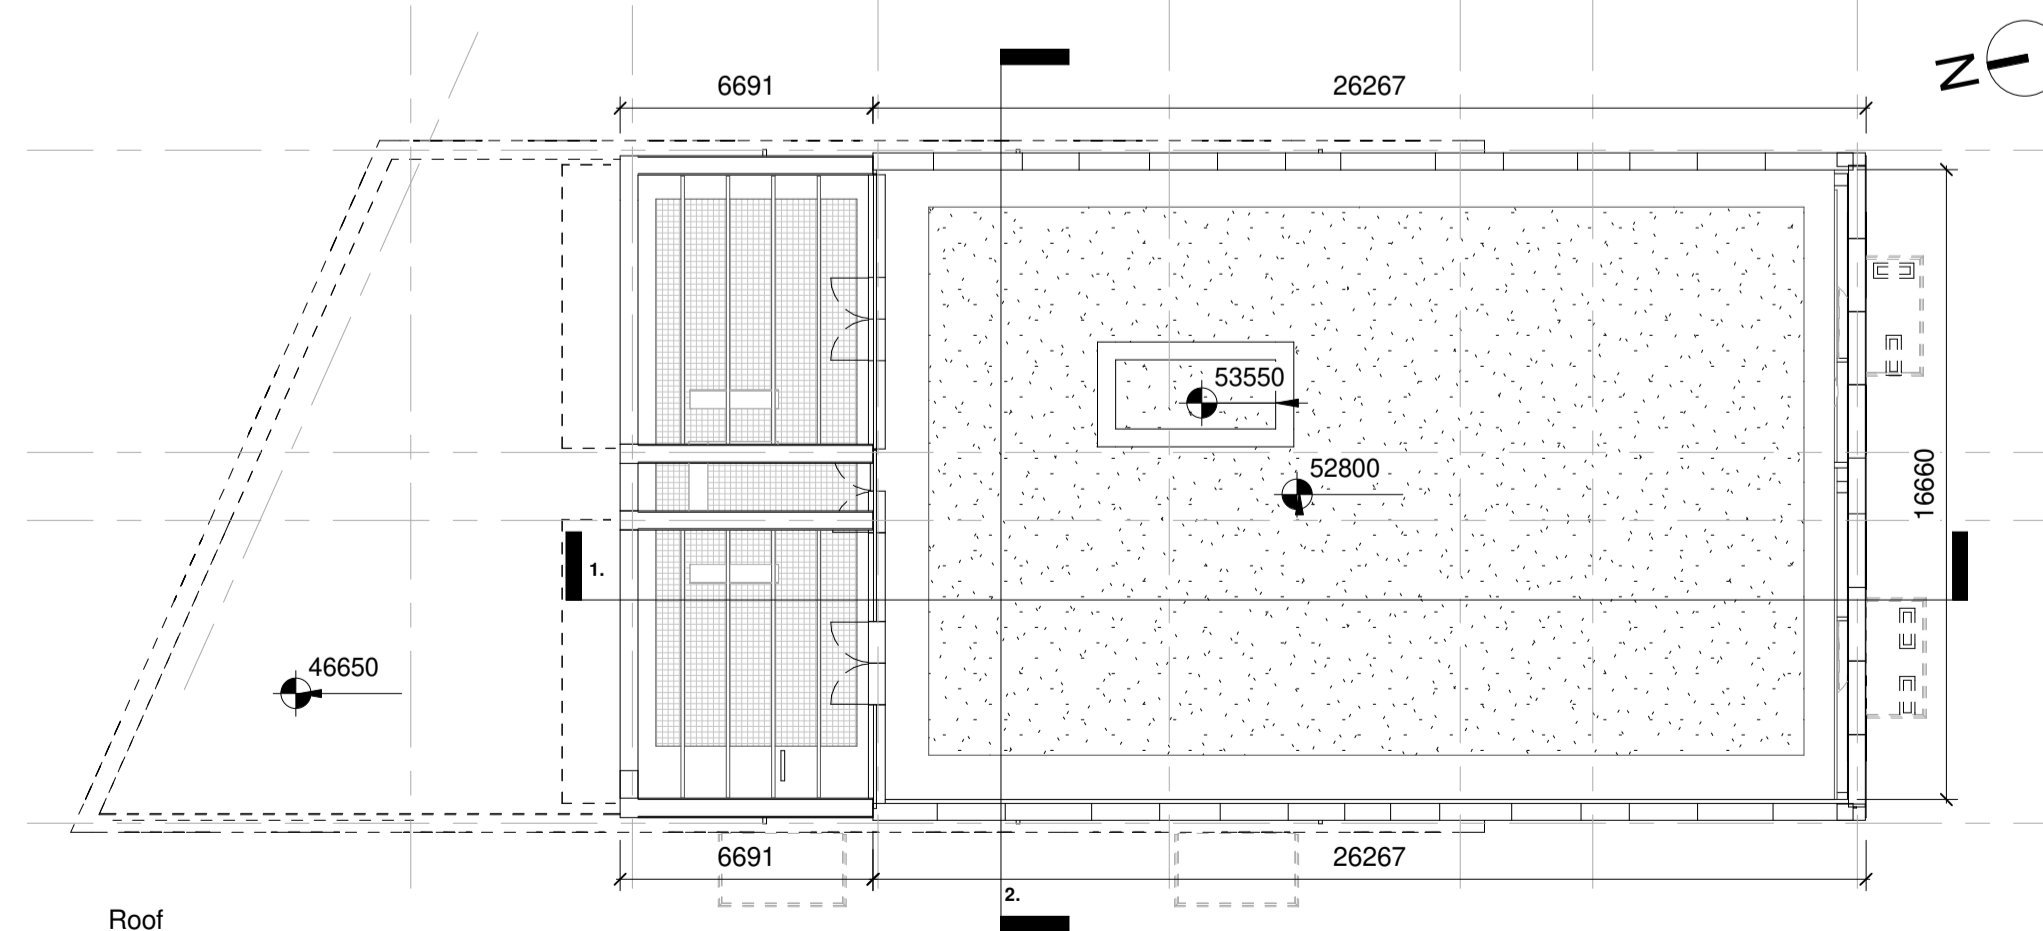

Roof
1 : 200

Notes:
 - Do not scale from this drawing. Use figured dimensions in all cases.
 - Verify dimensions on site and report any discrepancies to the Architect immediately.
 - This drawing is to be read in conjunction with the Architect's Specification.
 - © This drawing is copyright and may only be reproduced with the Architect's permission.

Drawing Notes:

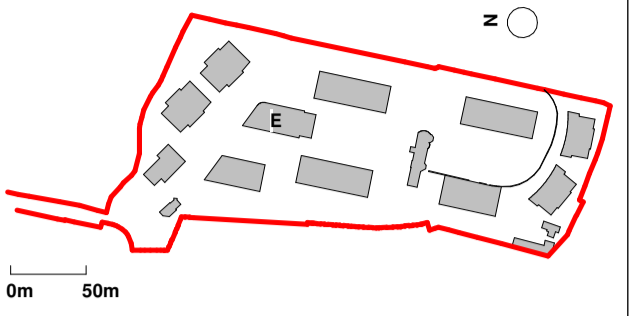

- Indicates Extent of Application
- Site Area within Application = 32267.1 m²
- Indicates Adjacent Site in Ownership of Applicant
- Wayleave
- ▲ Site Access

1. Selected Cream Brick
2. Aluminium Windows
3. Dark Render Panels
4. Selected Render
5. Ventilated Grills
6. Glass Balcony
7. Powder Coated Metal Balcony
8. Selected Stone
9. Selected Glazing
10. Light Render Panel

- | | |
|---|---|
| ■ 1B2P_02 | ■ Management Office |
| ■ 1B2P_05 | ■ Private Kitchen Lounge |
| ■ 1B2P_09 | ■ Residents Lounge |
| ■ Amenity | ■ Concierge |
| ■ 2B4P_11 | ■ Screen Room |
| ■ 2B4P_01 | ■ Lobby |
| ■ 2B4P_10 | ■ Print |
| ■ Boardroom | ■ Stairs Core |
| ■ Cleaner cupboard | ■ W.H.C |
| ■ External Amenity | ■ Co working |
| ■ Gym | ■ Yoga Room |
| ■ Garden Lounge | ■ Kitchen |
| ■ Games Room | |
| ■ Leasing Centre | |
| ■ Lounge | |
| ■ Hallway | |
| ■ I.T | |
| ■ Kitchen Lounge | |
| ■ Meeting room | |
| ■ Post room | |
| ■ Office | |
| ■ Outdoor Amenity | |
| ■ Post Parcel | |
| ■ Store | |
| ■ Staff room | |

Revision Number	Date	Drawn	Details of Issue / Revision
P01	29/04/22		Issued For Planning



Client Details:
 GEDV Monkstown Owner Limited, 3rd Floor
 Kilmore House, Park Lane, Spencer Dock,
 Dublin 1.

Project Details:
 Dalguise
 Monkstown

Drawing Title:
 Proposed GA Plans - Block E - Sheet 02

Job No. P21-066D	Sheet Size A1	Scale @A1: 1:200
Issue Date: 24/10/2022	Drawn By: MG	Reviewed By: EOB

Status	Purpose of Issue	Revision
P01	PLANNING PERMISSION	P01