





Proposed Opening Elevation 1:50

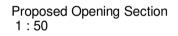

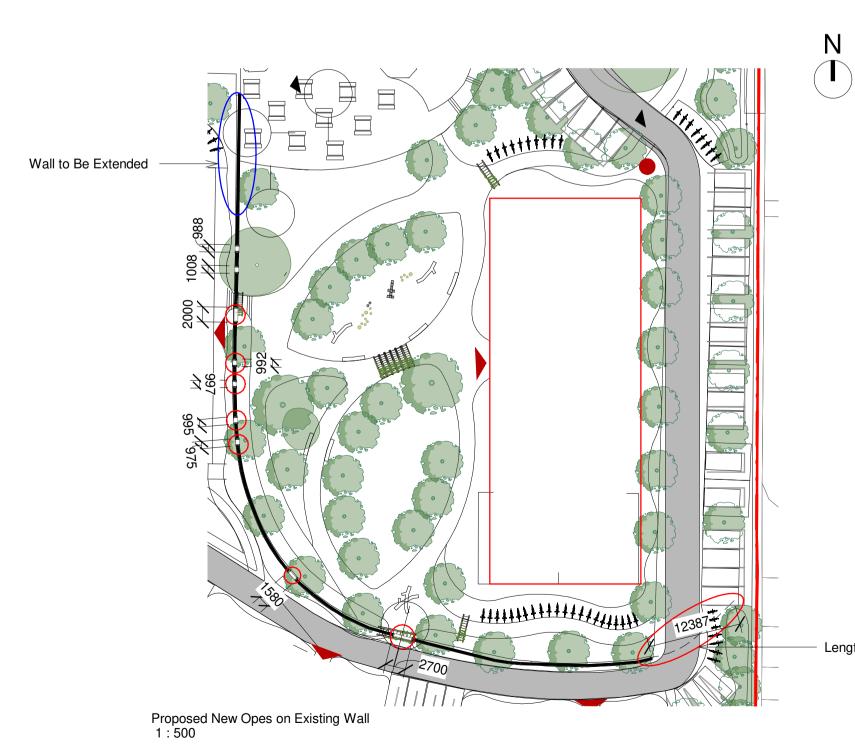



PROPOSED Opening precedence image




EXISTING Image showing the current condition of stone wall surring the Walled Garden New opening proposed on this side to allow southern pedestrian access



PROPOSED CGI of Walled Garden showing new pedestrian access, Block I-2 and Block J.

- Length to be demolished

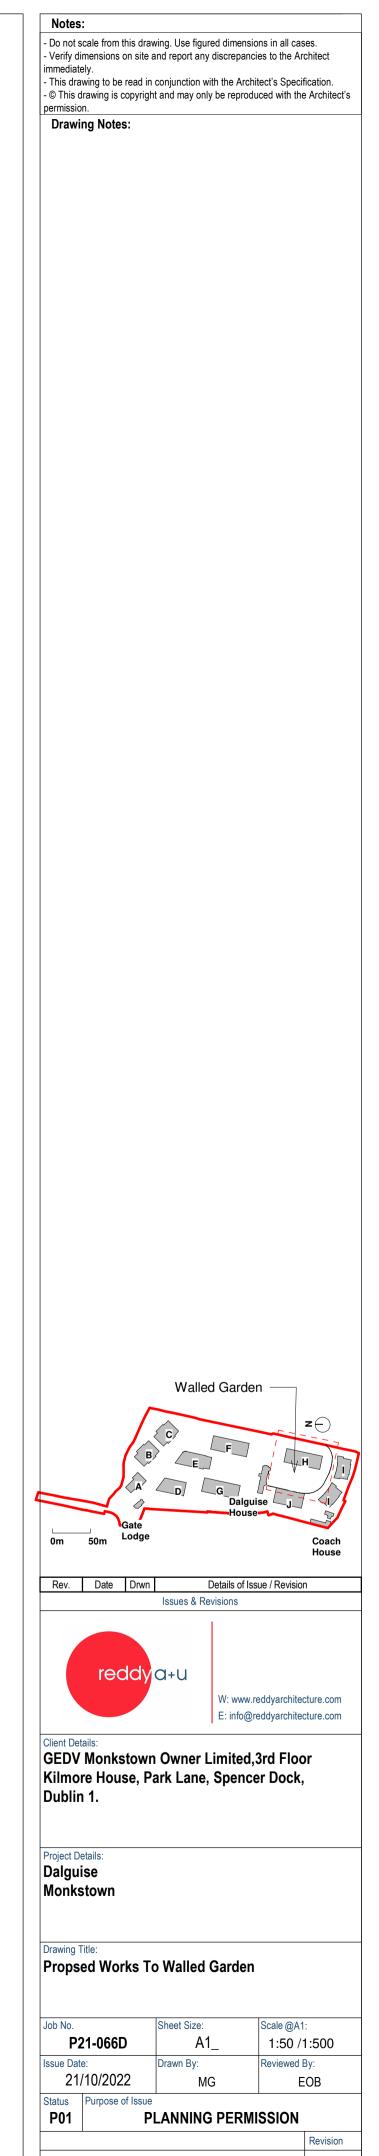

P01

MKS-RAU-ZZ-XX-DR-AR-405