



BLOCK F,G

Sheet 02

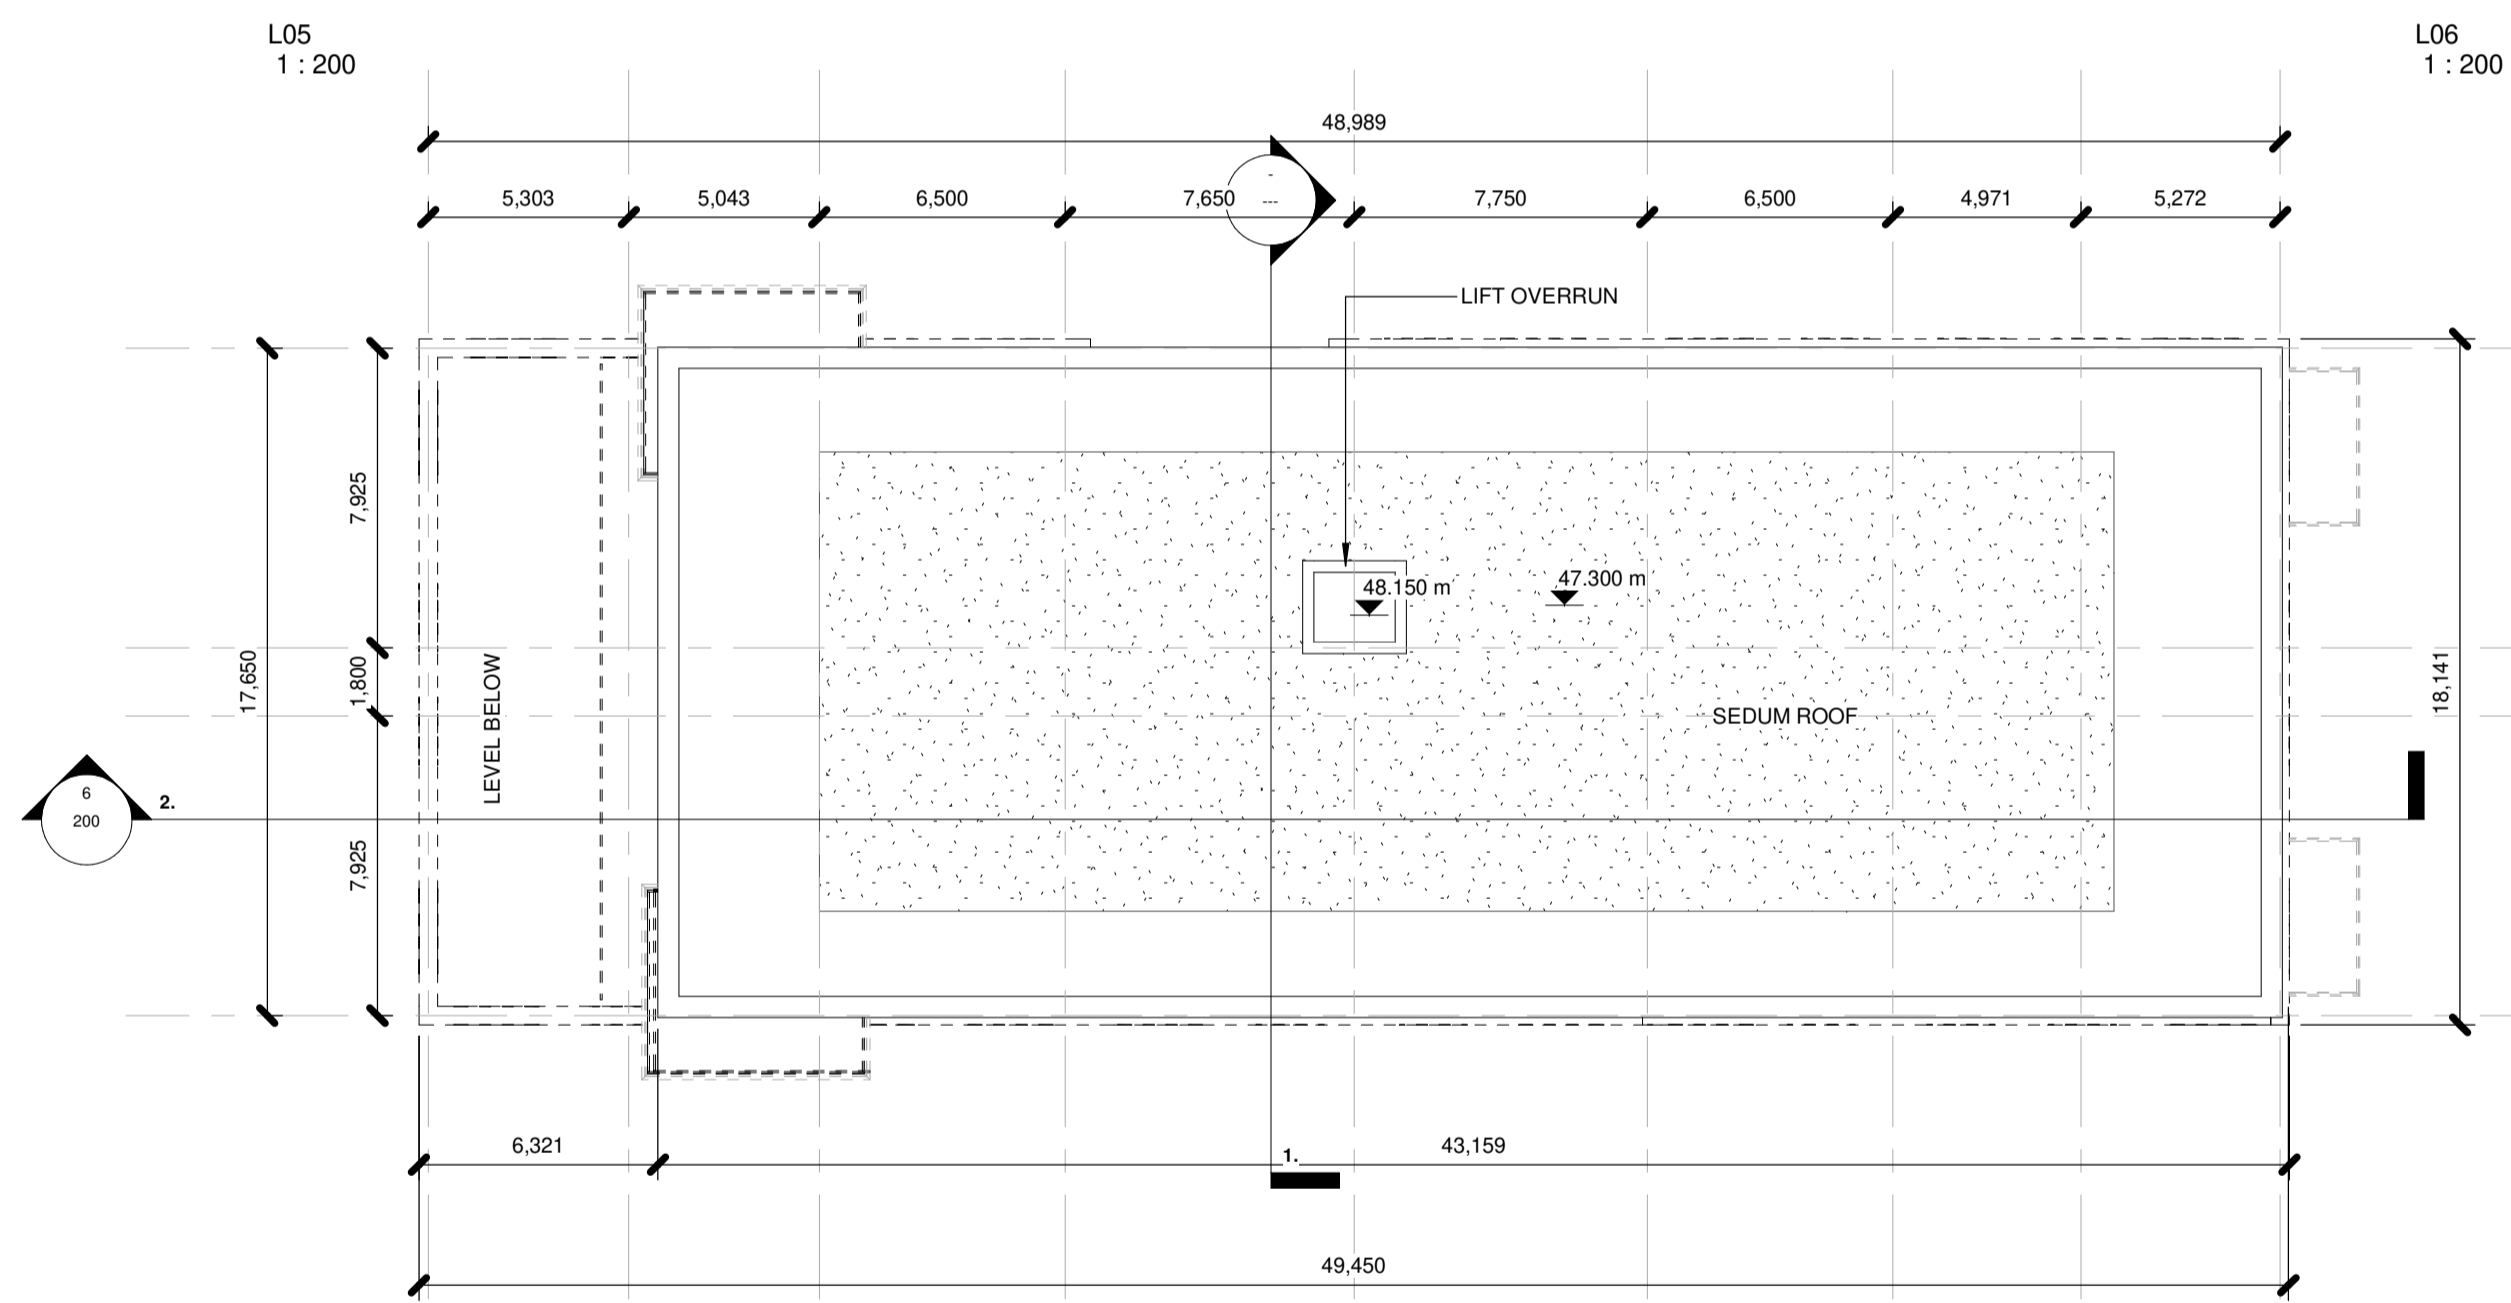

Notes:
 - Do not scale from this drawing. Use figured dimensions in all cases.
 - Verify dimensions on site and report any discrepancies to the Architect immediately.
 - This drawing is to be read in conjunction with the Architect's Specification.
 - © This drawing is copyright and may only be reproduced with the Architect's permission.

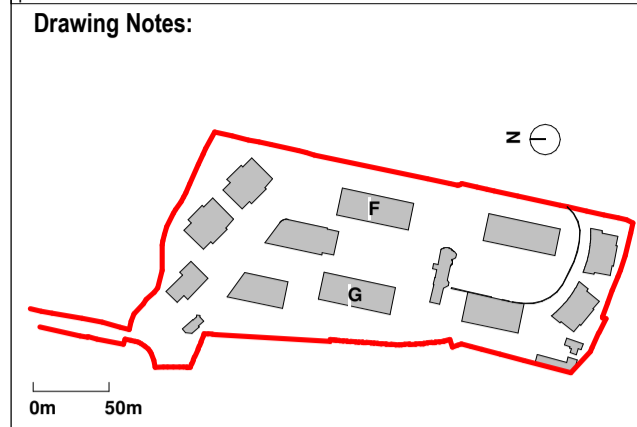

— Indicates Site Boundary
 Site Area within Boundary = 35,767.1 m²
 — Indicates Adjacent Site in Ownership of Applicant

▲ Site Access
 ▲ Building Access

- Apartment Types**
- 1B2P_01
 - 1B2P_02
 - 2B4P-02
 - 2B3P_01
 - 2B3P_09
 - 2B4P-04
 - 2B4P-13
 - 2B4P_02
 - 3B6P_02

1. Selected Cream Brick
2. Selected Windows
3. Dark Render Panels
4. Selected Render
5. Ventilated Grills
6. Glass Balcony
7. Powder Coated Metal Balcony
8. Selected Stone
9. Selected Glazing

Revision Number	Date	Drawn	Details of Issue / Revision
Issues & Revisions			



Client Details:
 GEDV Monkstown Owner Limited, 3rd Floor
 Kilmore House, Park Lane, Spencer Dock,
 Dublin 1.

Project Details:
 Dalguise
 Monkstown

Drawing Title:
 Proposed GA Plans - Block F + G - Sheet 02

Job No. P21-066D	Sheet Size: A1_	Scale @A1: 1:200
Issue Date: 24/10/2022	Drawn By: M.G	Reviewed By: E.O.B

Status P01	Purpose of Issue PLANNIN PERMISSION	Revision P01
MKS-RAU-FG-ZZ-DR-AR-101		