
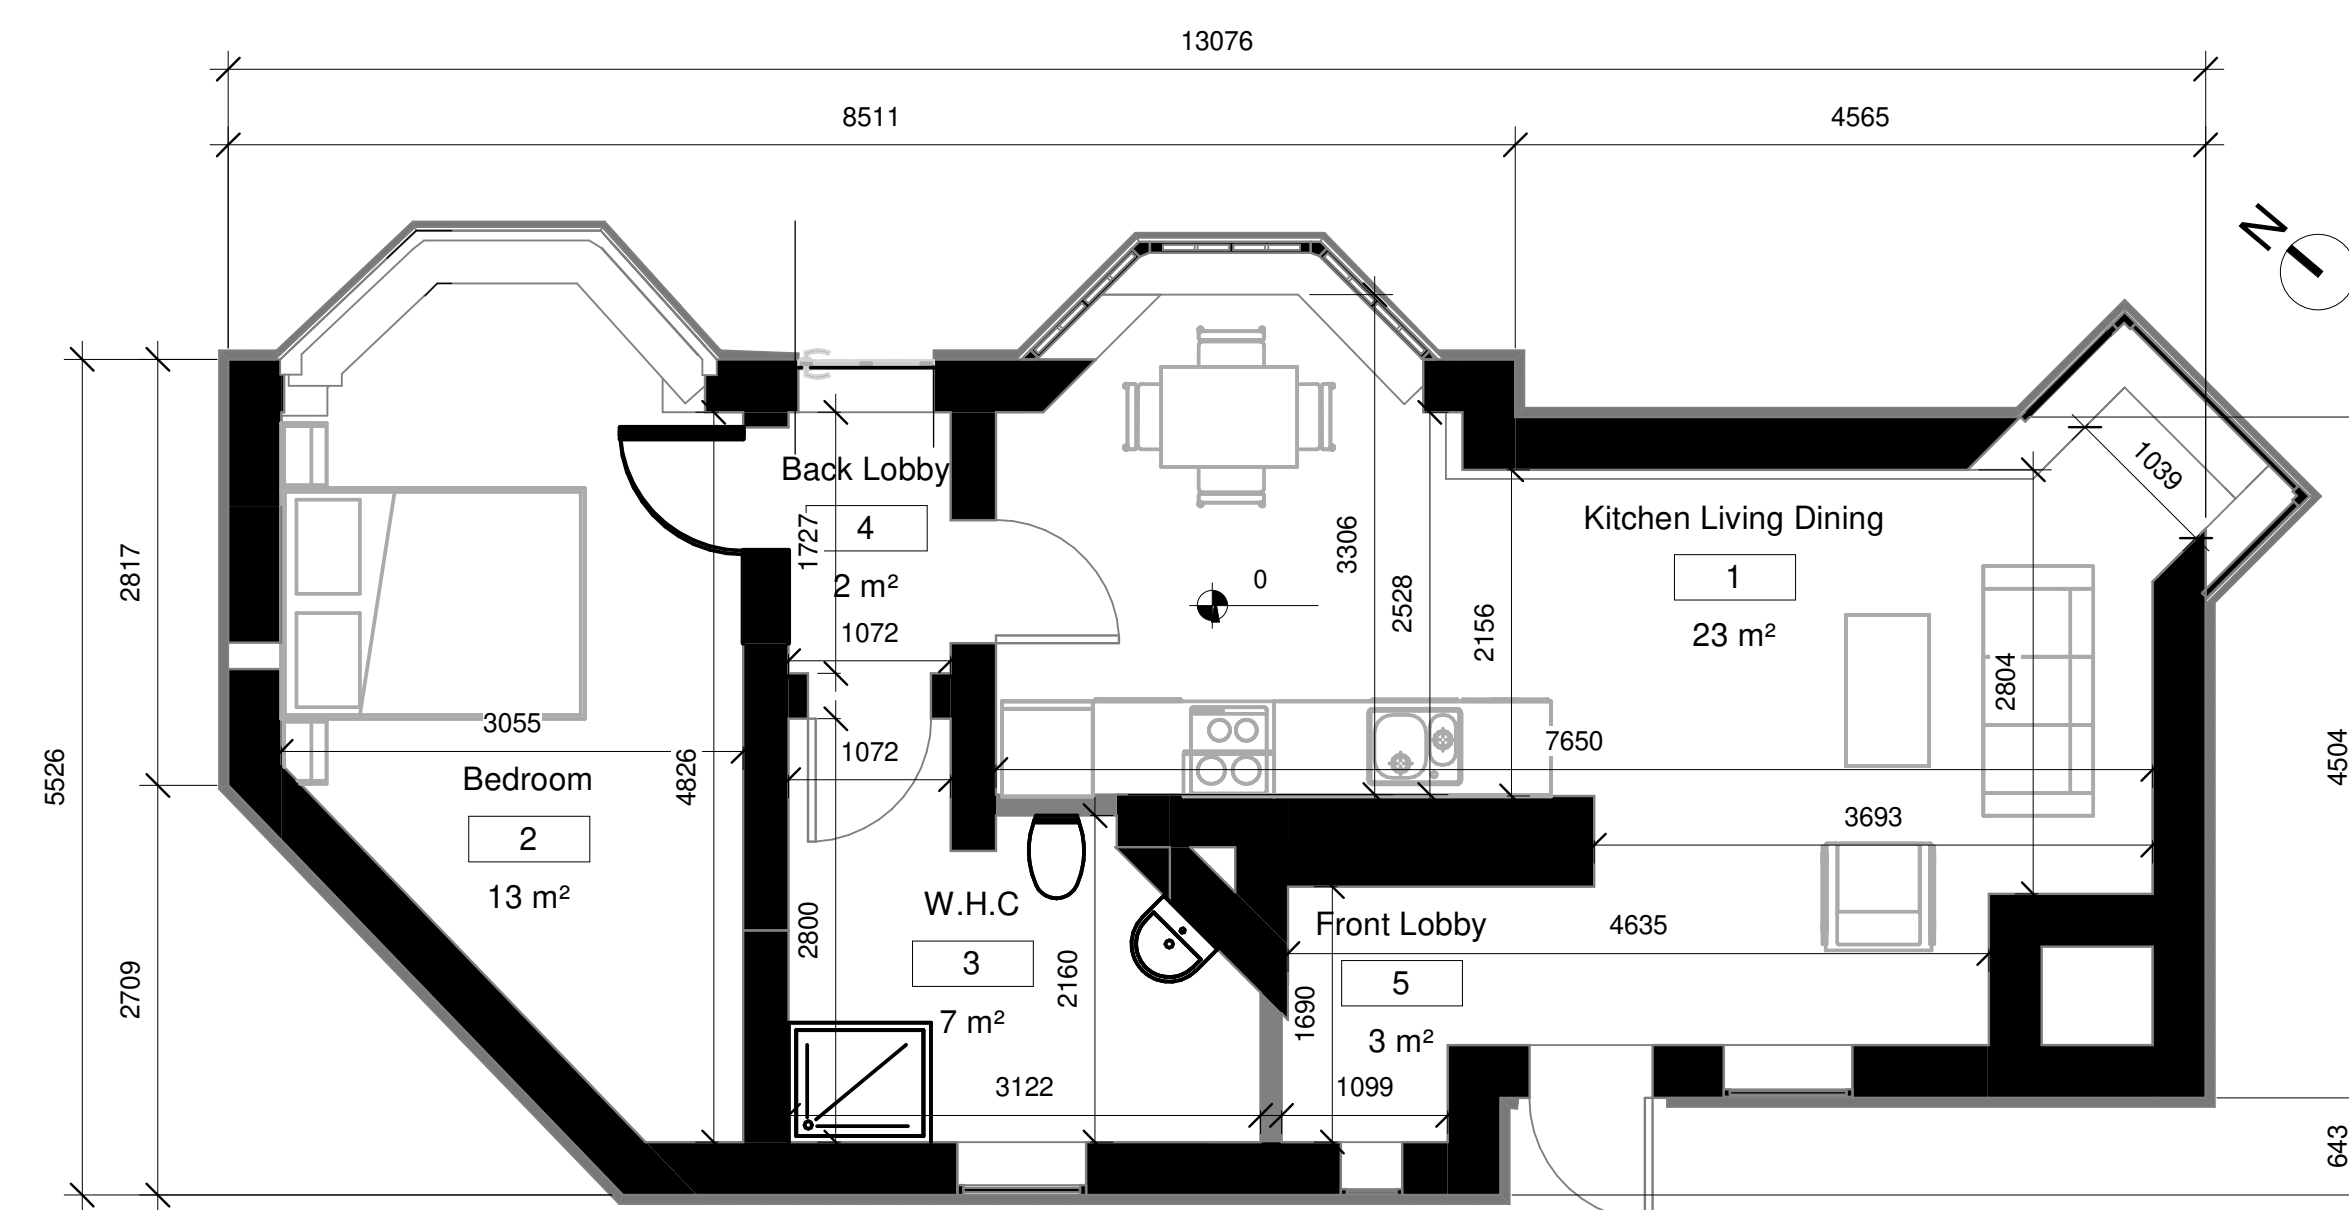
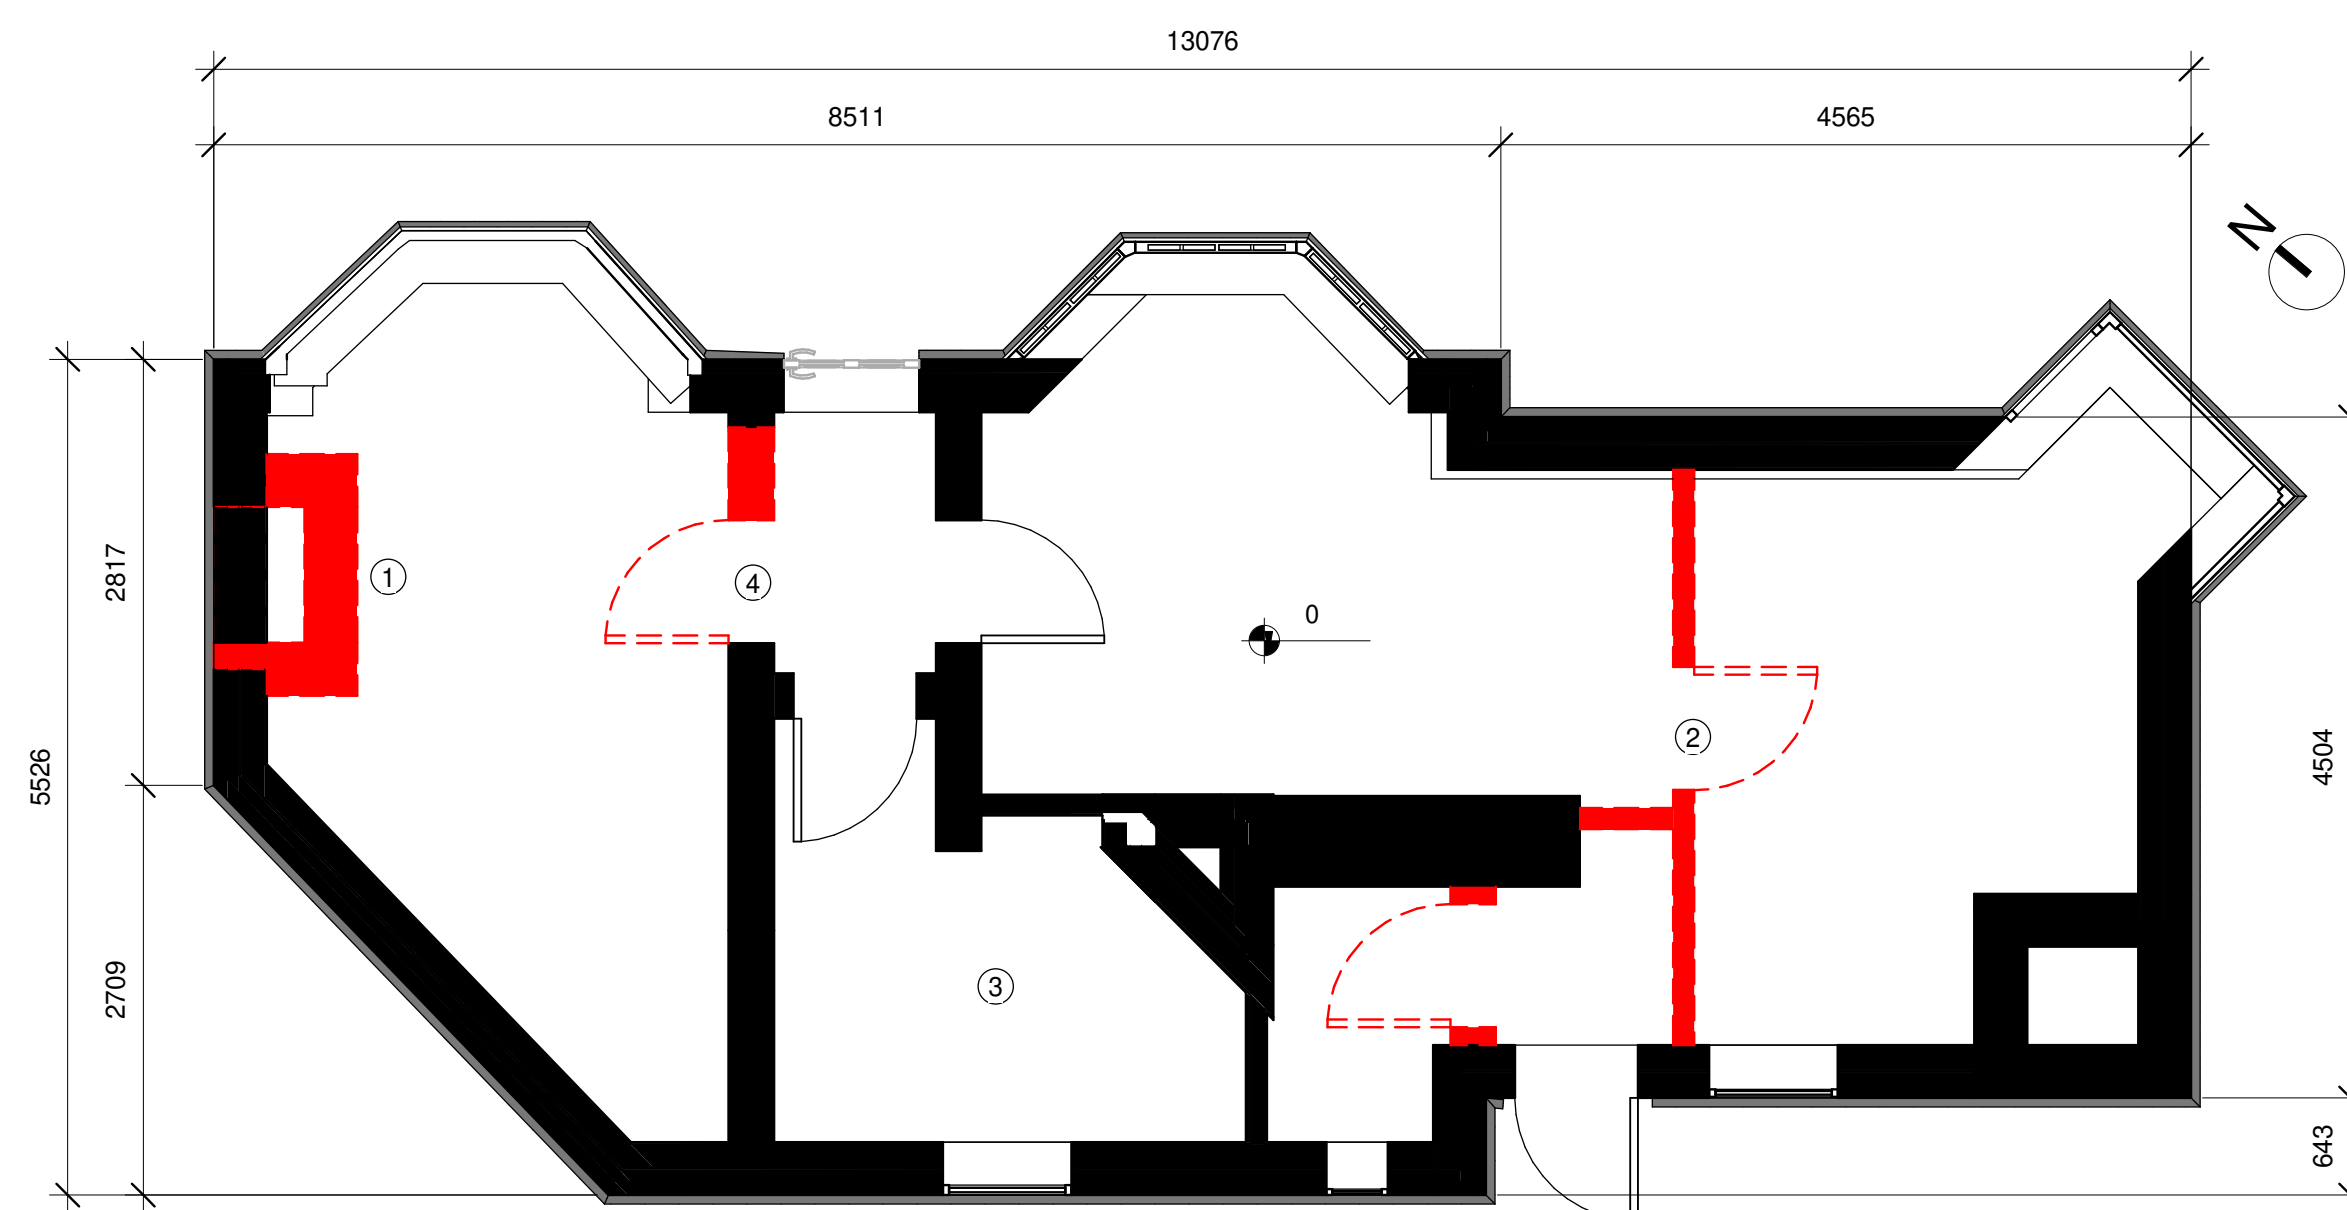
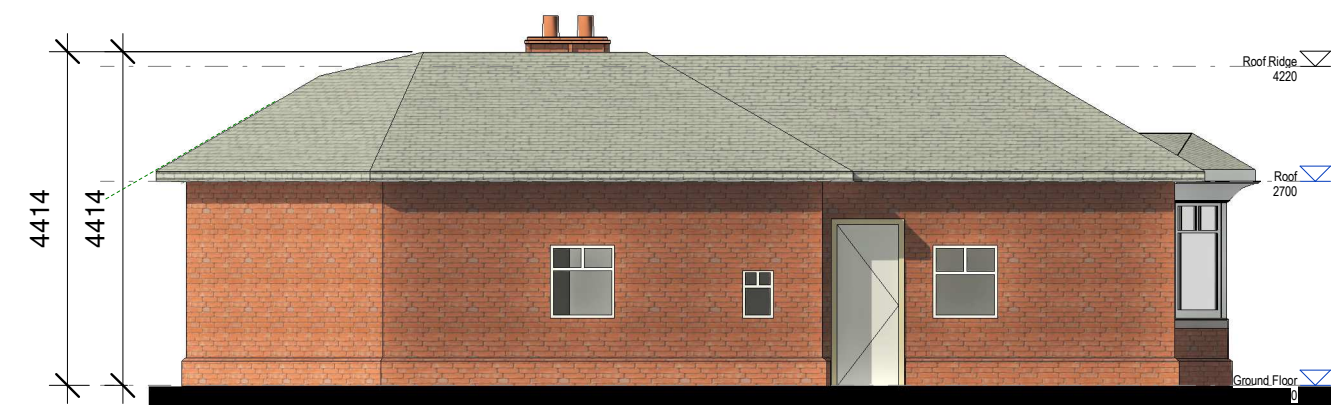
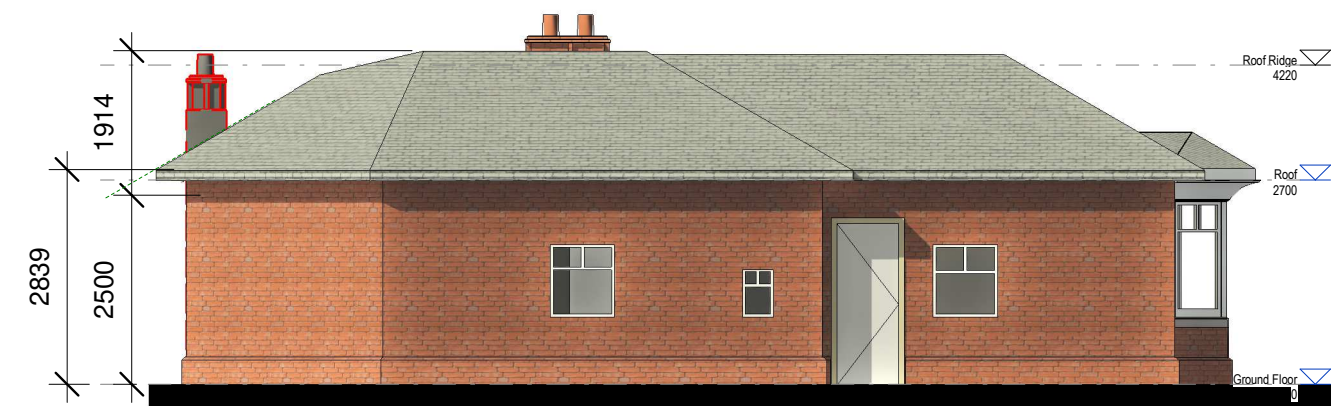
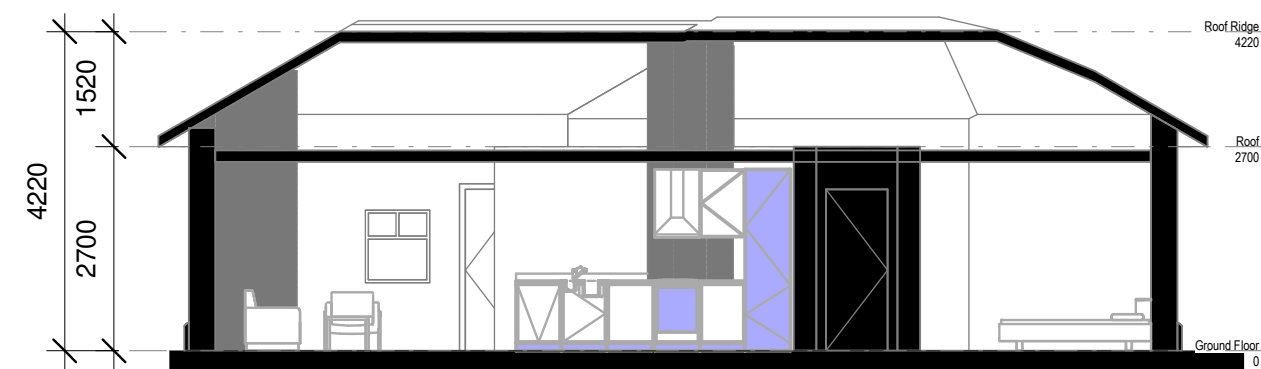
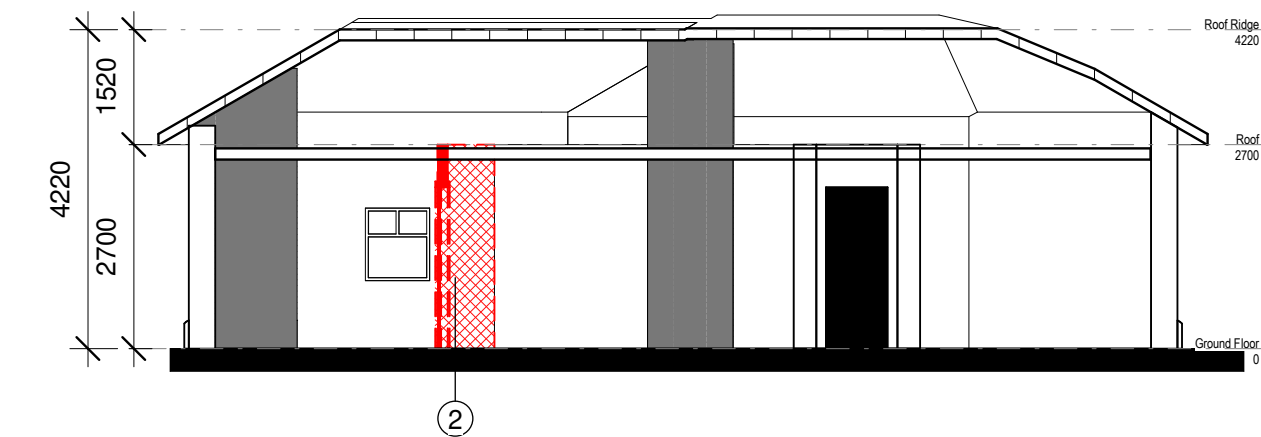
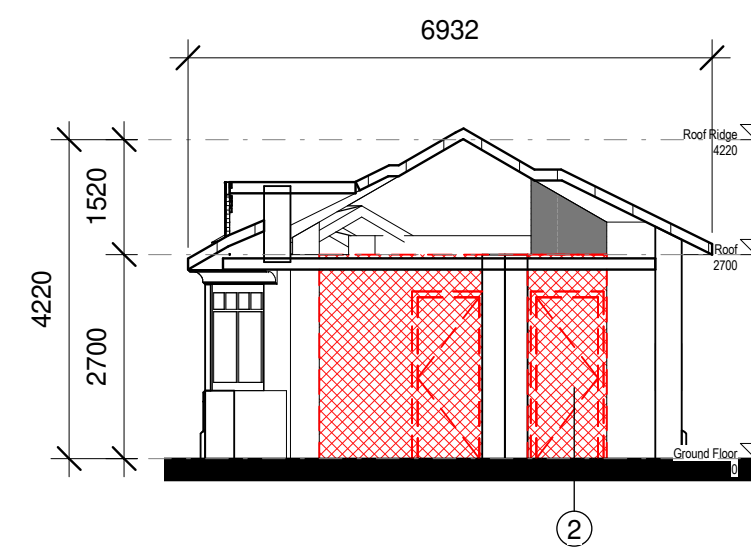


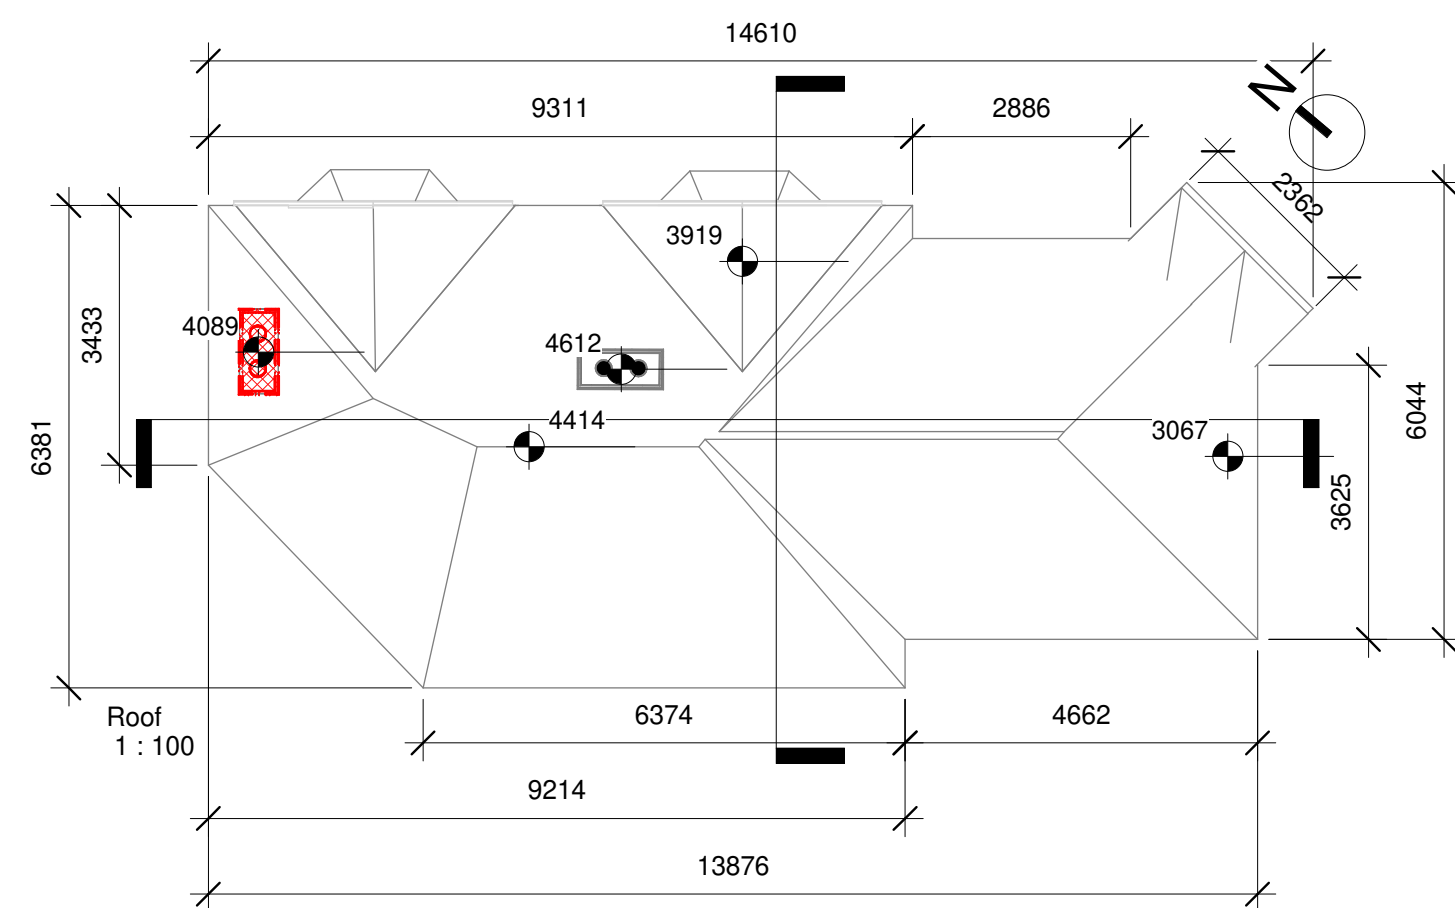


Notes:


- Do not scale from this drawing. Use figured dimensions in all cases.
Verify dimensions on site and report any discrepancies to the Architect immediately.
This drawing to be read in conjunction with the Architect's Specification.
© This drawing is copyright and may only be reproduced with the Architect's permission.

Drawing Notes:

1. Remove Fireplace to allow new use
2. Remove internal wall
3. New Bathroom fitting and low service wall
4. Change door swing
5. All External Ornamentation to be retained and restored

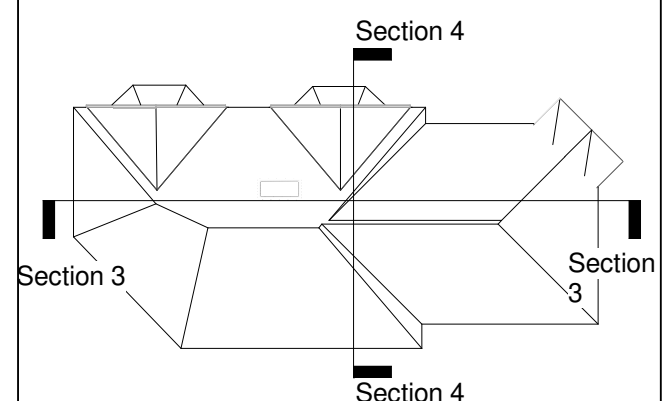

- Existing
 Demolition
 Proposed

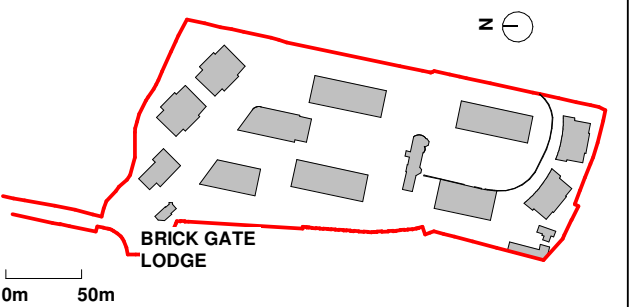

P01	20.04.22		Issued For Planning
Revision Number	Date	Drwn	Details of Issue / Revision
Issues & Revisions			



www.reddyarchitecture.com
info@reddyarchitecture.com

Client Details:
GEDV Monkstown Owner Limited,3rd Floor
Kilmore House, Park Lane, Spencer Dock,
Dublin 1.

Project Details:
Dalguise House
Monkstown

Drawing Title:
Brick Gate Lodge

Job No. P21-066D	Sheet Size: A1_	Scale @A1: 1:50 / 1:100
Issue Date: 24/10/2022	Drawn By: MG	Reviewed By: EOB

Status P01	Purpose of Issue PLANNING PERMISSION
	Revision
MKS-RAU-BG-ZZ-DR-A-100	P01