


Notes:
 - Do not scale from this drawing. Use figured dimensions in all cases.
 - Verify dimensions on site and report any discrepancies to the Architect immediately.
 - This drawing is to be read in conjunction with the Architect's Specification.
 - © This drawing is copyright and may only be reproduced with the Architect's permission.


Drawing Notes:
 All external materials to match existing finishes
 Existing finishes to be retained and restored.

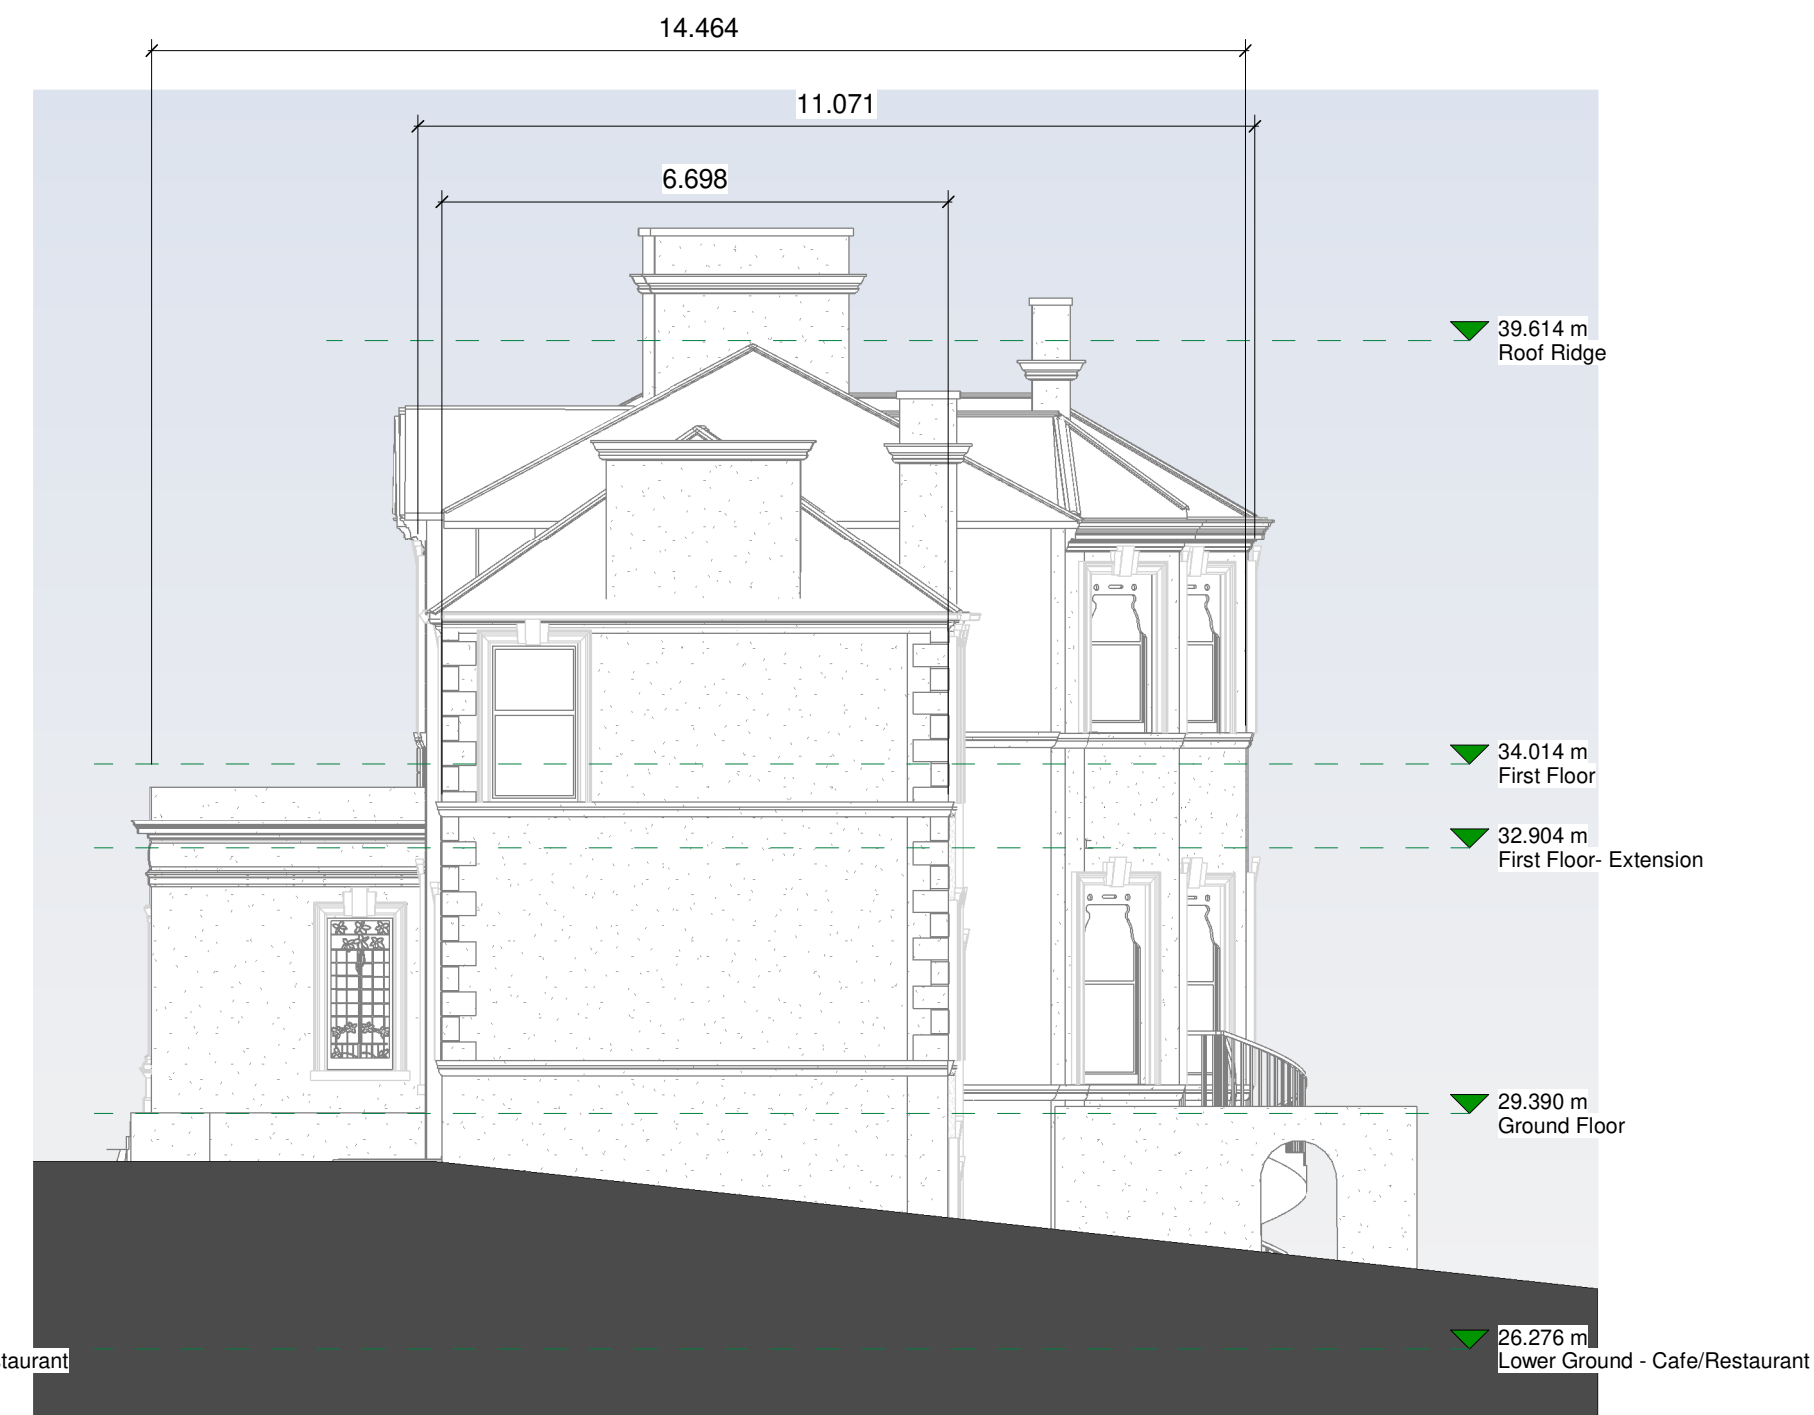

North
1 : 100





West
1 : 100

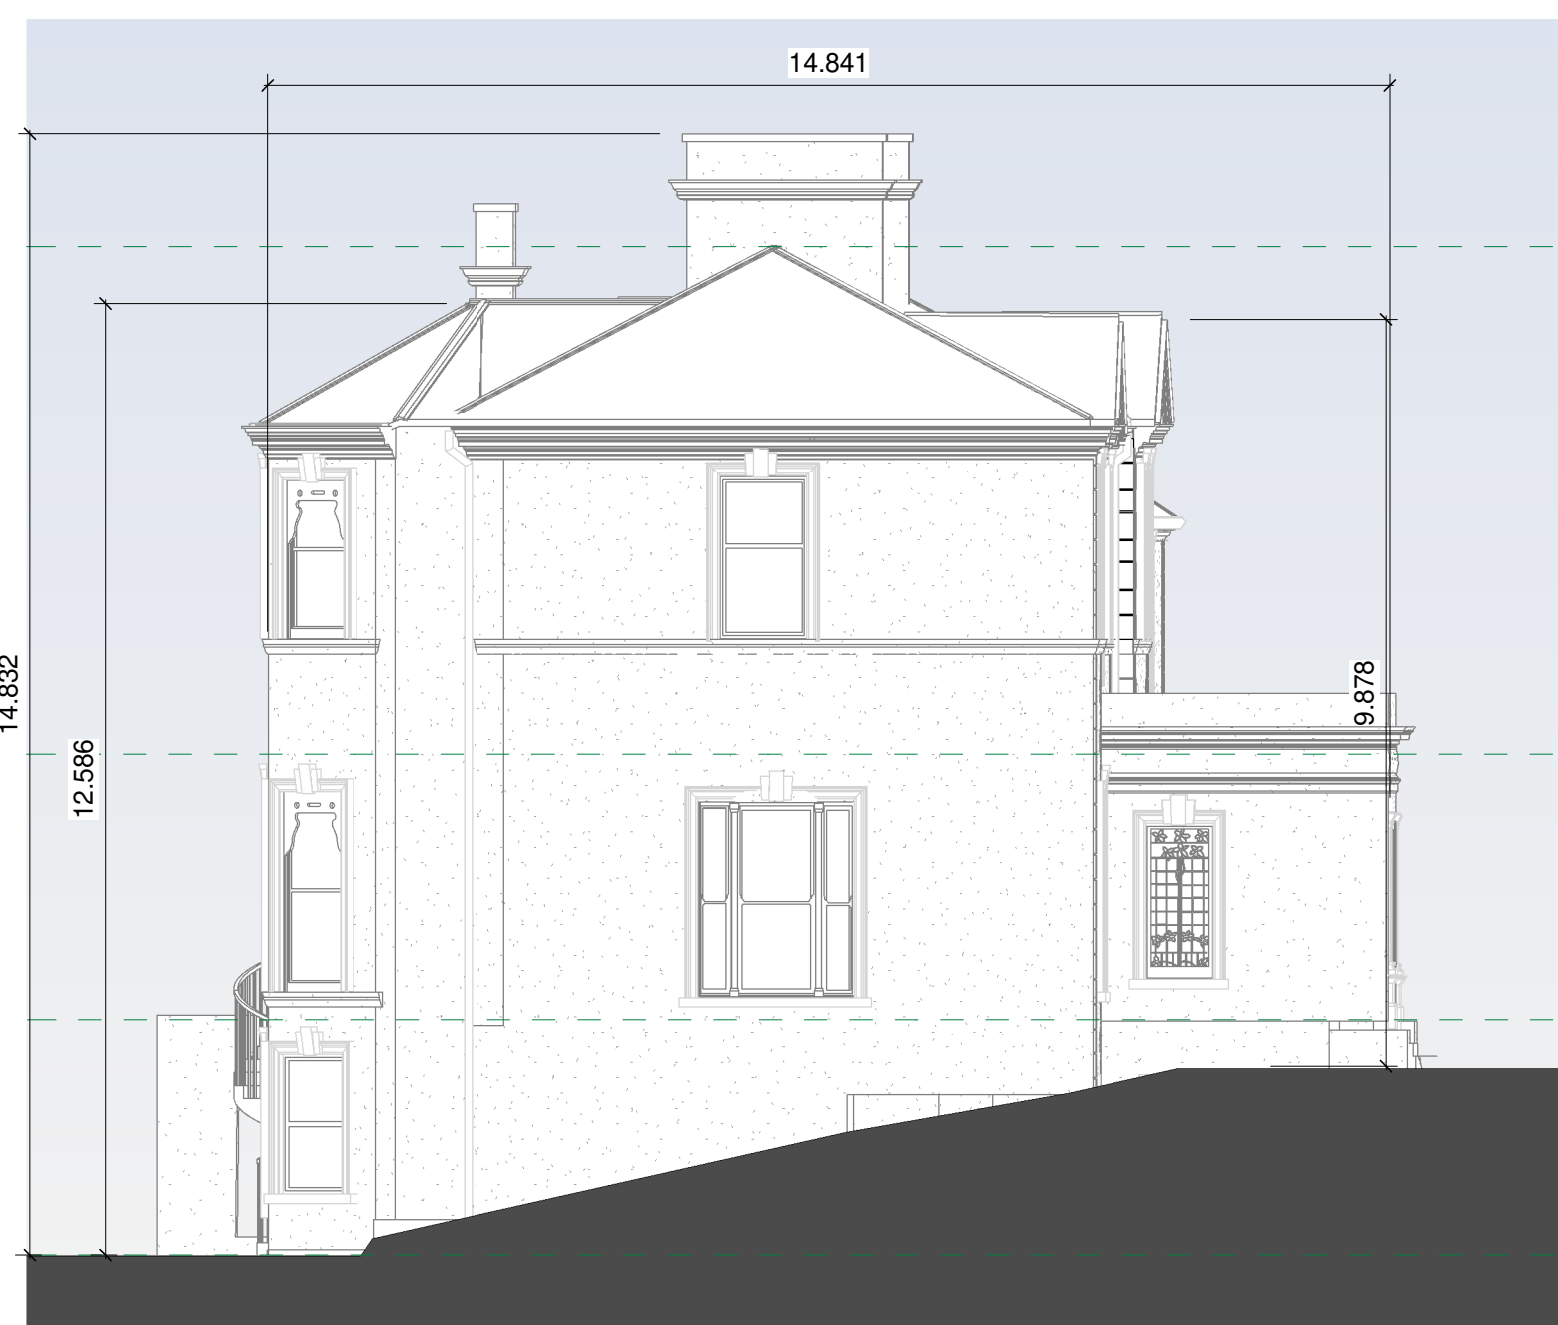

East
1 : 100



South
1 : 100

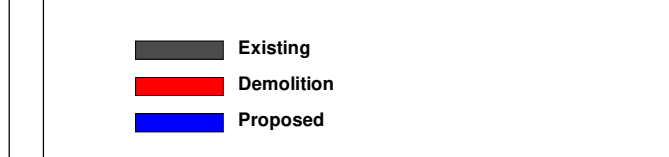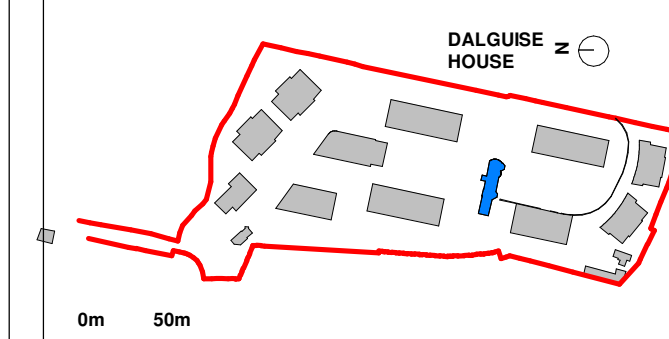

Revision Number	Date	Drawn	Details of Issue / Revision
P01	20.04.22		Issued For Planning



Client Details:
GEDV Monkstown Owner Limited, 3rd Floor
 Kimmore House, Park Lane, Spencer Dock, Dublin 1.

Project Details:
Dalguise
 Monkstown

Drawing Title:
Dalguise House Proposed Elevations

Job No. P21-066D	Sheet Size: A1_	Scale @A1: 1:100
Issue Date: 24/10/2022	Drawn By: MG	Reviewed By: EOB

Status	Purpose of Issue	Revision
P01	PLANNING PERMISSION	P01