


Lower Ground - Cafe/Restaurant
1 : 100

Removal of existing swimming pool door.
Reinstatement to match existing finish.

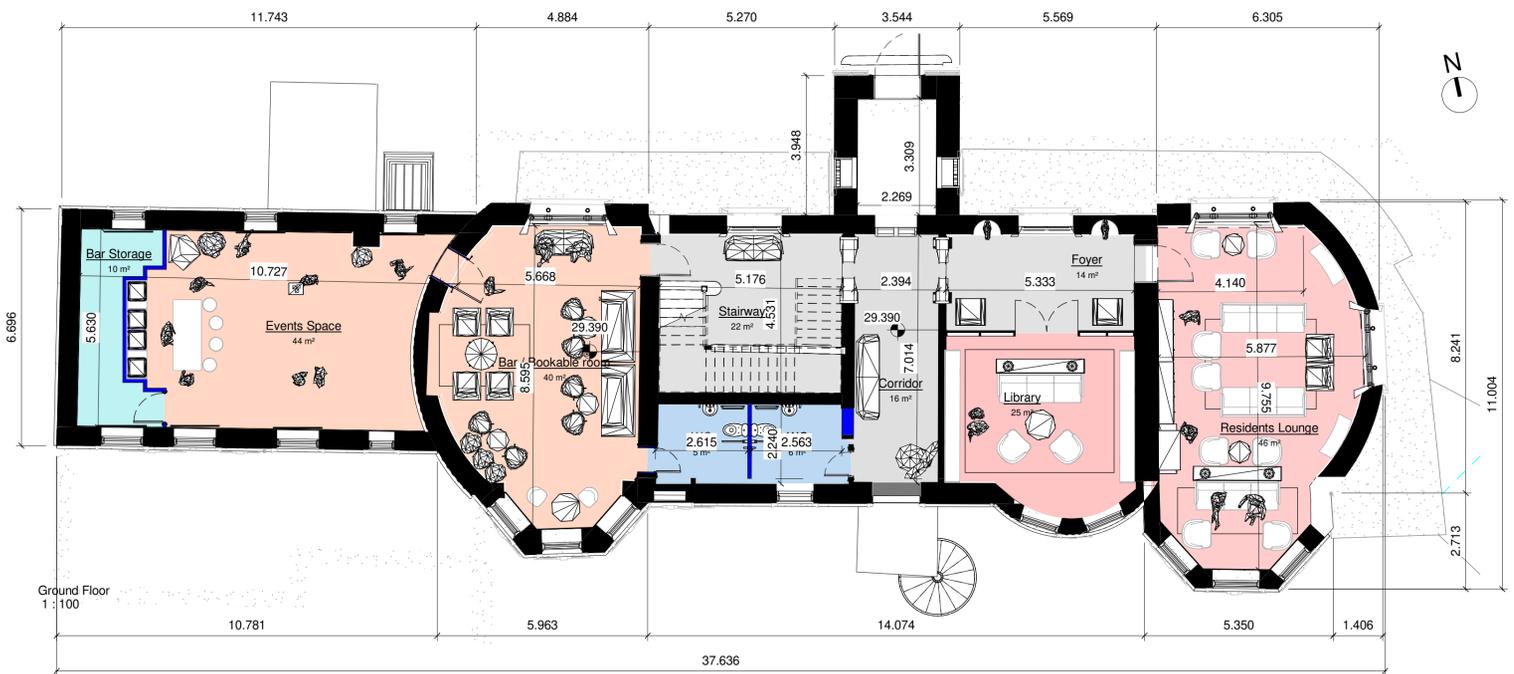


Ground Floor
1 : 100

Notes:
- Do not scale from this drawing. Use figured dimensions in all cases.
- Verify dimensions on site and report any discrepancies to the Architect immediately.
- This drawing is to be read in conjunction with the Architect's Specification.
- © This drawing is copyright and may only be reproduced with the Architect's permission.

Drawing Notes:

Rooms Legend

- 2 BED
- Cafe
- Bar Storage
- Corridor
- Events Space
- Foyer
- Residents Lounge
- Studio
- WC
- Library
- Stairway
- Kitchen
- Staff room
- Bar / Bookable room

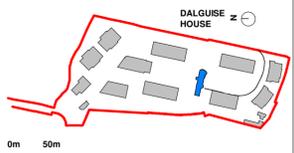

- Existing
- Demolition
- Proposed

Revision Number	Date	Drawn	Details of Issue / Revision
P01	20.04.22		Issued For Planning
			Issues & Revisions



Client Details:
**GEDV Monkstown Owner Limited, 3rd Floor
Kilmore House, Park Lane, Spencer Dock,
Dublin 1.**

Project Details:
**Dalguise
Monkstown**

Drawing Title:
Dalguise House Proposed Plans 01

Job No. P21-066D	Sheet Size: A1_	Scale @A1: 1:100
Issue Date: 24/10/2022	Drawn By: MG	Reviewed By: EOB

Status	Purpose of Issue	Revision
P01	PLANNING PERMISSION	P01