


WORK IN PROGRESS

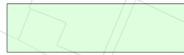



PHASE 1 -
BASEMENT, DALGUISE HSE, COACH HSE,
BLOCKS D,E,F,G.



PHASE 2 -
BLOCKS J, i(01), (02).



PHASE 3 -
BLOCKS A,B,C, GATE LODGE, ENTRANCE LODGE
NW HOUSES.

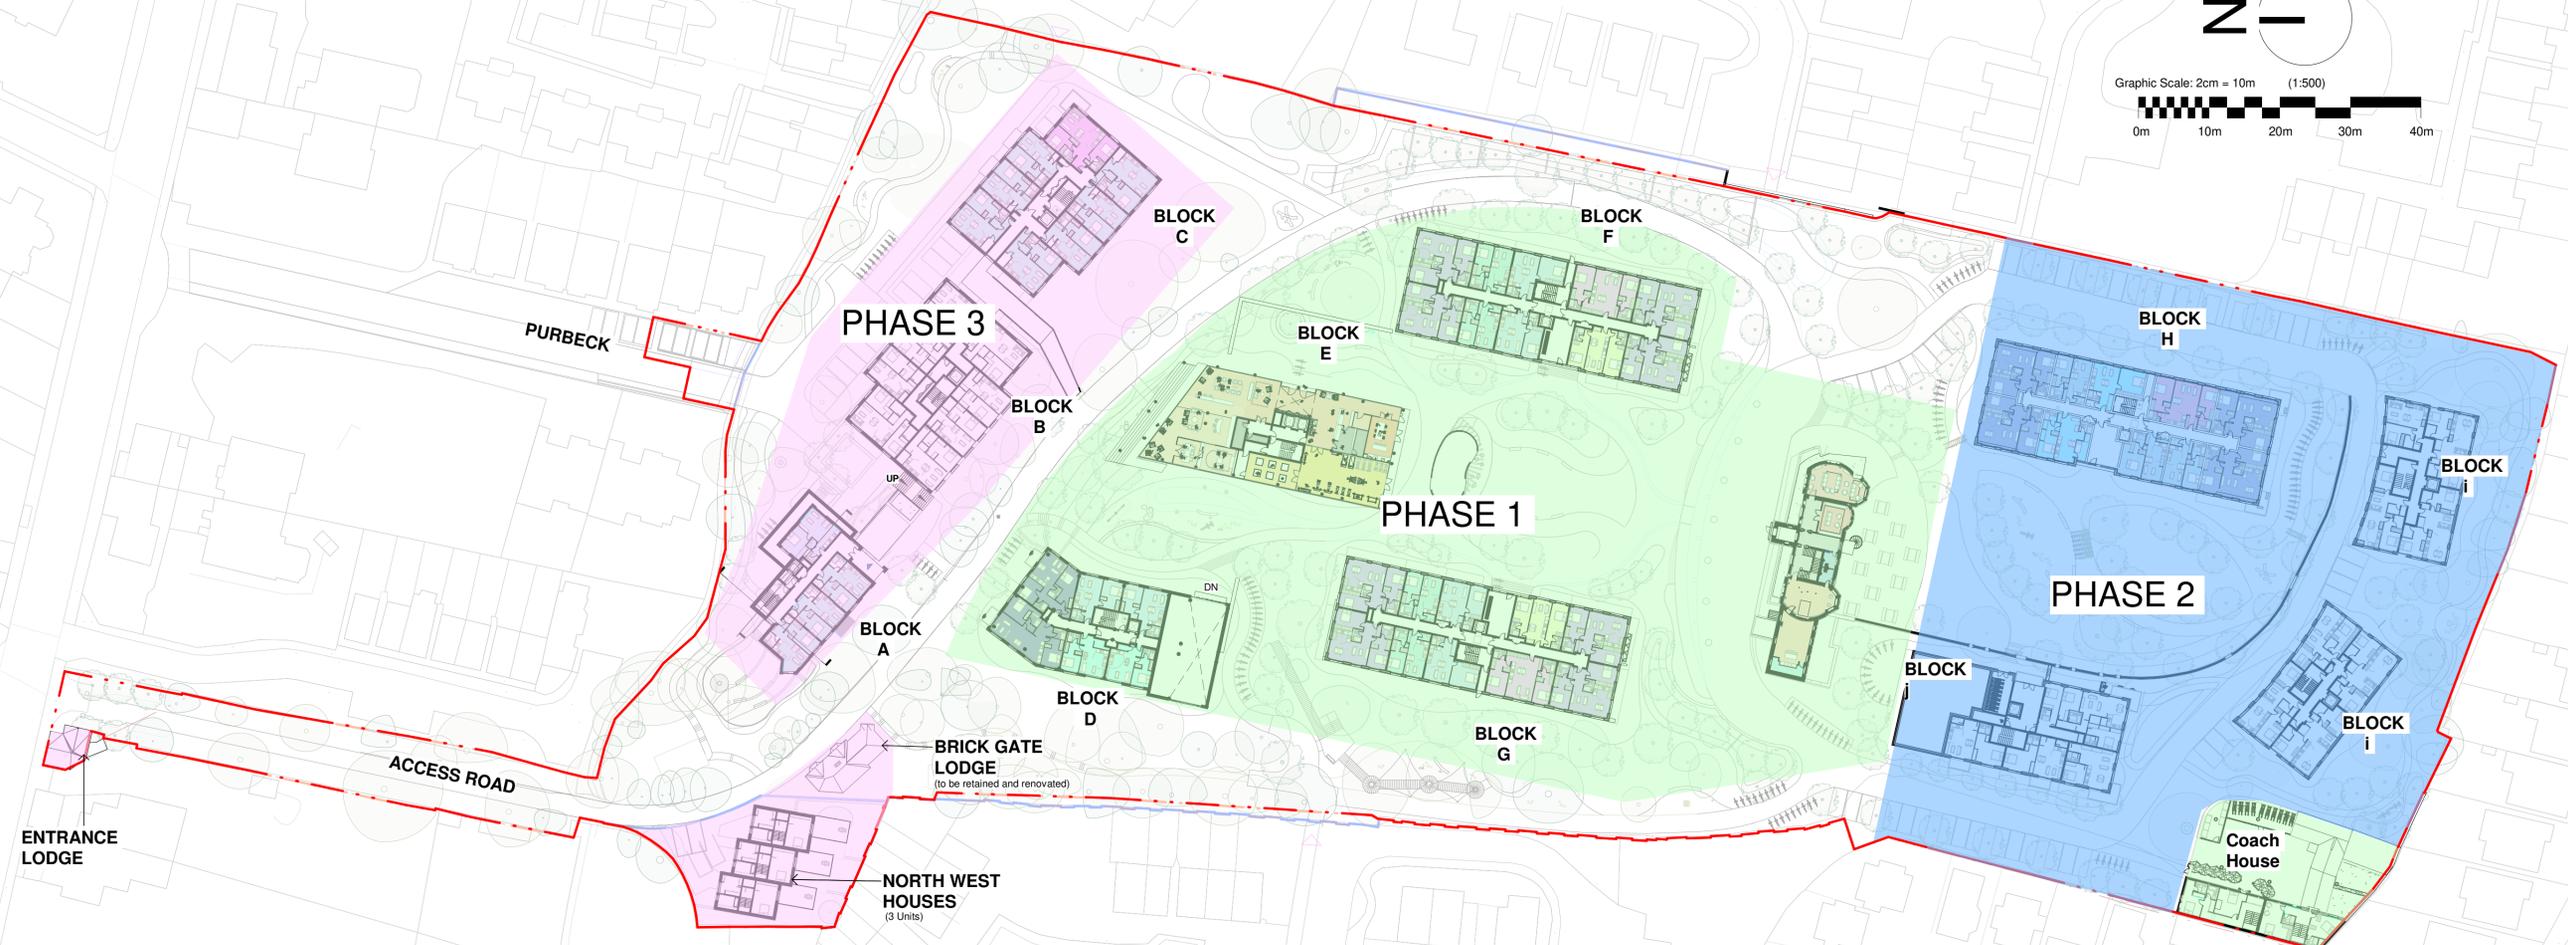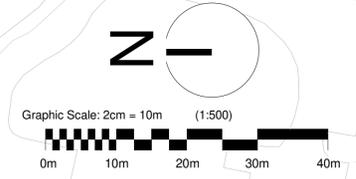

Not To Scale

Notes:
- Do not scale from this drawing. Use figured dimensions in all cases.
- Verify dimensions on site and report any discrepancies to the Architect immediately.
- This drawing is to be read in conjunction with the Architect's Specification.
- © This drawing is copyright and may only be reproduced with the Architect's permission.

Drawing Notes:
COPYRIGHT:
OSI Licence No.: CYAL50273835
© Copyright Ordnance Survey Ireland/Government of Ireland

Issues & Revisions			
Revision Number	Date	Drawn	Details of Issue / Revision
P01	12.10.22		Issued for Planning



W: www.reddyarchitecture.com
E: info@reddyarchitecture.com

Client Details:
GEDV Monkstown Owner Limited, 3rd Floor
Kilmore House, Park Lane, Spencer Dock,
Dublin 1.

Project Details:
Dalguise
Monkstown

Drawing Title:
GA-Site-Proposed Phasing Plan

Job No.	Sheet Size	Scale @A1:	Status	Purpose of Issue
P21-066D	A1_	NTS	P01	PLANNING PERMISSION
Issue Date:	Drawn By:	Reviewed By:		
03/14/22	EOB	EOB		
				Revision
			MKS-RAU-ZZ-XX-DR-AR-110	P01