
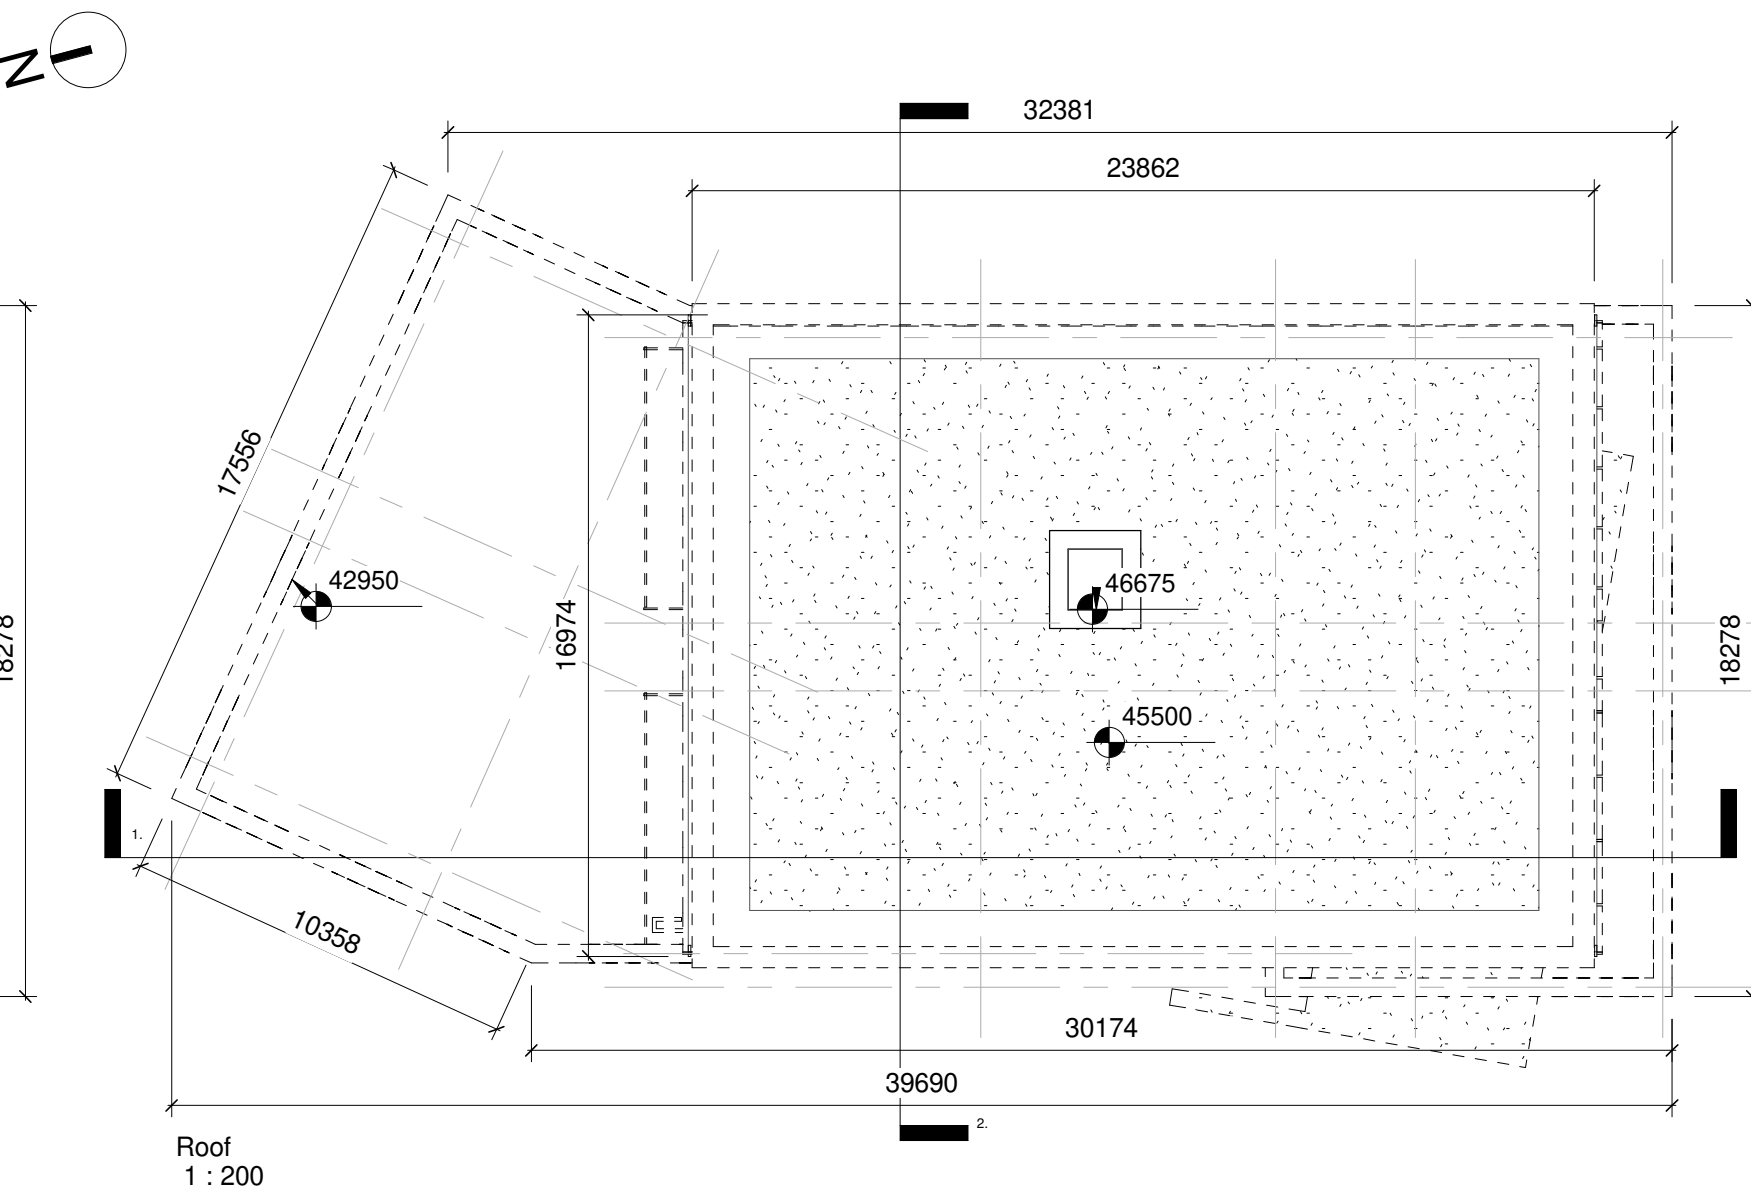
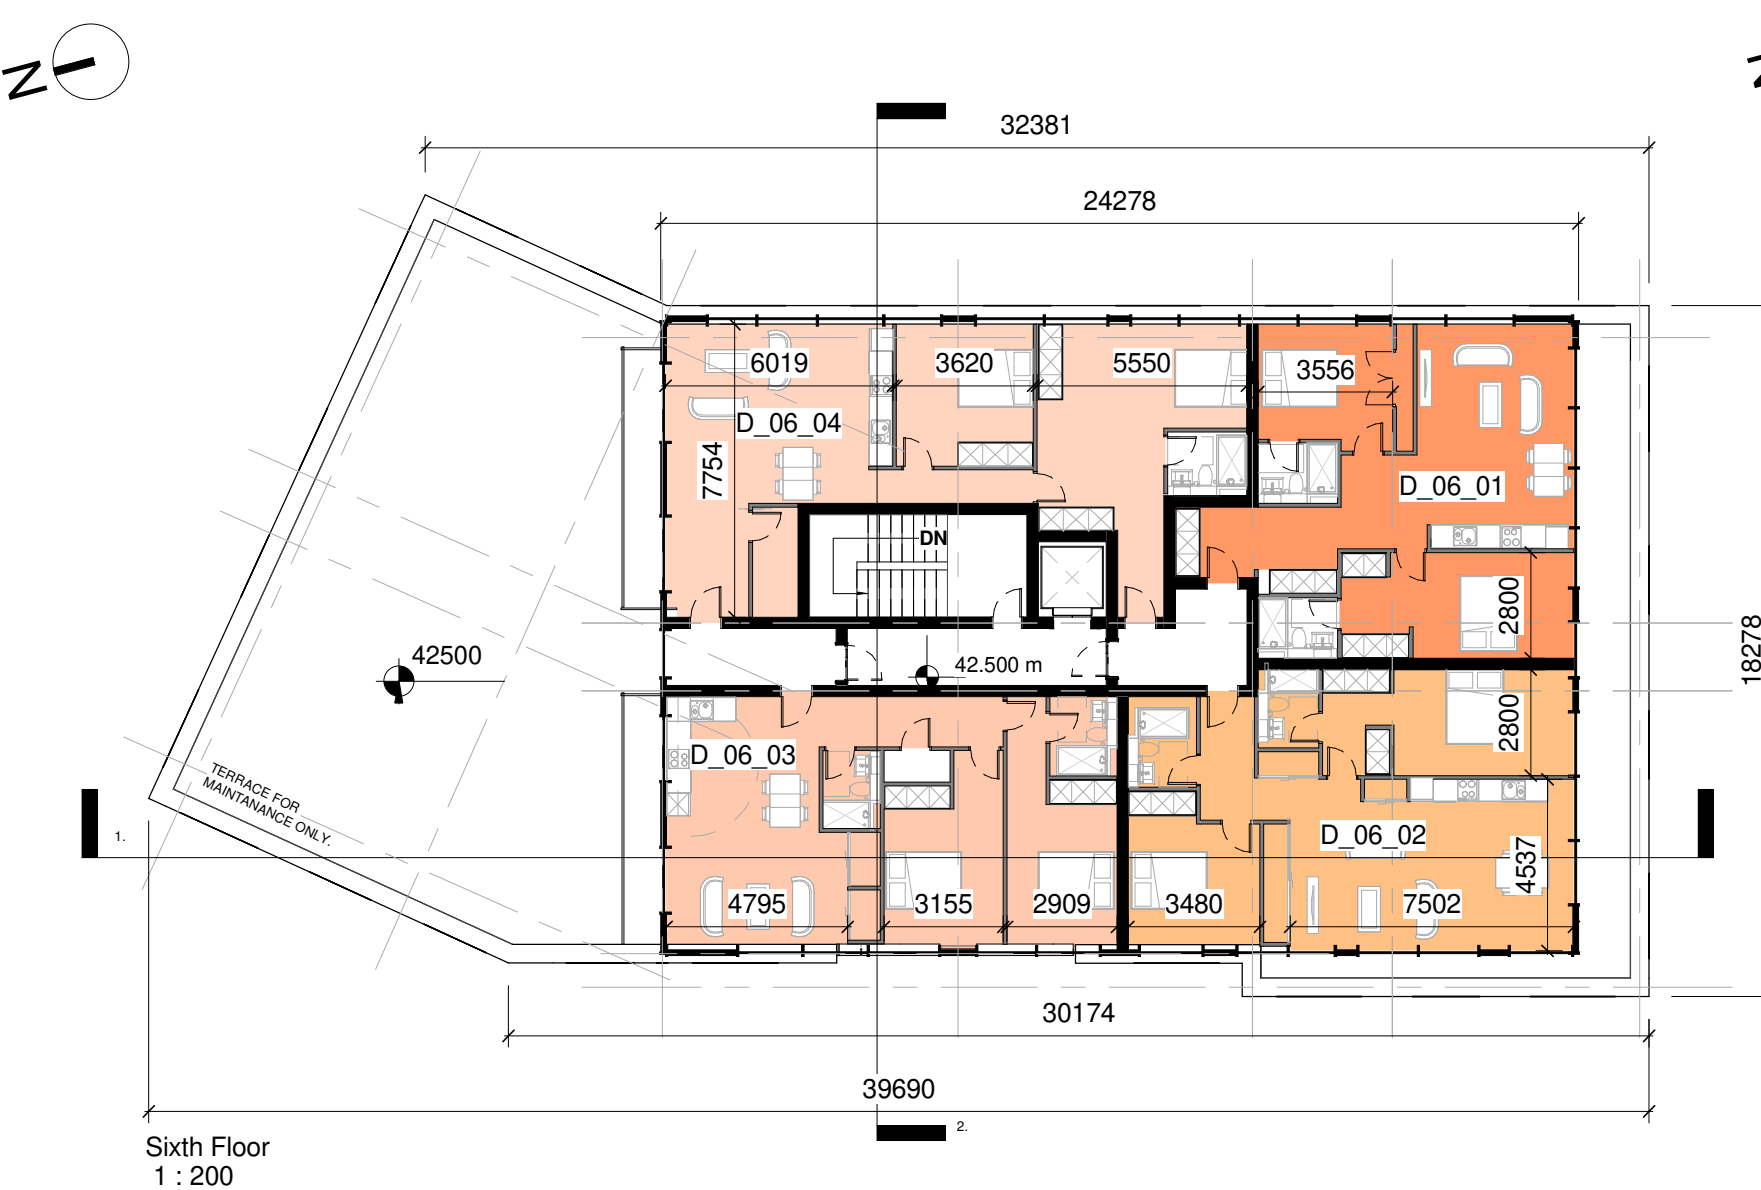
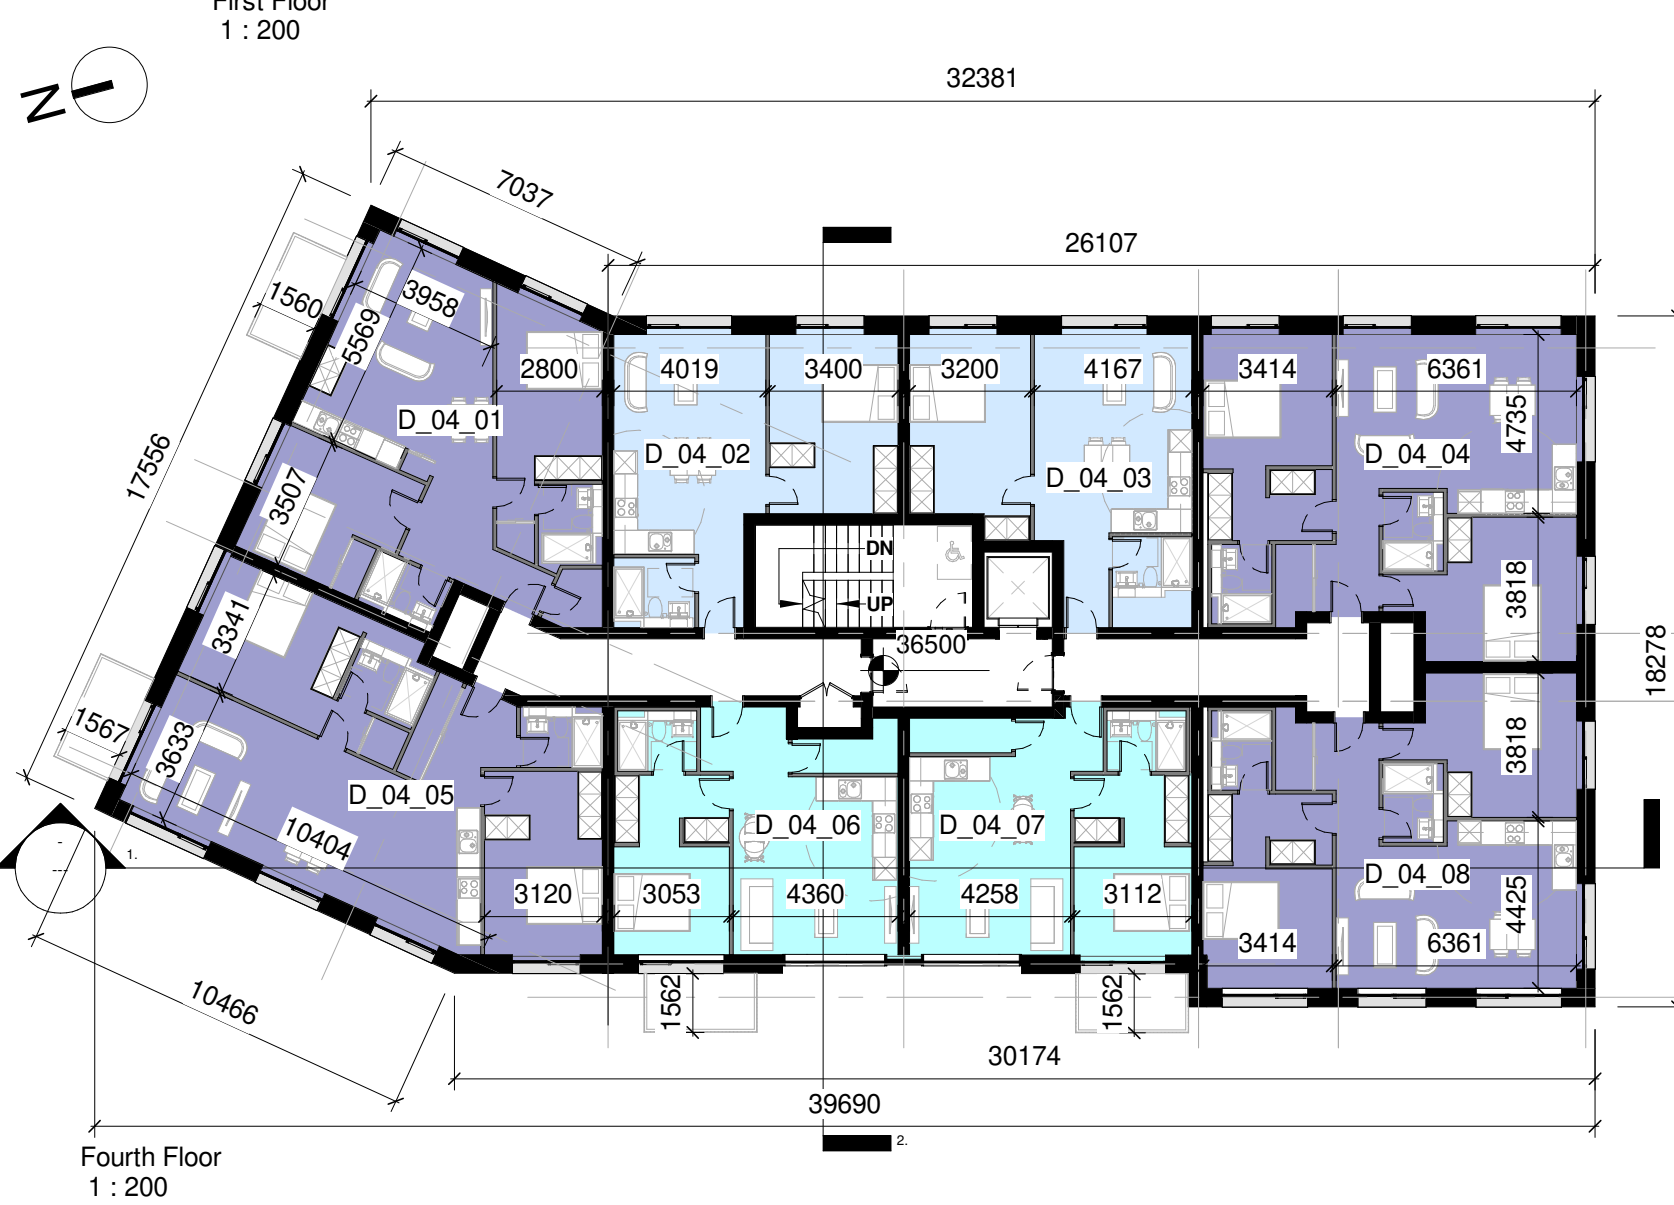
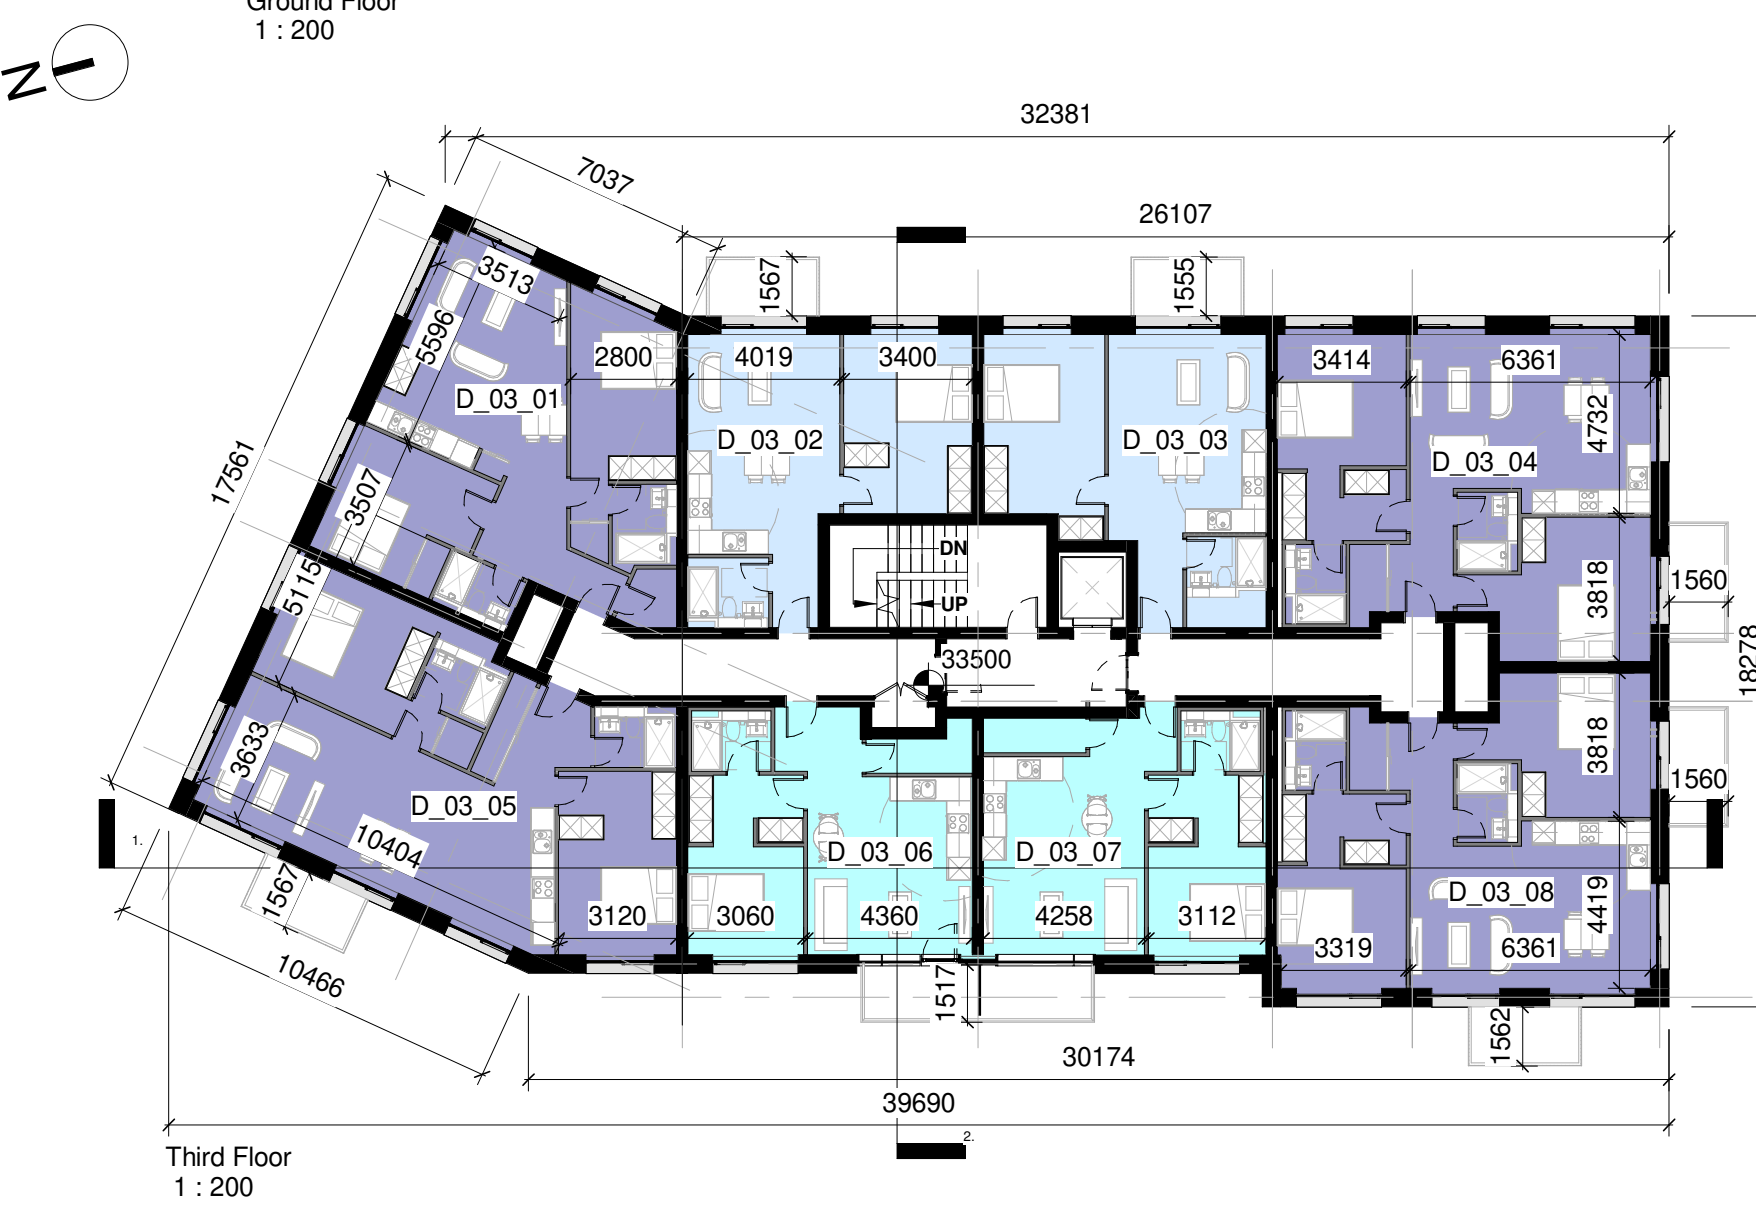


BLOCK D

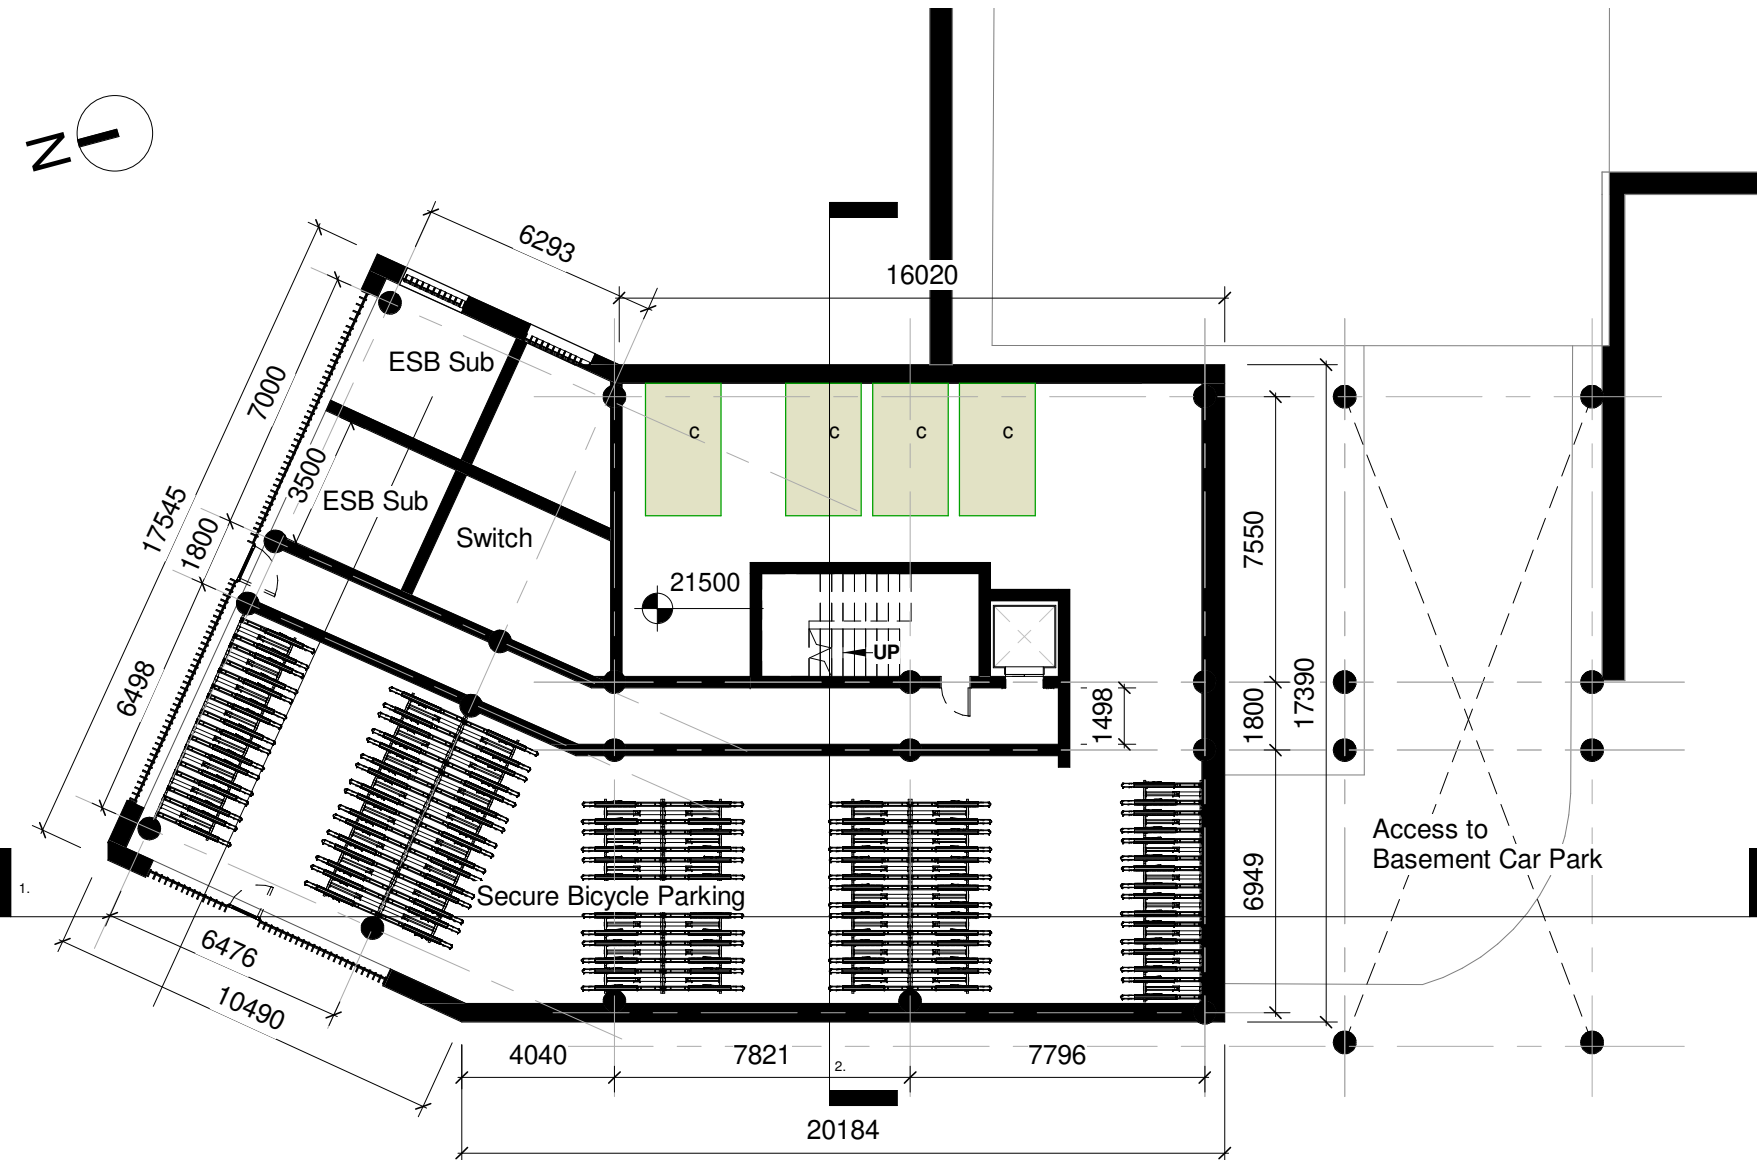


Notes:

Do not scale from this drawing. Use figured dimensions in all cases.
Verify dimensions on site and report any discrepancies to the Architect immediately.
This drawing is to be read in conjunction with the Architect's Specification.
© This drawing is copyright and may only be reproduced with the Architect's permission.

Drawing Notes:

BALCONY COUNT - 33

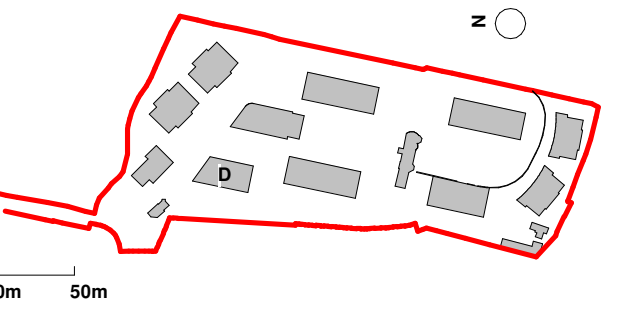

 = Indicates Extent of Application
 Site Area within Application = 35767.1 m²
 = Indicates Adjacent Site in Ownership of Applicant
 = Wayleave

Site Access

1. Selected Dark Brick
2. Selected Windows
3. Dark Render Panels
4. Selected Render
5. Ventilated Grills
6. Glass Balcony
7. Powder Coated Metal Balcony
8. Selected Stone
9. Selected Glazing
10. Aluminium Fins
11. Selected Cream Brick

Unit Types

- | | |
|---|---------|
|  | 1B2P_06 |
|  | 1B2P_07 |
|  | 2B3P_04 |
|  | 2B3P_05 |
|  | 2B4P_01 |
|  | 2B4P_08 |
|  | 2B4P_09 |
|  | 2B4P_12 |
|  | 2B4P_16 |
|  | 2B4P_17 |
|  | 2B4P_18 |
|  | 2B4P_19 |

P01	29/04/22		Issued for Planning
Revision Number	Date	Drwn	Details of Issue / Revision
Issues & Revisions			



www.reddyarchitecture.com
info@reddyarchitecture.com

Client Details:
**GEDV Monkstown Owner Limited,3rd Floor
Kilmore House, Park Lane, Spencer Dock,
Dublin 1.**

Project Details:
Dalguise
Monkstown

Drawing Title:
Proposed GA Plans - Block D

Job No. P21-066D	Sheet Size: A1	Scale @A1: 1:200
Issue Date: 24/10/2022	Drawn By: MG	Reviewed By: EOB

Status	Purpose of Issue	Revision
P01	PLANNING PERMISSION	
MKS-RAU-D-ZZ-DR-AR-100		P01