


GENERAL NOTES

- ALL DIMENSIONS ARE IN MILLIMETRES (mm) UNLESS OTHER NOTED
- ALL LEVELS ARE IN METERS AND RELATE TO THE ORDANCE SURVEY DATUM.
- FULL DETAIL OF TUNNEL AND SERVICES CO-ORDINATION TO BE PROVIDED WITH FULL PLANNING PERMISSION.
- ALL PIPE DETAILS SHALL BE IN ACCORDANCE WITH IRISH WATER CODE OF PRACTICE FOR WATER INFRASTRUCTURE AND IRISH WATER STANDARD DETAILS.
- PIPE BEDDING SHALL COMPLY WITH WIS 4-08-02 AND IGN 4-08-01.
- PIPES SHALL NOT BE SUPPORTED ON STONES OR ROCKS, OR ANY HARD OBJECT AT ANY POINT ALONG THE TRENCH. ROCK SHALL BE EXCAVATED TO A DEPTH OF 150mm BELOW THE ACTUAL DEPTH OF THE TRENCH WITH THE VOID FILLED WITH CLAUSE 804 MATERIAL IN ACCORDANCE WITH THE NATIONAL ROADS AUTHORITY SPECIFICATION FOR ROAD WORKS. THE GRANULAR MATERIAL SHALL BE LAID ABOVE THIS VOID BACKFILL MATERIAL.
- SHOULD PIPES HAVE MINIMUM COVER OF LESS THAN 800mm, CONCRETE GRADE C8/10 SHALL BE USED AS BACKFILL MATERIAL.
- ALL WORKS OUTSIDE OF THE BOUNDARY ARE TO BE CARRIED OUT BY IRISH WATER.
- WHERE SEPARATION DISTANCE BETWEEN PIPE CROSSINGS ARE LESS THAN 300mm CONCRETE SURROUND IS TO BE PROVIDED IN ACCORDANCE WITH STD-W-08 OF IRISH WATER CODE OF PRACTICE.
- GIVEN THE PROXIMITY OF TREES, FOR TREE ROOT PROTECTION, TRENCHLESS ACTIVITIES TO BE CONSIDERED BY CONTRACTOR.
- THE DESIGN HAS ACCOUNTED FOR SITE SPECIFIC GROUND CONDITIONS, IDENTIFIED FROM THE IGSL GROUND INVESTIGATION REPORT, MAY 2022.
- BULK FLOW METER IS TO BE PROVIDED AS DETAILED IN STD-W-26A. METER IS TO BE SELECTED, SUPPLIED & FITTED BY IRISH WATER. FOR CLARITY BOUNDARY BOXES SHOWN FOR METERS INTO RESIDENTIAL BLOCKS & BULK METERS FOR THE COMMERCIAL UNITS.
- AIR VALVE & HYDRANTS COVERS, WHERE LOCATED IN GRASS AREAS, SHALL BE SURROUNDED BY A CONCRETE PLINTH, 200mm ALL ROUND & 100mm DEEP, FORMED WITH C20/25 CONCRETE, 20mm AGGREGATE SIZE, & BEDDED IN CLAUSE 804 MATERIAL. THE PLINTH SHALL INCORPORATE MILD STEEL REINFORCEMENT LINKS & SHALL HAVE A BULL-NOSE FINISH AROUND IT'S EXTERNAL PERIMETER.
- AIR VALVES SHALL BE DOUBLE ORIFICE TYPE & SHALL INCLUDE AN ISOLATING VALVE. THE ISOLATING VALVE SHALL BE EITHER A GATE VALVE CONFORMING TO IS EN 1074-2 & SHALL BE OF A BOLTLESS BONNET DESIGN, OR A BUTTERFLY VALVE TO IS EN 1074-2.
- ALL SCOUR VALVES WILL CONNECT INTO THE PROPOSED STORM NETWORK FOLLOWING APPROVAL WITH DLR COCO.
- ALL COMMERCIAL PREMISES REQUIRE AN INDIVIDUAL SERVICE CONNECTION AND EXTERNAL BULK FLOW METER.
- BULK FLOW METER IS TO BE PROVIDED AS DETAILED IN STD-W-26A. METER IS TO BE SELECTED, SUPPLIED, AND FITTED BY IRISH WATER.
- SCOUR VALVES ARE TO BE SHOWN OFFLINE AND CONNECTED TO A SURFACE WATER MANHOLE, IN ACCORDANCE WITH STD-W-30B. THE SCOUR CHAMBER IS TO BE PROVIDED WITH A NON-RETURN VALVE TO PREVENT BACKFLOW TO THE WATER SUPPLY NETWORK SYSTEM, AND IS TO BE AGREED WITH THE LOCAL AUTHORITY.



Rev	Date	Description	By	Chk	App
09	07.07.23	ISSUE FOR INFORMATION	SG	AG	MG
08	23.06.23	ISSUE FOR INFORMATION	SG	AG	MG
07	02.06.23	ISSUE FOR INFORMATION	SG	AG	MG
06	26.04.23	ISSUE FOR INFORMATION	SG	AG	MG
05	14.04.23	ISSUE FOR INFORMATION	SG	AG	MG
04	01.09.22	ISSUE FOR INFORMATION	LT	RT	AG
03	26.08.22	ISSUE FOR INFORMATION	LT	RT	AG
02	12.08.22	ISSUE FOR INFORMATION	LT	RT	AG
01	09.06.22	ISSUE FOR INFORMATION	LT	RT	AG
00	01.04.22	ISSUE FOR INFORMATION	LT	RT	AG

PROPOSED UTILITIES PLAN
SCALE: 1:500

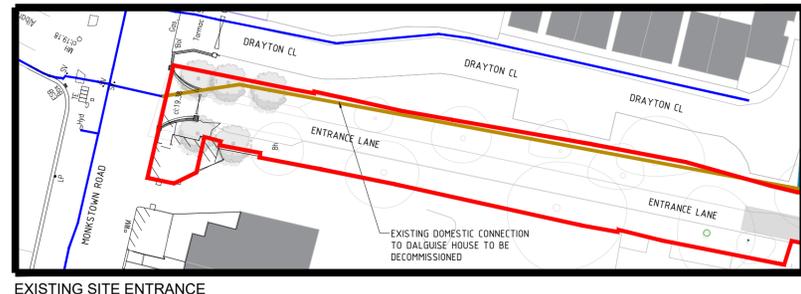

LEGEND:

- INDICATES EXTENT OF APPLICATION SITE AREA WITHIN APPLICATION
- INDICATES ADJACENT SITE IN OWNERSHIP OF APPLICANT
- OUTLINE OF PROPOSED BUILDINGS
- OUTLINE OF U/G EXCAVATION
- RISING MAIN
- GREEN/BLUE ROOF
- PAVING
- ATS-NETLON OR SIMILAR APPROVED EMERGENCY ACCESS

PROPOSED UTILITIES LEGEND

- EX CONNECTION TO DALGUISE HOUSE
- NEW WATERMAIN
- SLUICE VALVE
- STOP COCK
- AIR VALVE
- HYDRANT
- SCOUR VALVE
- BOUNDARY BOXES
- BULK WATER METER

SV

AV

H

SCV

BB

M

BYRNE LOOBY
WWW.BYRNELOOBY.COM

IRELAND | UK | UAE | BAHRAIN | KSA

CLIENT
GEDV MONKSTOWN OWNER LIMITED

PROJECT
RESIDENTIAL DEVELOPMENT ON LANDS OF DALGUISE HOUSE

DRAWING TITLE
PROPOSED UTILITIES PLAN WATERMAIN LAYOUT

STATUS
FOR INFORMATION

Date: 01/04/22
Project No: W3683
Scale: AS SHOWN
Drawn: LT
Chk: RT
App: AG

Rev: 09
Drg. No: W3683-DR-1015