



Glenville House: **BIN TRUCK ENTERING HAMMER HEAD AT BLOCK B**

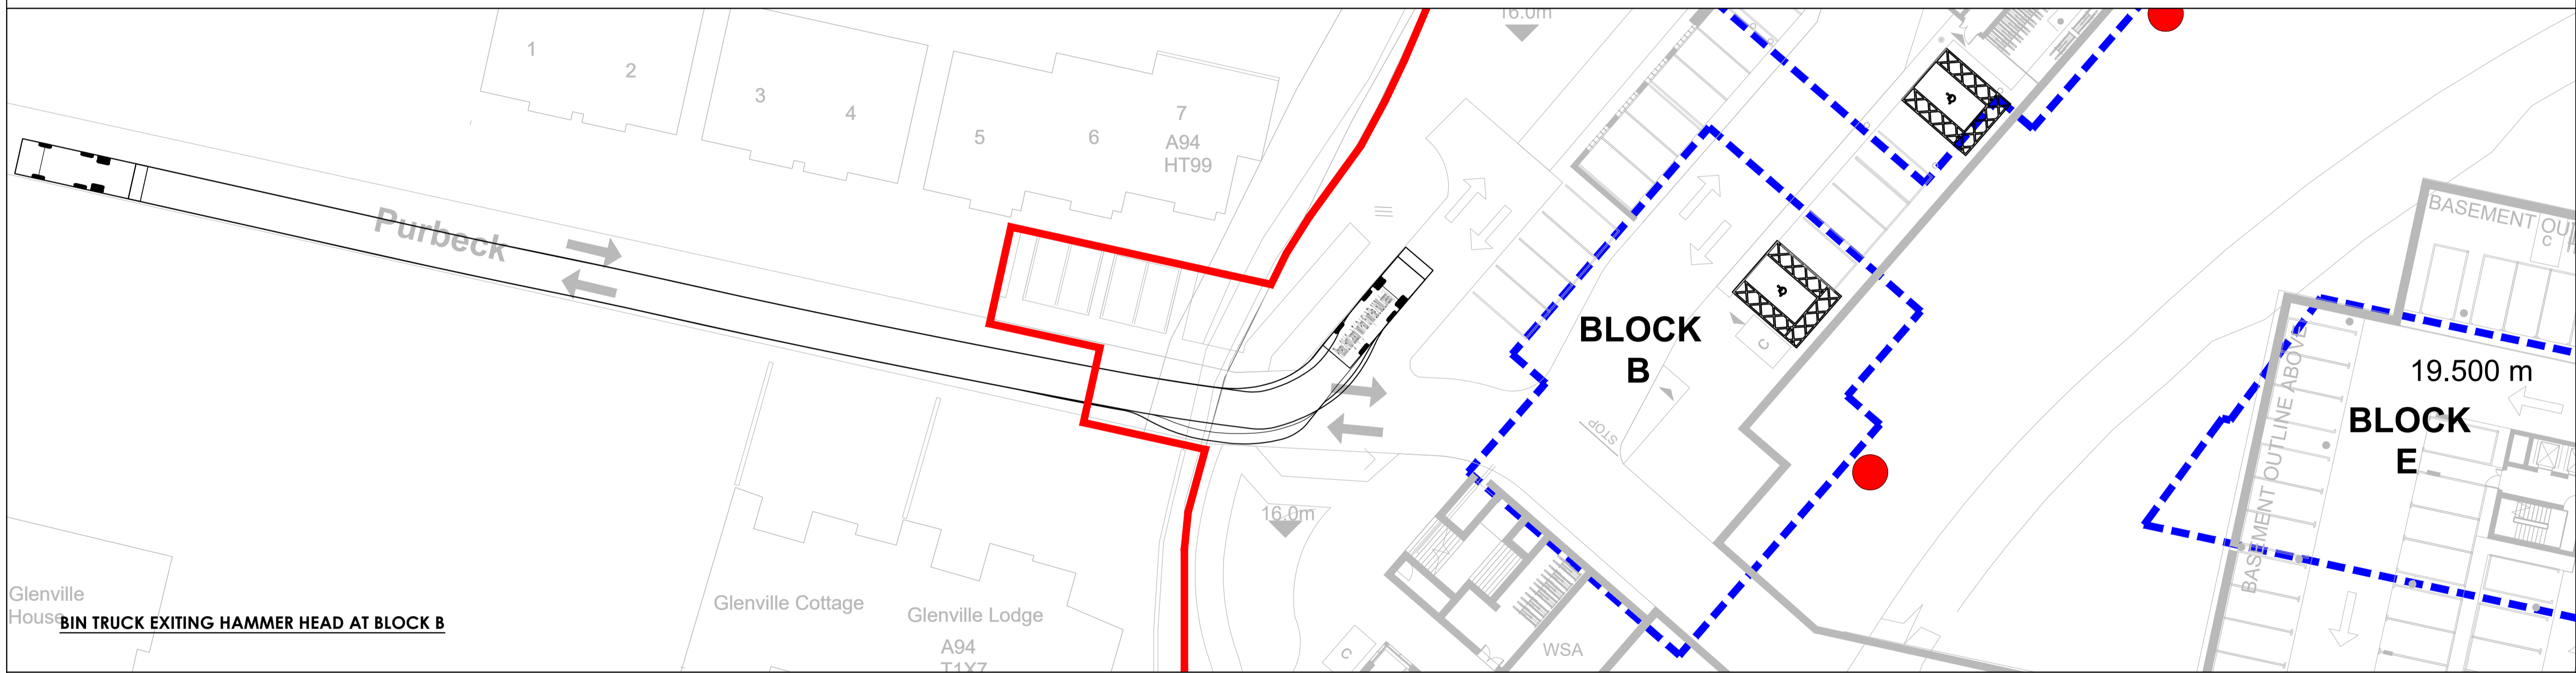

Glenville House: **BIN TRUCK EXITING HAMMER HEAD AT BLOCK B**

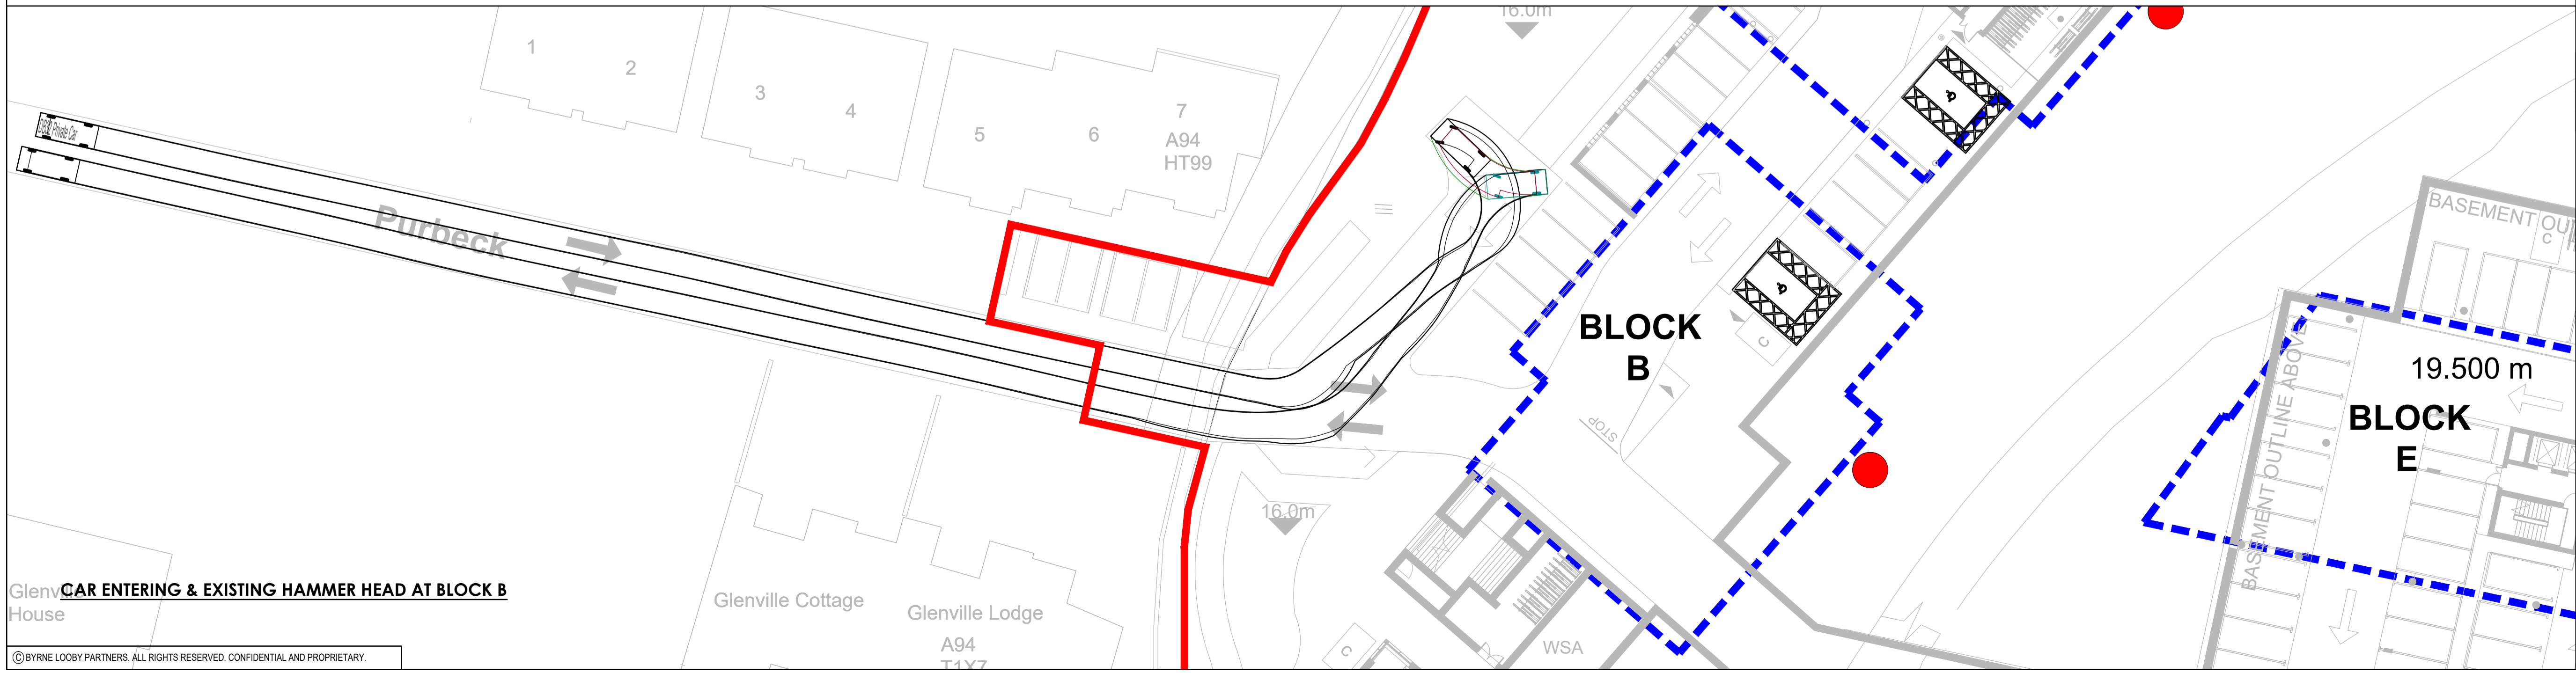

Glenville House: **CAR ENTERING & EXISTING HAMMER HEAD AT BLOCK B**

GENERAL NOTES

- ALL DIMENSIONS ARE IN MILLIMETRES (mm) UNLESS OTHER NOTED
- ALL LEVELS ARE IN METERS AND RELATE TO THE ORDANCE SURVEY DATUM.

LEGEND:

- OUTLINE OF PROPOSED BUILDINGS
- AUTOTRACKING
- = Indicates Extent of Application Site Area within Application
- = Indicates Adjacent Site in Ownership of Applicant

Phoenix 2 High Capacity Twin Pack 15 (with Elite 2 6x2ML chassis)

Overall Length	9.070m
Overall Width	2.530m
Overall Height	3.211m
Min Body Ground Clearance	0.416m
Track Width	2.530m
Lock-to-lock time	4.00s
Curb to Curb Turning Radius	7.800m

DB32 Private Car

Overall Length	4.223m
Overall Width	1.715m
Overall Height	1.392m
Min Body Ground Clearance	0.253m
Max Track Width	1.623m
Lock-to-lock time	4.00s
Curb to Curb Turning Radius	5.780m

03	07/07/23	ISSUE FOR INFORMATION	SG	AG	MG
02	17/04/23	ISSUE FOR INFORMATION	SG	AG	MG
01	19/08/22	ISSUE FOR INFORMATION	LT	RT	AG
00	11/05/22	ISSUE FOR INFORMATION	LT	RT	AG
Rev	Date	Description	By	Chk	App

BYRNE LOOBY
WWW.BYRNELOOBY.COM

IRELAND | UK | UAE | BAHRAIN | KSA

CLIENT
GEDV MONKSTOWN OWNER LIMITED

PROJECT
RESIDENTIAL DEVELOPMENT ON LANDS OF DALGUISE HOUSE

DRAWING TITLE
AUTOTRACKING AT PURBECK LEVEL

STATUS
FOR INFORMATION

Date: 11/05/22	Scale: 1:250	Drawn: LT	Chk: AG	App: MG
Project No: W3683	Drg. No: W3683-DR-1021	Rev:		