



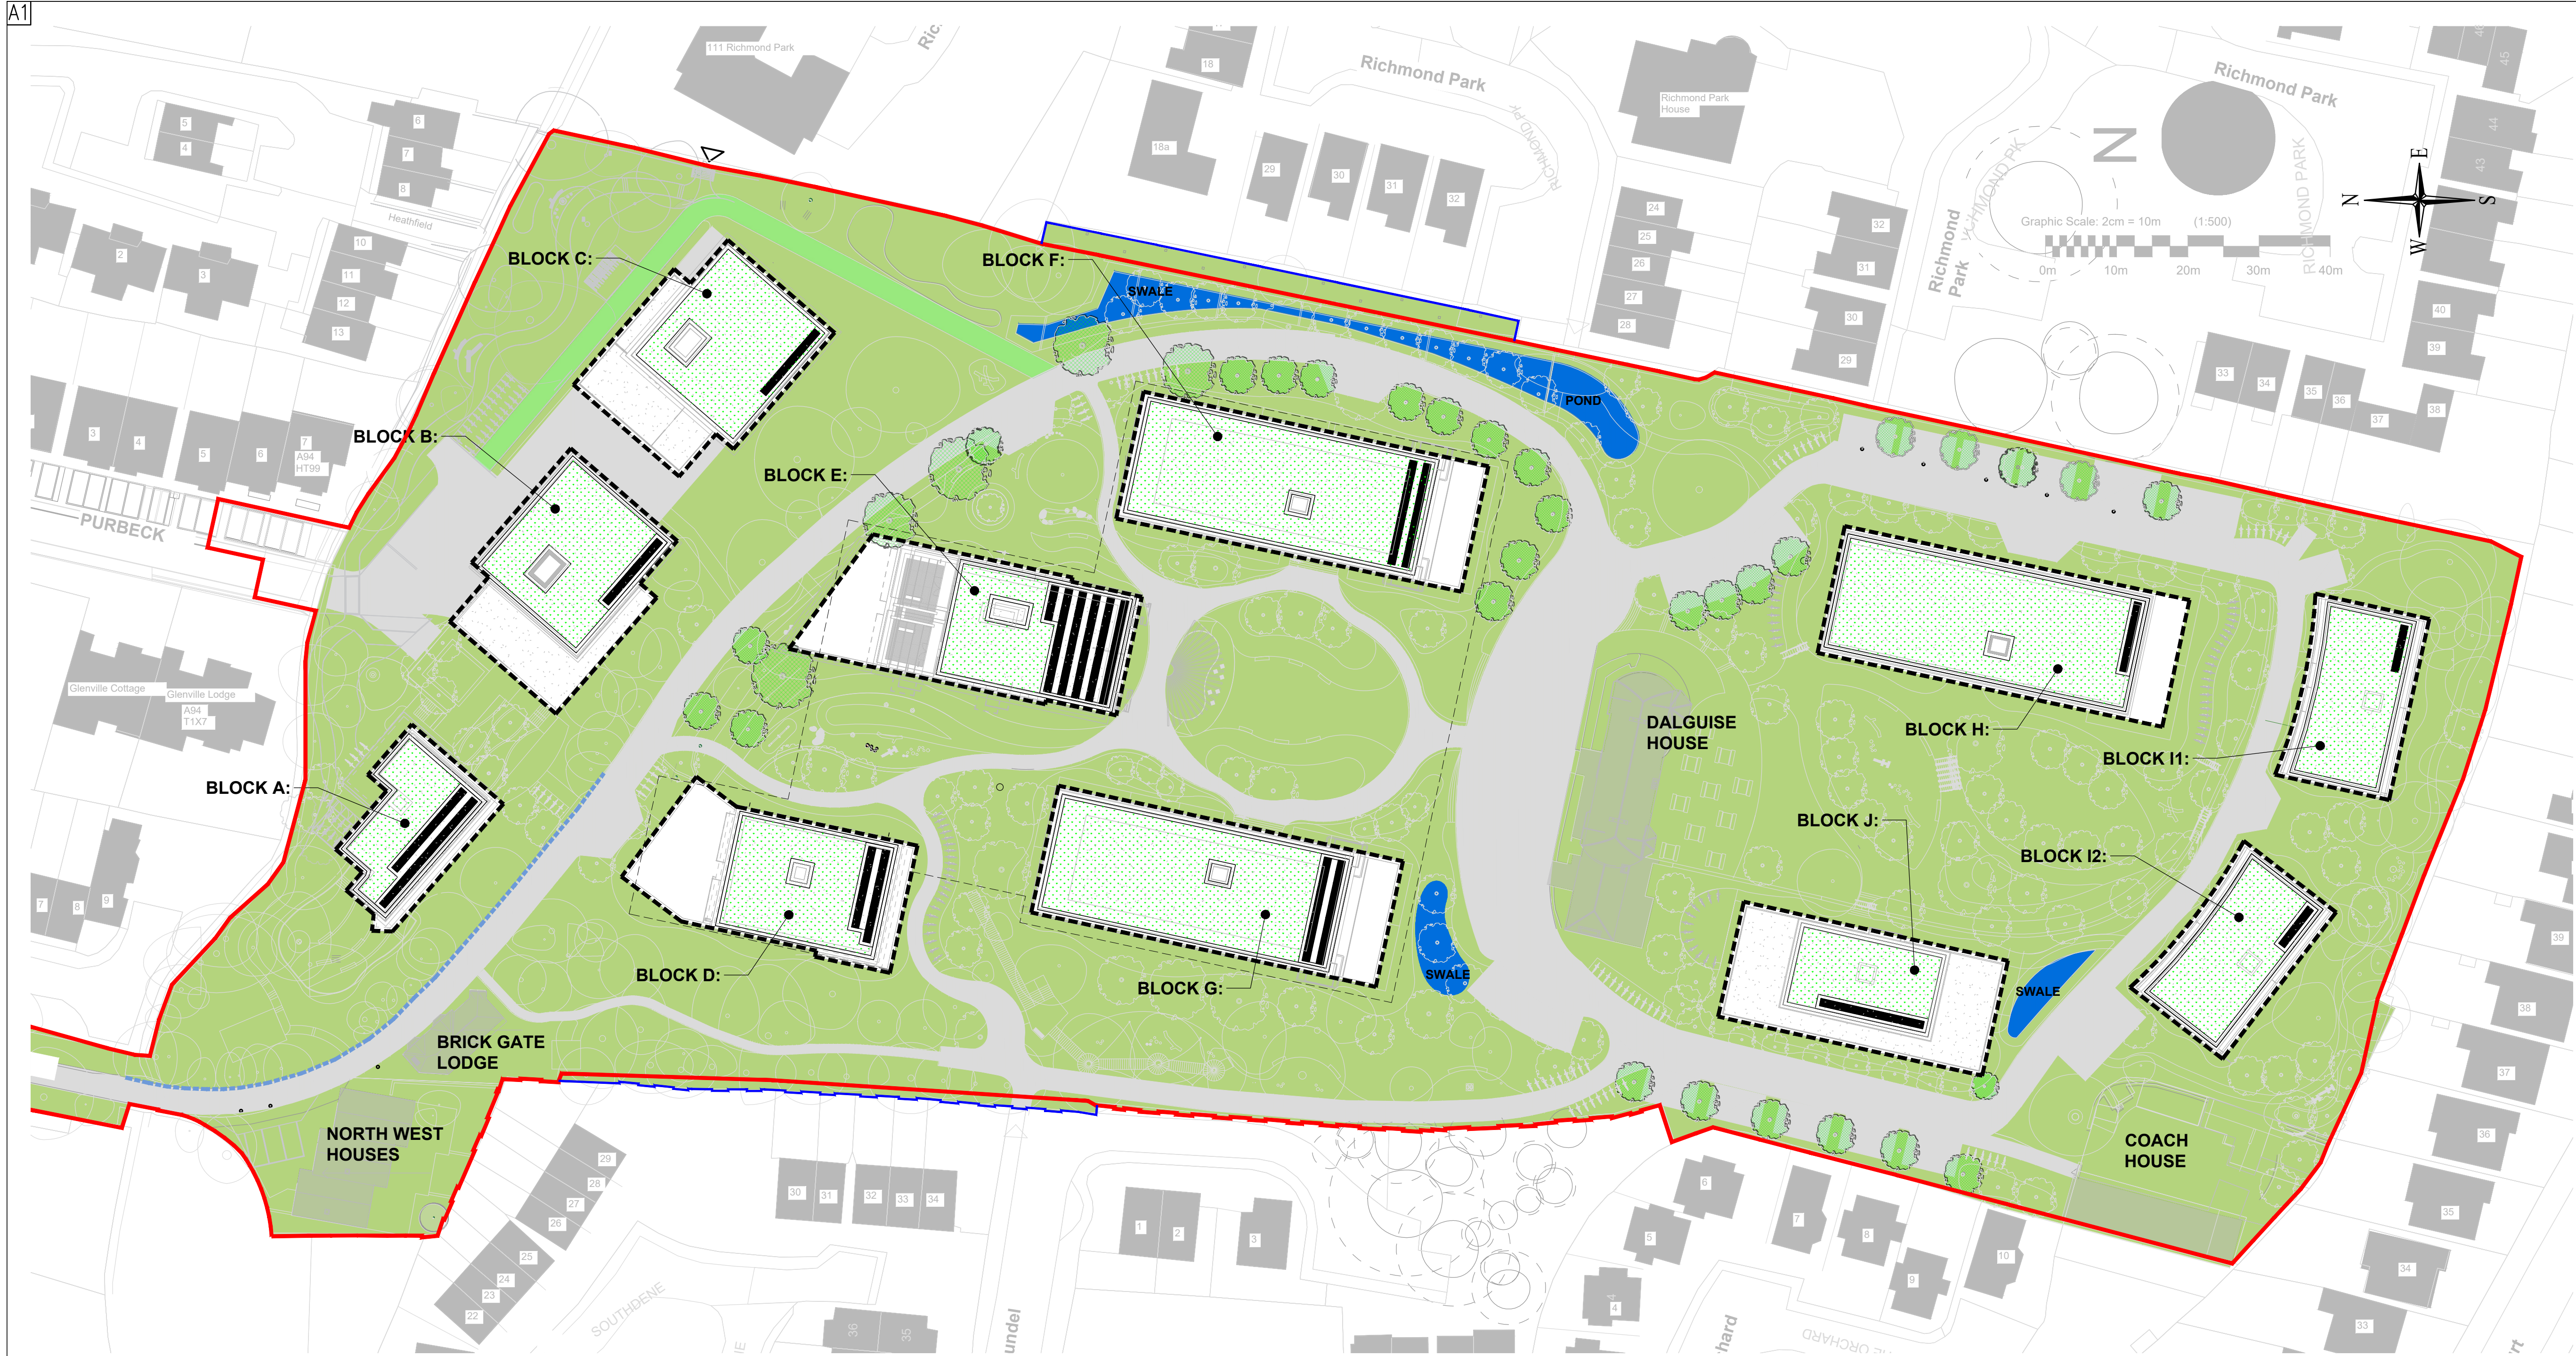

- NOTES:
- THIS DRAWING IS IN MILLIMETERS (mm) UNLESS OTHERWISE NOTED.
 - THIS DRAWING IS TO BE READ IN CONJUNCTION WITH ALL ENGINEERS & ARCHITECTS DRAWINGS. FIGURED DIMENSIONS ONLY (NOT SCALING) TO BE USED, WHERE A CONFLICT OF INFORMATION EXISTS OR IF IN ANY DOUBT.
 - DETAILED DESIGN & SPECIFICATION OF BLUE & GREEN ROOF OR PODIUM SYSTEMS BY THE SUPPLIER, SUBJECT TO APPROVAL.
 - ALL MEMBRANES/SHEETS TO BE UV STABILISED & ROT PROOF.
 - A 100mmØ EMERGENCY PARAPET OVERFLOW PIPE SHOULD BE PROVIDED ON ALL BLUE ROOFS.
 - SEE ESR REPORT FOR MAINTENANCE REQUIREMENTS FOR BLUE/GREEN ROOFS.
- LEGEND:
- PV UNITS
 - SWALE
 - BLUE/GREEN ROOF
 - TREE PITS
 - MAINTENANCE ACCESS TO ROOF LEVEL
- Indicates Extent of Application Site Area within Application
- Indicates Adjacent Site in Ownership of Applicant

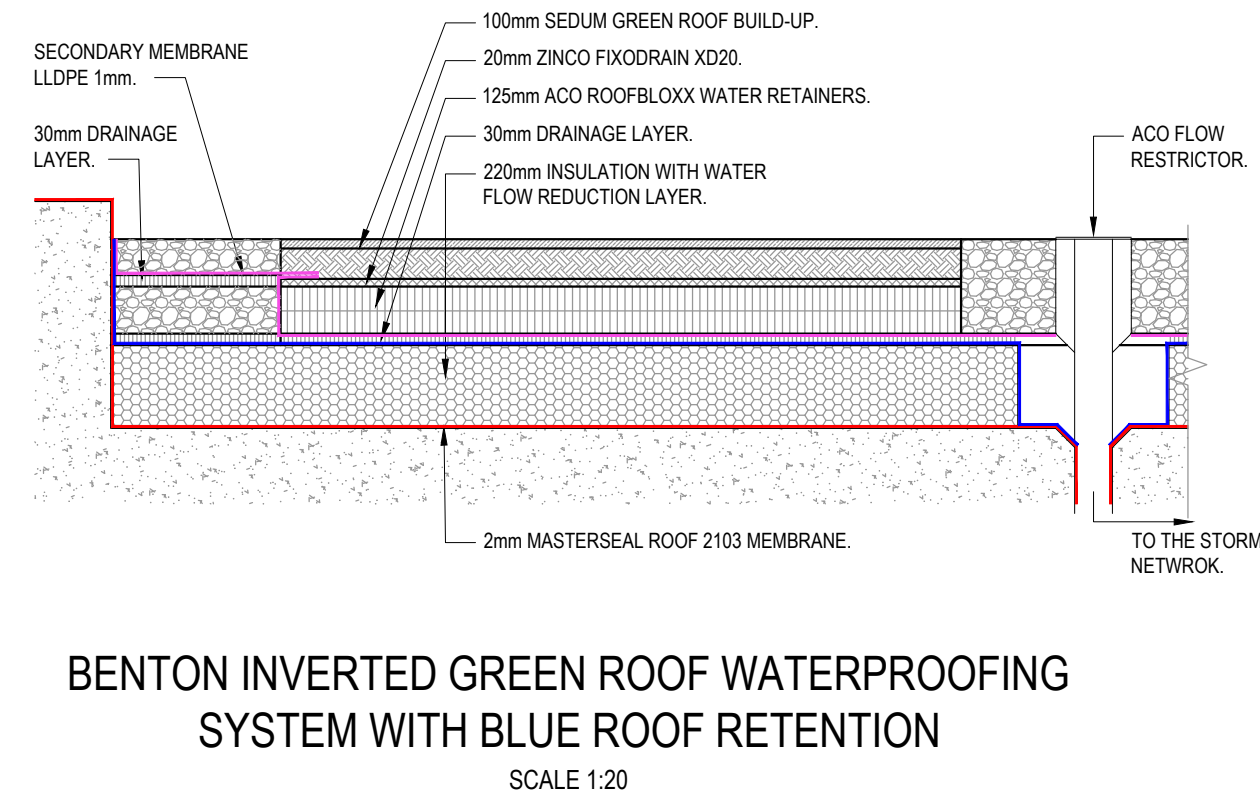

BLUE/GREEN ROOF ZINCO FIXODRAIN LAYER PRIOR & COMPLETED SEDUM GRASS APPLICATION
(SOURCE: BETON CONSTRUCTION SERVICES LTD.)

NTS



BLOCK	GREEN BLUE ROOF AREA (m2)
A	142.27
B	295.81
C	305.93
D	207.22
E	187.23
F	562.24
G	562.24
H	611.68
I1	250.37
I2	250.37
J	183.12

04	07/07/23	ISSUE FOR INFORMATION	SG	AG	MG
03	23/06/23	ISSUE FOR INFORMATION	SG	AG	MG
02	09/06/23	ISSUE FOR INFORMATION	SG	AG	MG
01	25/04/23	ISSUE FOR INFORMATION	SG	AG	MG
00	26/08/22	ISSUE FOR INFORMATION	LT	RT	AG
Rev	Date	Description	By	Chk	App

BYRNE LOOBY

WWW.BYRNELOOBY.COM

IRELAND | UK | UAE | BAHRAIN | KSA

CLIENT

GEDV MONKSTOWN OWNER LIMITED

PROJECT

RESIDENTIAL DEVELOPMENT ON LANDS OF DALGUISE HOUSE

DRAWING TITLE

GREEN/BLUE ROOF SYSTEMS LAYOUT AND SITE LOCATIONS

STATUS

FOR INFORMATION

Date: 26/08/22 Scale: AS SHOWN Drawn: LT Chk: RT App: AG

Project No: W3683 Drg. No: W3683-DR-1026 Rev: 04