


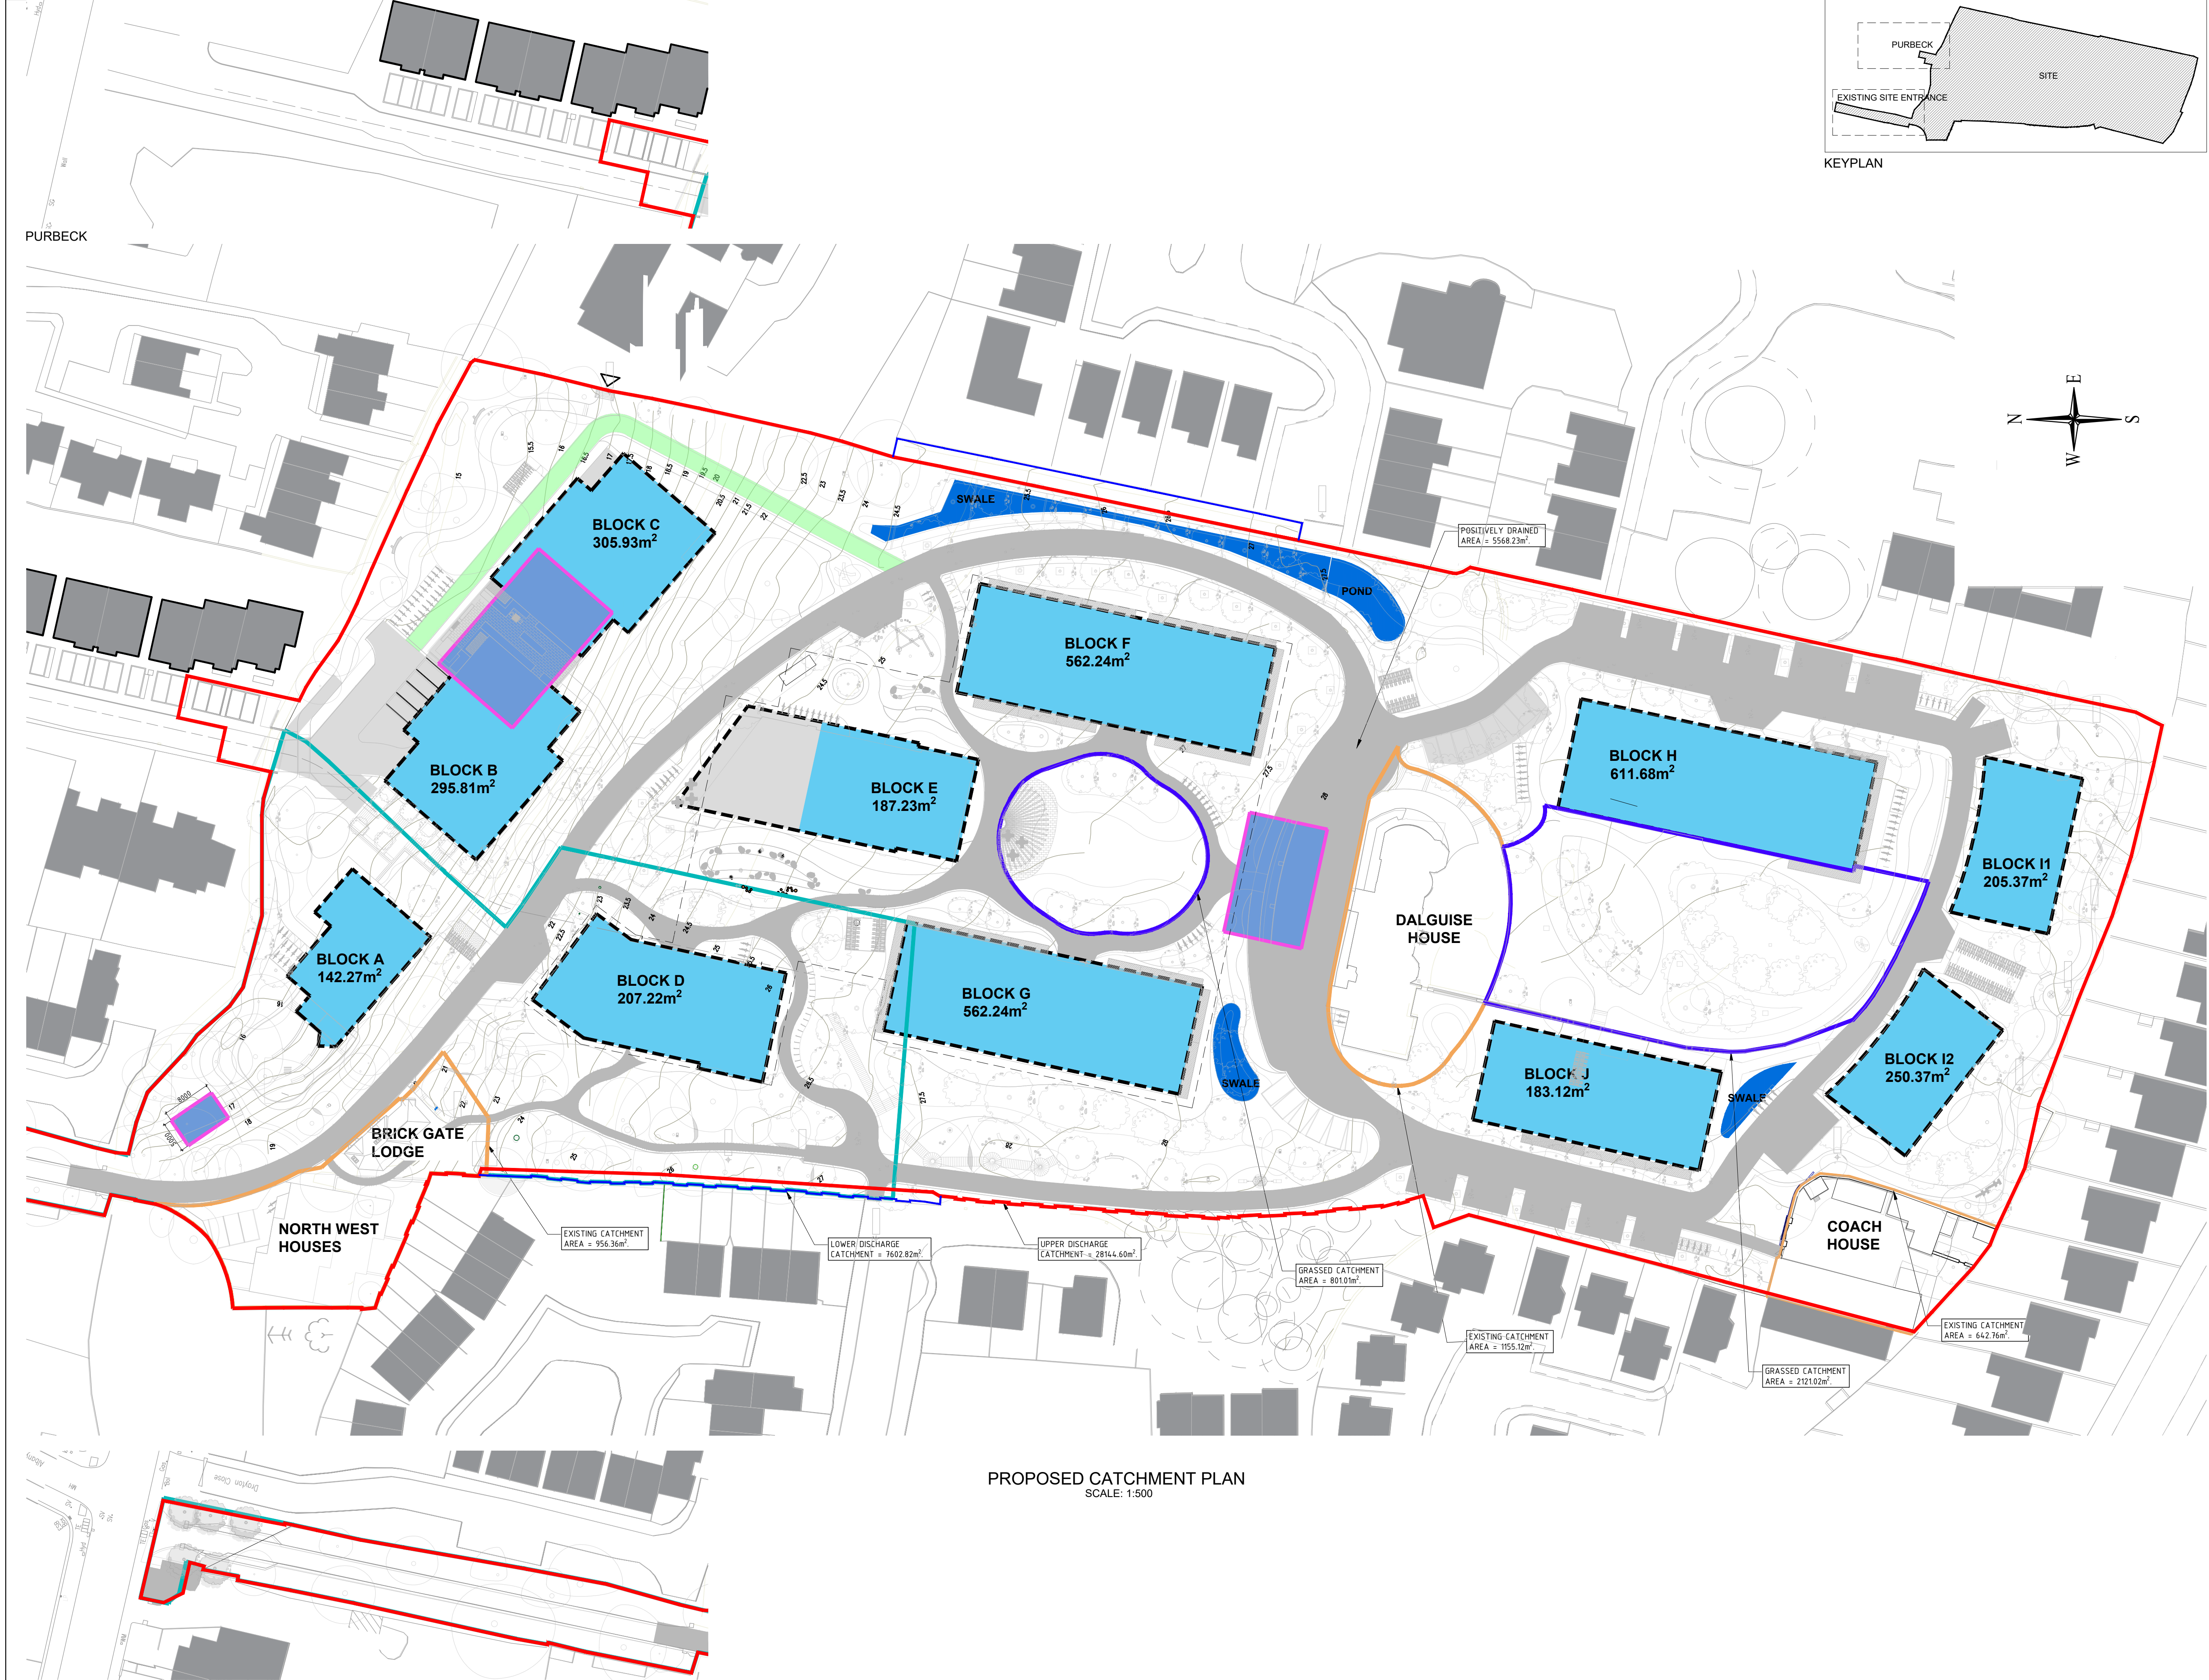

GENERAL NOTES

1. ALL DIMENSIONS ARE IN MILLIMETRES (mm) UNLESS OTHER NOTED
2. ALL LEVELS ARE IN METERS AND RELATE TO THE ORDNANCE SURVEY DATUM.
3. FOR LONGSECTION CHAINAGE LEVELS, REFER TO DWG NO. W3683-DR-1001.

LEGEND:

- OUTLINE OF PROPOSED BUILDINGS
- OUTLINE OF U/G PARKING
- ATTENUATION TANK
- GREEN/BLUE ROOF
- POSITIVELY DRAINED AREA
- SWALES
- ATS-NETLON OR SIMILAR APPROVED EMERGENCY ACCESS
- EXISTING CATCHMENTS
- GRASSED CATCHMENTS
- LOWER DISCHARGE CATCHMENT
- UPPER DISCHARGE CATCHMENT

= Indicates Extent of Application Site Area within Application

= Indicates Adjacent Site in Ownership of Applicant

03	07.07.23	ISSUE FOR INFORMATION	SG	AG	MG
02	02.06.23	ISSUE FOR INFORMATION	SG	AG	MG
01	25.04.23	ISSUE FOR INFORMATION	DA	AG	MG
00	22.08.22	ISSUE FOR INFORMATION	LT	RT	AG
Rev	Date	Description	By	Chk	App

BYRNE LOOBY

WWW.BYRNELOOBY.COM

IRELAND | UK | UAE | BAHRAIN | KSA

CLIENT

GEDV MONKSTOWN OWNER LIMITED

PROJECT

RESIDENTIAL DEVELOPMENT ON LANDS OF DALGUISE HOUSE

DRAWING TITLE

STORM CATCHMENT AREAS

STATUS

FOR INFORMATION

Date: 22.08.22	Scale: AS SHOWN	Drawn: LT	Chk: RT	App: AG
Project No: W3683	Drg. No: W3683-DR-1032	Rev: 03		