



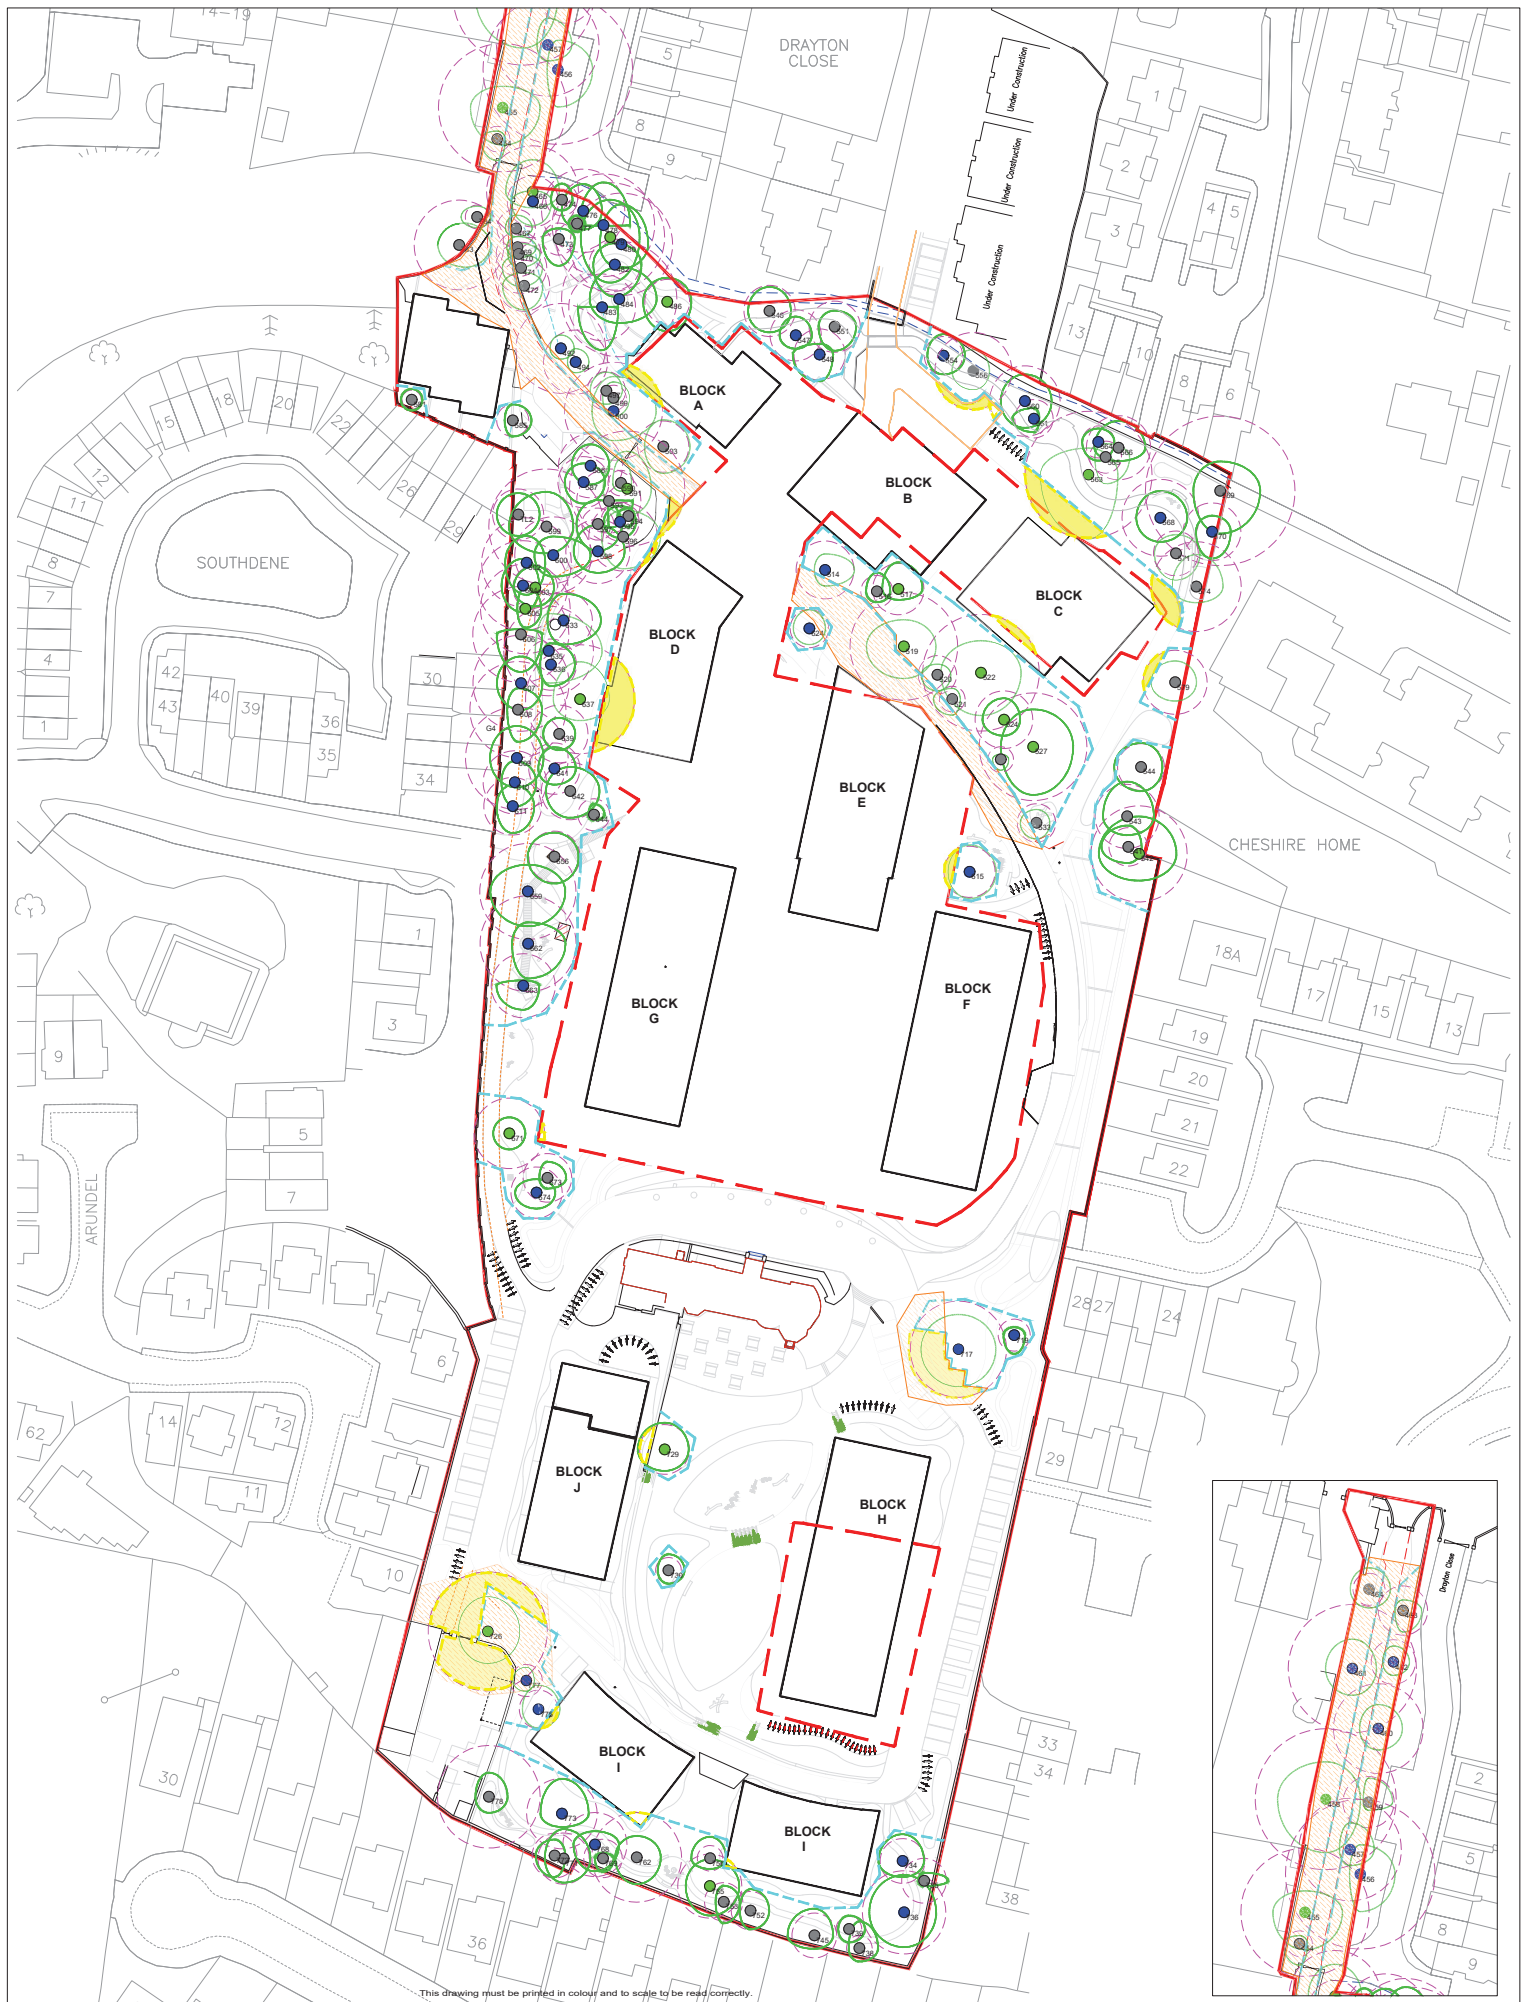

This drawing must be printed in colour and to scale to be read correctly.

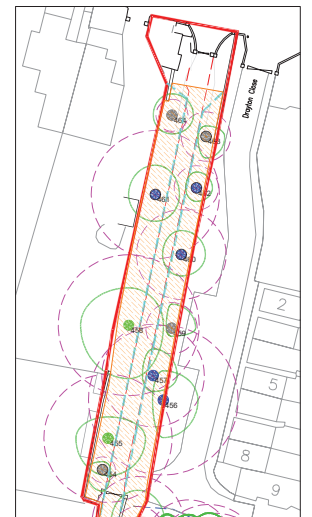

# LTS-DALGUISE, MONKSTOWN TREE CONSTRAINTS/ PROTECTION PLAN 1:500 @ A1


|                      |                   |                               |                                                        |                                    |
|----------------------|-------------------|-------------------------------|--------------------------------------------------------|------------------------------------|
| Root Protection Area | Category "A" Tree | Category "C" Tree             | Position of Tree Protection Fence to BS 5837           | Area of Arboricultural Methodology |
| Existing Tree Group  | Category "B" Tree | Extent of Basement Excavation | Area of Ground Protection, Cellular Confinement System | Site Boundary                      |

