


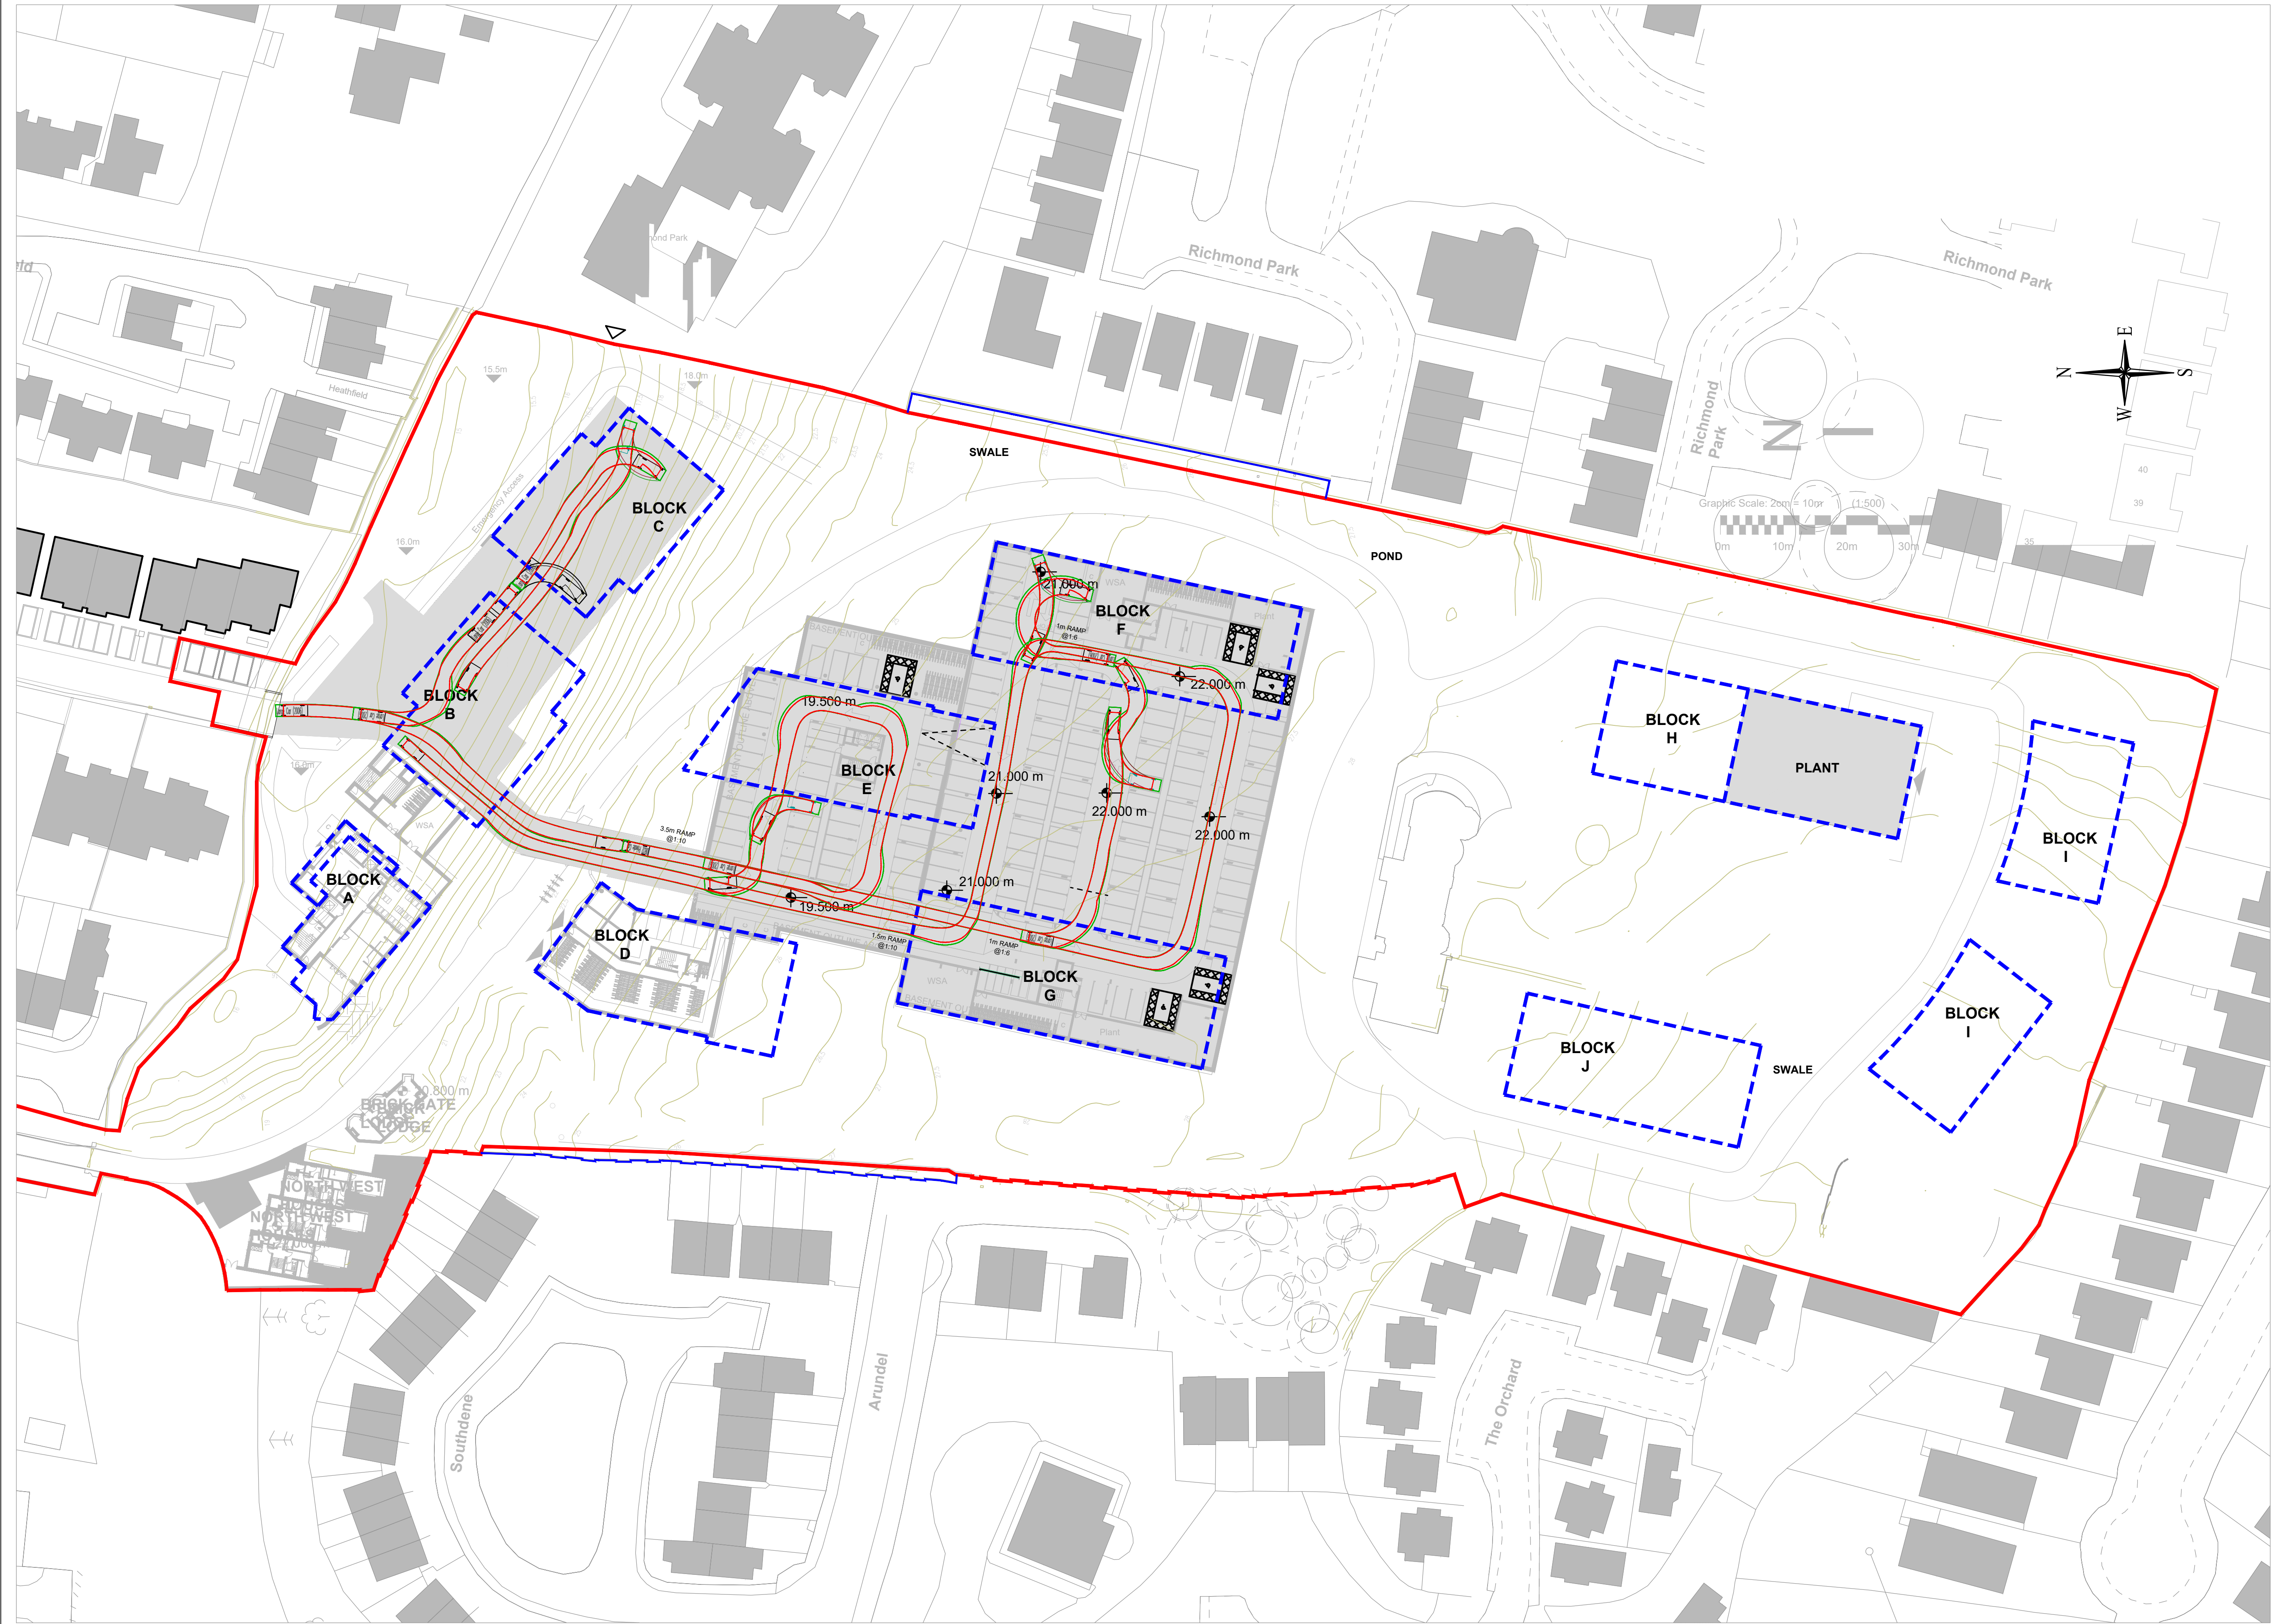

SITE PARKING LAYOUT

- 1. ALL DIMENSIONS ARE IN MILLIMETRES (mm) UNLESS OTHER NOTED.
- 2. ALL LEVELS ARE IN METERS AND RELATE TO THE ORDANCE SURVEY DATUM.
- 3. UNDERCROFT PARKING LAYOUT FROM DWG MKS-RAU-ZZ-XX-M3-AR-0005.
- 4. BASEMENT PARKING LAYOUT FROM DWG MKS-RAU-ZZ-XX-M3-AR-0001.

- LEGEND:
- OUTLINE OF PROPOSED BUILDINGS
 - AUTOTRACKING
 - PROPOSED PARKING AREAS
 - = Indicates Extent of Application Site Area within Application
 - = Indicates Adjacent Site in Ownership of Applicant

DB32 Private Car

Overall Length	4,223mm
Overall Width	1,715mm
Overall Body Height	1,392mm
Min Body Ground Clearance	0,233mm
Max Track Width	1,629mm
Lock-to-lock time	4.90s
Curb to Curb Turning Radius	5,780mm

07	07/07	ISSUE FOR INFORMATION	SG	RT	AG
06	23/06	ISSUE FOR INFORMATION	SG	AG	MG
05	17/04	ISSUE FOR INFORMATION	SG	AG	MG
04	27/09	ISSUE FOR INFORMATION	SG	RT	AG
03	23/08	ISSUE FOR INFORMATION	SG	RT	AG
02	16/05	ISSUE FOR INFORMATION	SG	RT	AG
01	31/01	ISSUE FOR INFORMATION	LT	RT	AG
00	10/01	ISSUE FOR INFORMATION	LT	RT	AG
Rev	Date	Description	By	Chk	App

BYRNE LOOBY
WWW.BYRNELOOBY.COM

IRELAND | UK | UAE | BAHRAIN | KSA

CLIENT
GEDV MONKSTOWN OWNER LIMITED

PROJECT
RESIDENTIAL DEVELOPMENT ON LANDS OF DALGUISE HOUSE

DRAWING
TITLE
UNDERGROUND PARKING AUTO-TRACKING

STATUS
FOR INFORMATION

Date:10/01/22	Scale: 1:500	Drawn:LT	Chk: RT	App: AG
Project No: W3683	Drg. No: W3683-DR-1006	Rev. No: 07		