


BLOCK C


Elevations / Sections

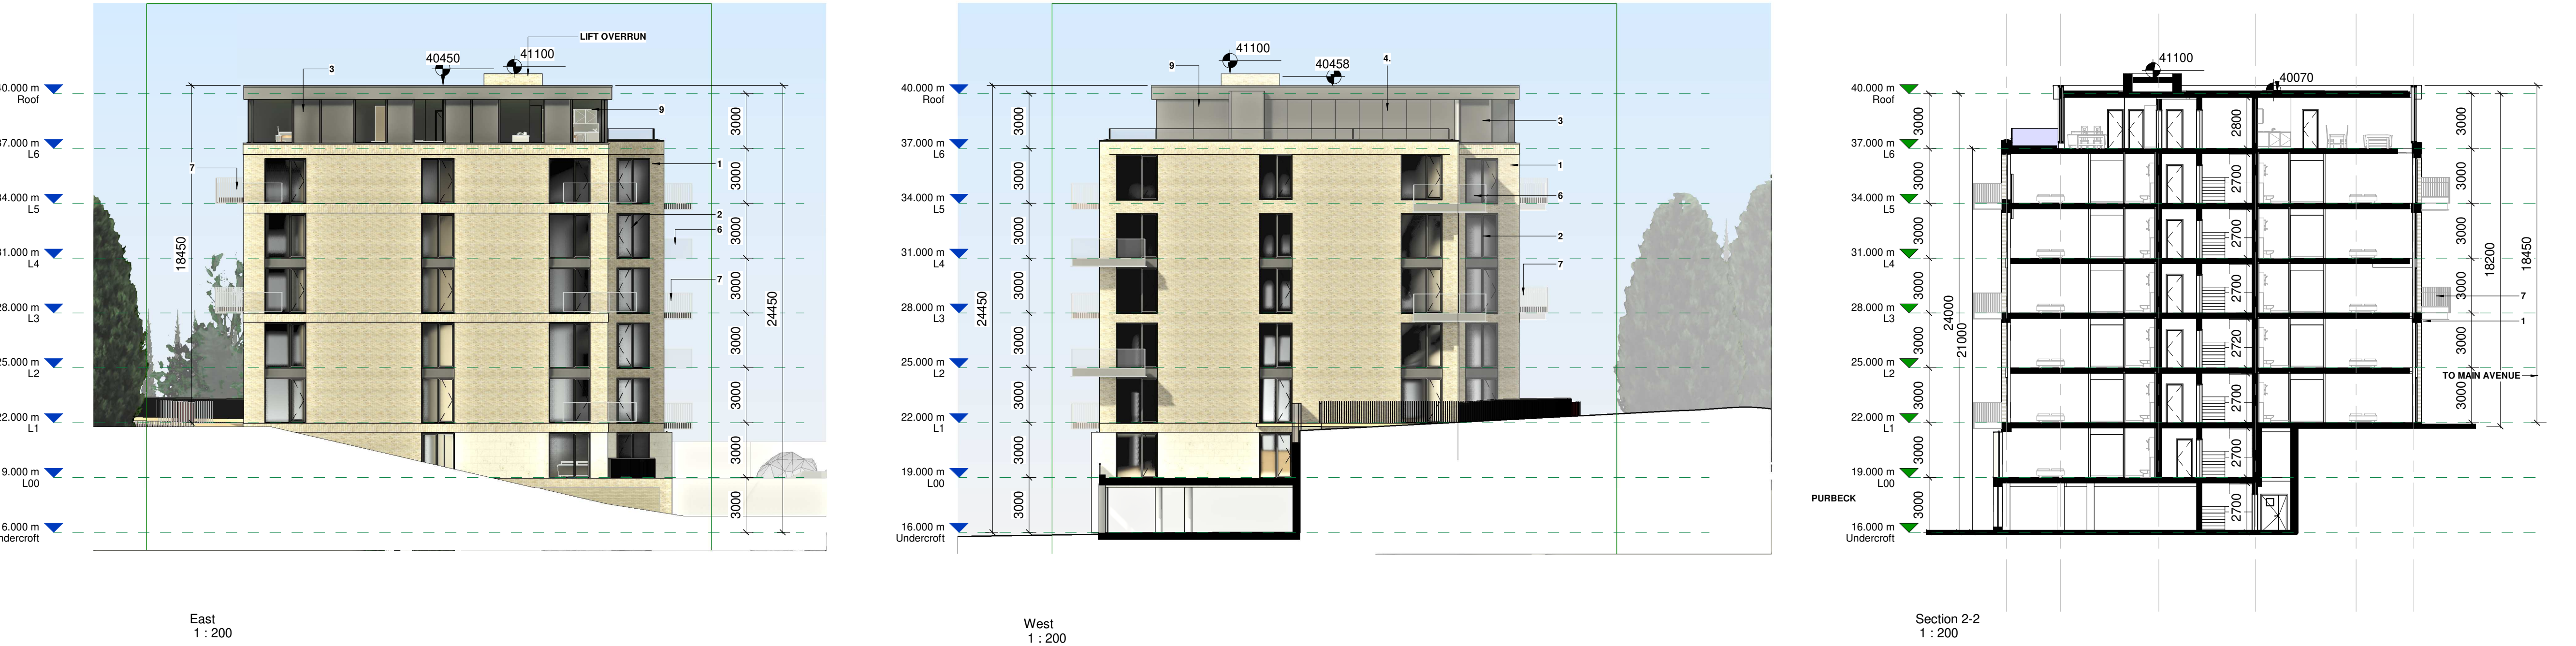

Notes:

- Do not scale from this drawing. Use figured dimensions in all cases.
- Verify dimensions on site and report any discrepancies to the Architect immediately.
- This drawing to be read in conjunction with the Architect's Specification.
- © This drawing is copyright and may only be reproduced with the Architect's permission.

Drawing Notes:

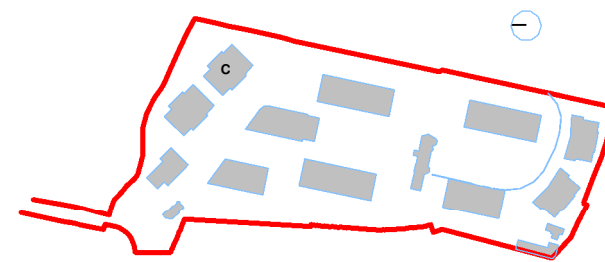


1:5000

— = Indicates Extent of Application
Site Area within Application = 32,227.1 m²
— = Indicates Adjacent Site in Ownership of Applicant
— = Wayleave

Site Access

1. Selected Cream Brick
2. Selected Windows
3. Dark Render Panels
4. Selected Render
5. Ventilated Grills
6. Glass Balcony
7. Powder Coated Metal Balcony
8. Selected Stone
9. Selected Glazing

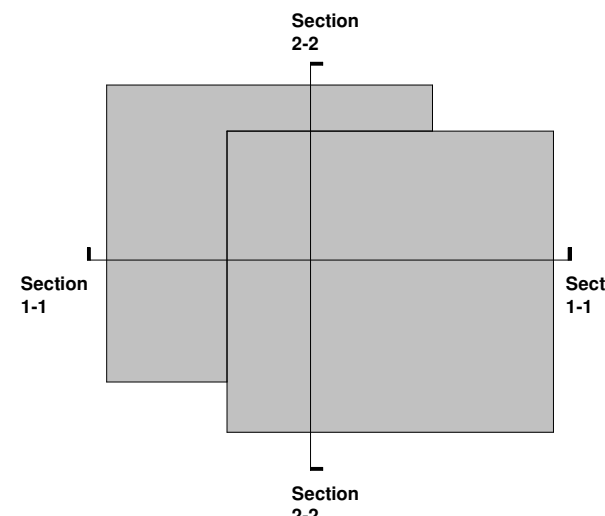

P01	29/04/22	Issued For Planning
Revision Number	Date	Drawn
Details of Issue / Revision		



Client Details:
GEDV Monkstown Owner Limited, 3rd Floor
Kilmore House, Park Lane, Spencer Dock,
Dublin 1.

Project Details:
Dalguise
Monkstown

Drawing Title:
Proposed Elevtions + Sections - Block C

Job No.	Sheet Size:	Scale @A1:
P21-066D	A1_	1:200
Issue Date:	Drawn By:	Reviewed By:
24/10/2022	MG	EOB

Status	Purpose of Issue
P01	PLANNING PERMISSION

MKS-RAU-C-ZZ-DR-AR-200	Revision
	P01